


# The Site

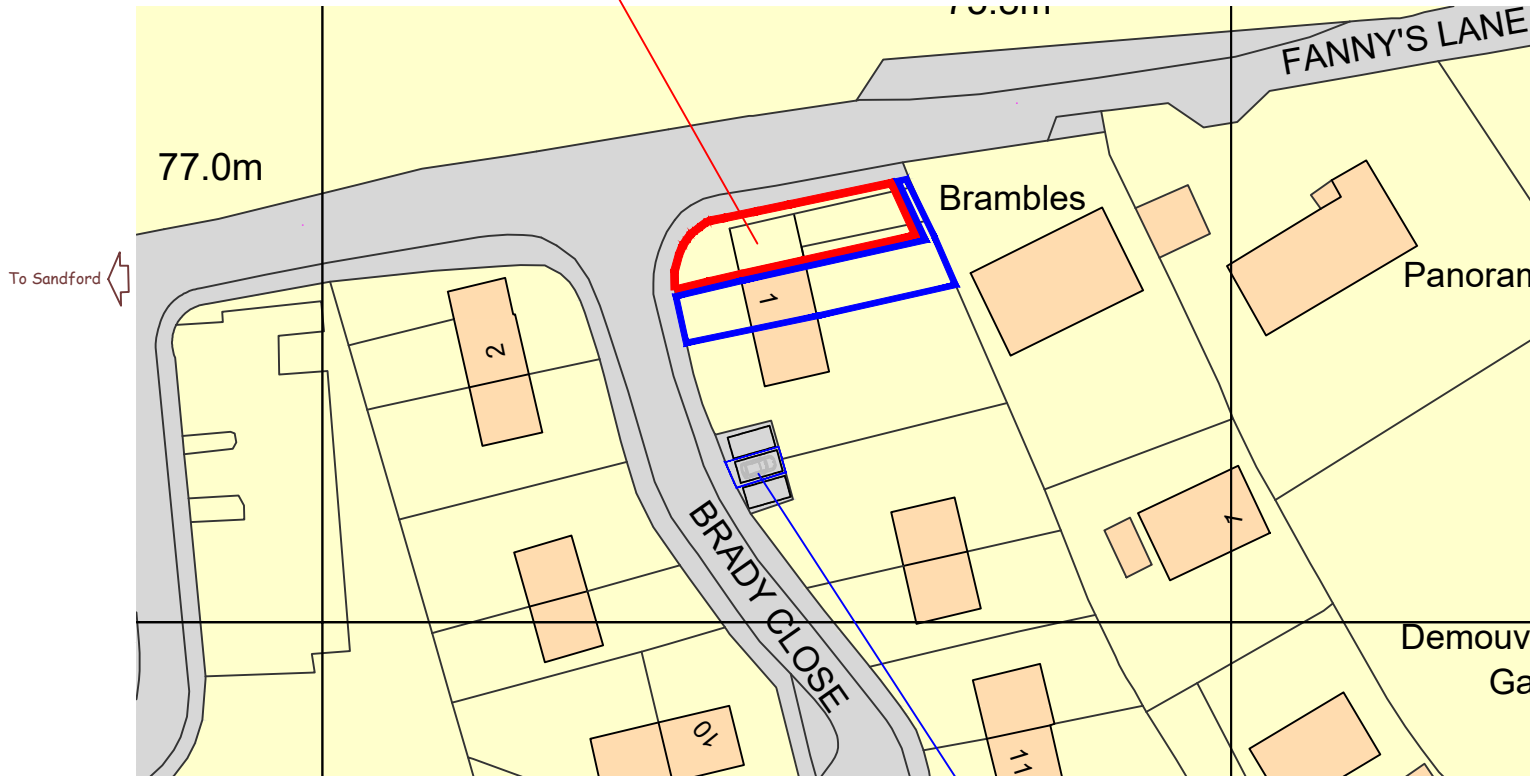


Ordnance Survey, (c) Crown Copyright 2018. All rights reserved. Licence number 100022432

## Location Plan

parking to No.1

### Notes:-

This drawing prepared for planning approval purposes only - refer to working drawings for all construction details

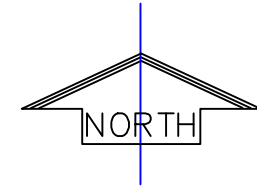

- A - April 22 - Red/Blue line amended
- B - Aug 22 - Planning Resubmission

project	Erection of Dwelling
site address	1 Brady Close Sandford Devon. EX17 4LQ
drawing title	Location Plan



E. J. Taylor  
Architectural Surveyors

E. J. Taylor AssocRICS  
Linhay, Morchard Bishop, Crediton. EX17 6NR  
t/f 01363 877 332 e-mail ejt@enictaylor.co.uk

drawing no	1566.1 - 01	amendment issue	B
scale	1:1250	date	April 22
frame size	A4 <sup>sk</sup> P <sup>X</sup> br <sup>t</sup>	cad	
scale bar	0m 50m 1:1250		