

Woodpark Barns

Woodparks


Track

Track

2

1

Block Plan  
(Scale 1:500)

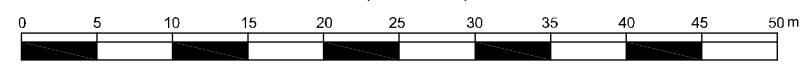

**A M Design**

Nine Acres, Berrington, Limberleigh, EX37 9JW  
Tel: 0776897975 | Email: alexandramock@am-design.co.uk  
Web: www.am-design.co.uk

Site Address: Woodparks Farm  
Drawing Title: Block Plan  
Drawing No: 179.21.002  
Scale: As Noted @A3  
Client: Ms Hebden

Date: Aug 2022

Revisions: