



Location plan and site for solar PV panels

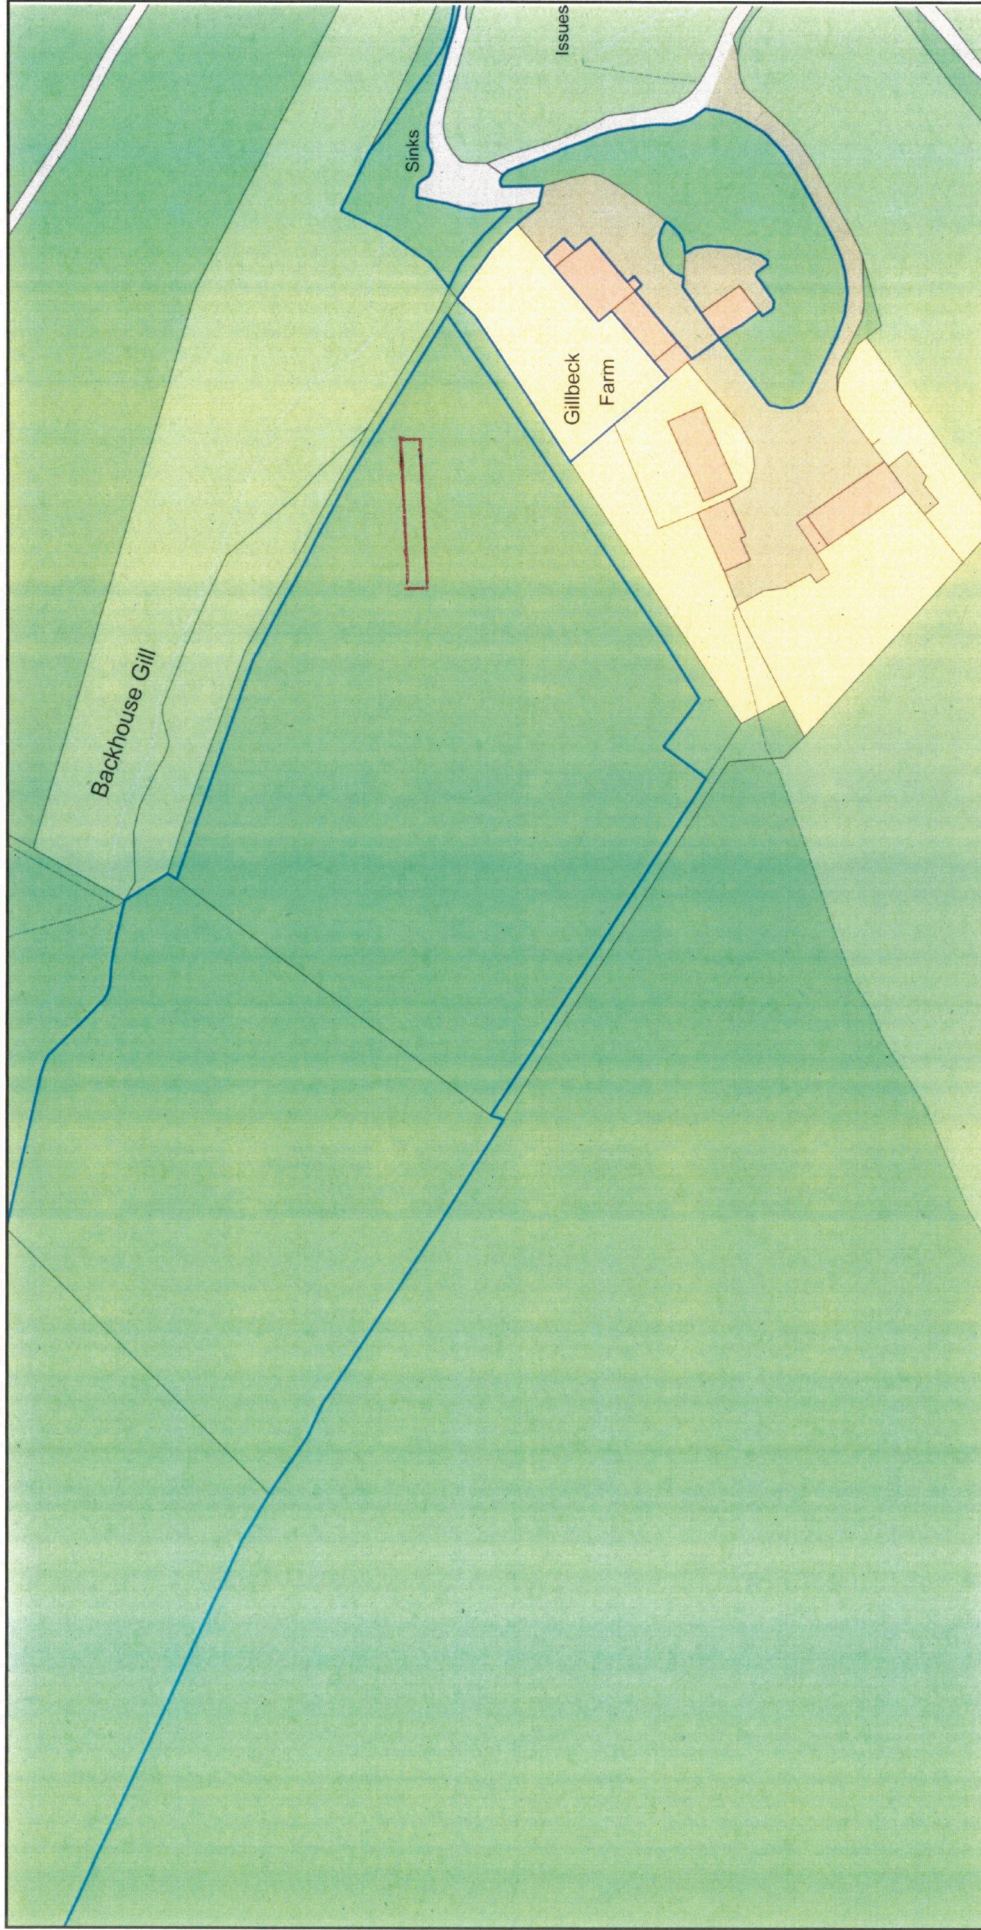

 PROPOSED
SITE SOLAR
PV PANELS

Plan Produced for: Harrogate BC

Date Produced: 20 Sep 2022
Plan Reference Number: TQRQM22263094317920
Scale: 1:1250 @ A4

© Crown copyright and database rights 2021 OS 100042766



ADAMS
GILLBECK FARM
HR 3 SJF