



# Location plan for solar PV Gillbeck Farm

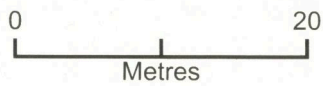

Plan Produced for: Harrogate BC  
Date Produced: 14 Sep 2022  
Plan Reference Number: TQRQM22257151221987  
Scale: 1:500 @ A4

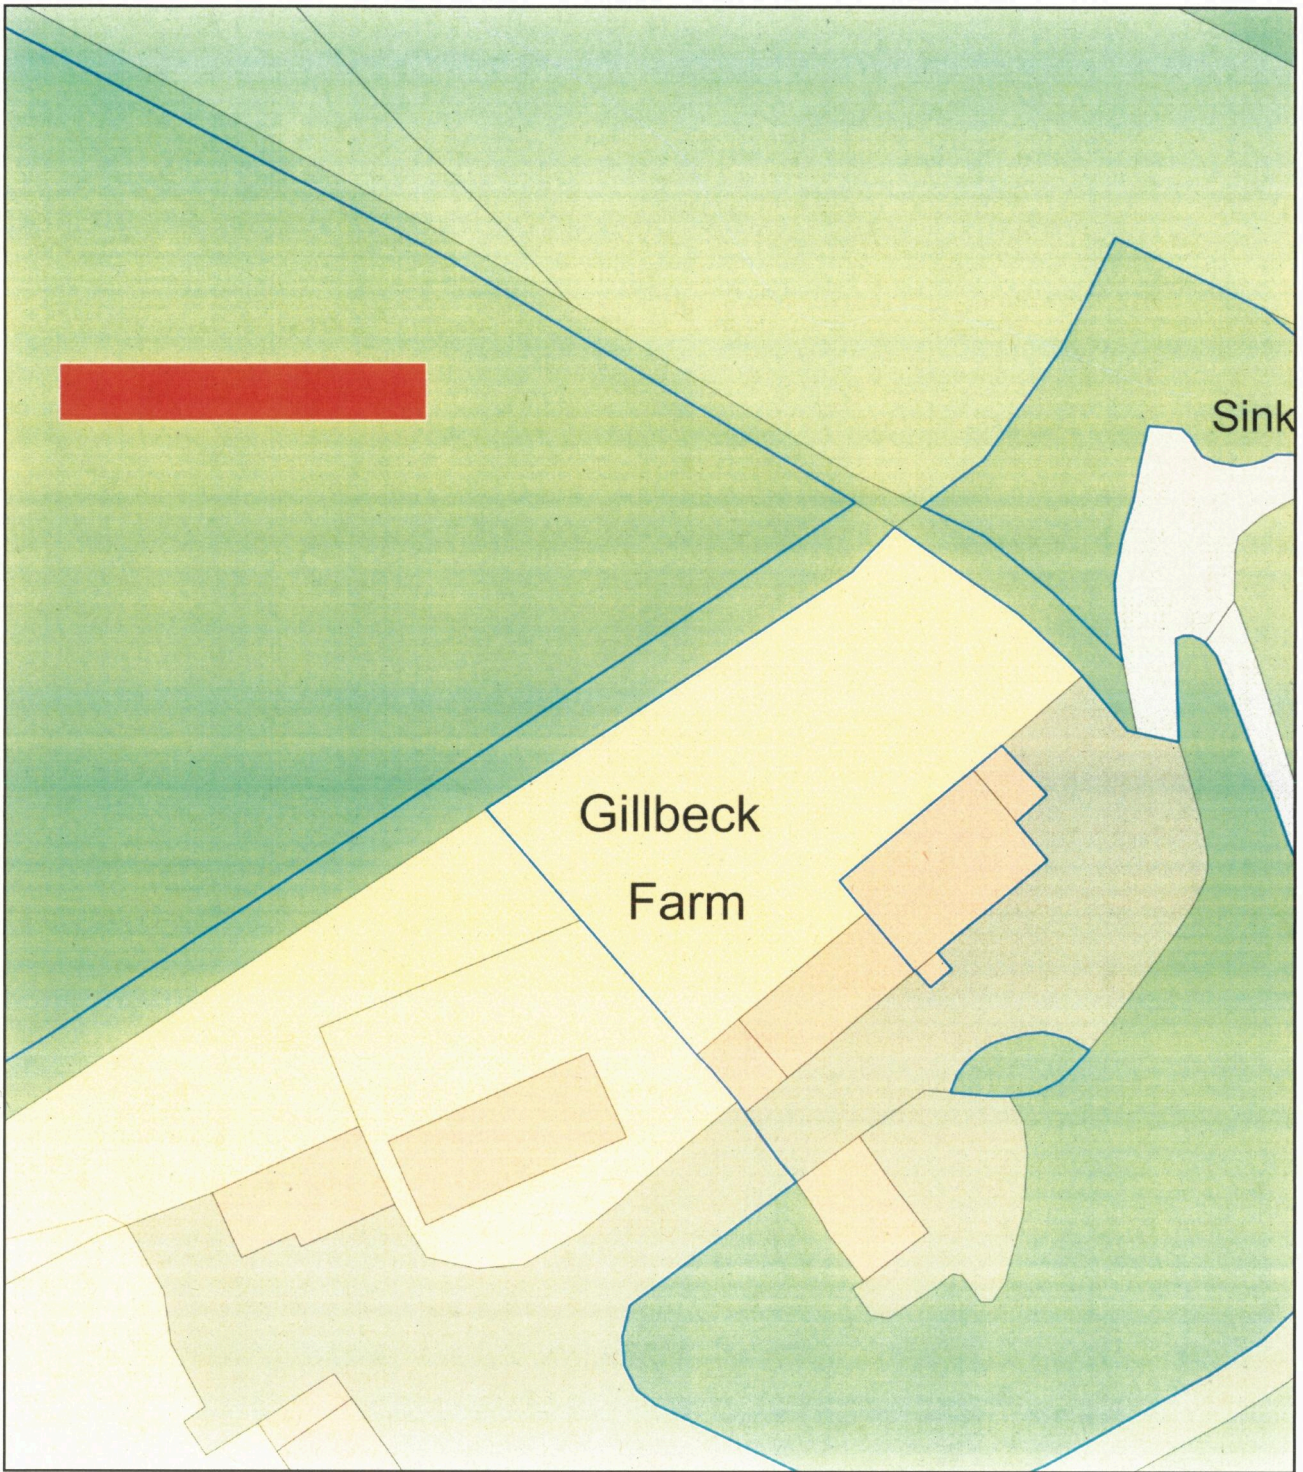

PROPOSED SITE  
SOLAR PANELS

ADAMS  
GILLBECK FARM  
FIG 3 SJF