


Location plan and site of solar PV panels

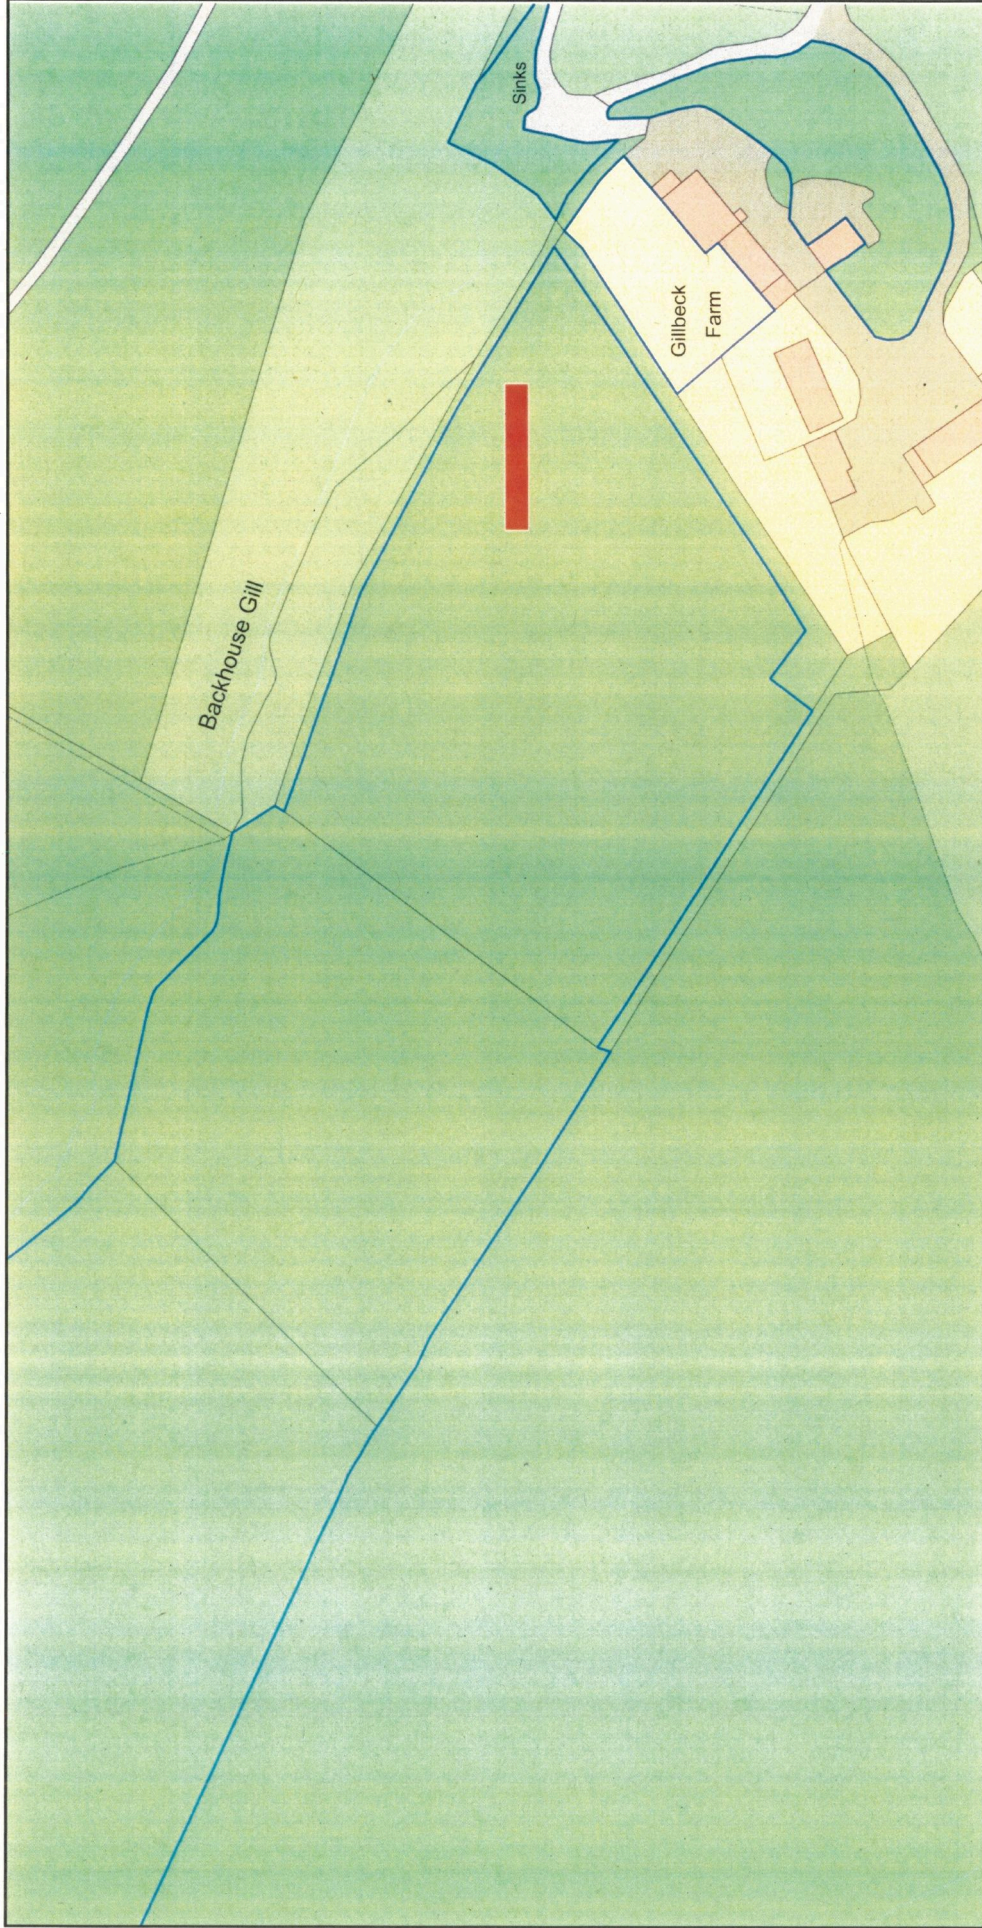

**PROPOSED SITE
SOLAR PANELS**

Plan Produced for: Harrogate BC

Date Produced: 14 Sep 2022

Plan Reference Number: TQRQM22257153242094

Scale: 1:1250 @ A4

© Crown copyright and database rights 2021 OS 100042766



ADAMS
GILLBECK FARM
HRS SJF