

0 1 2.5 5 7.5 10m


Scale: 1:200

Notes

All dimensions to be checked by the Contractor before construction proceeds.

This drawing is the copyright of IntelliArch Limited and shall not be anyway used or reproduced without their prior written consent.

rev.	date.	dwn.
------	-------	------

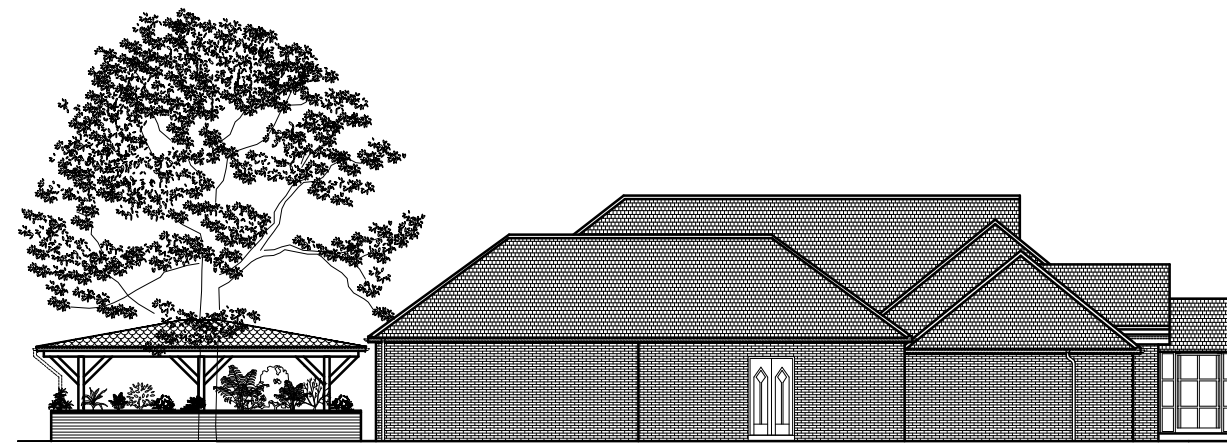

Side Elevation

PLANING APPROVAL

IntelliArch Ltd



Intelligent Architecture and Surveying
47 Eversley Park Road, London N21 1JJ
T: 0208 4435882 M: 07956 296 076
E: murat@i-arch.co.uk W: www.i-arch.co.uk

project
80 Church lane
Brentwood CM15 0NG

title
Proposed Side Elevation

scale 1:200 @ A3	dwn MA
date 11th May 2022	chk

drg no. 1361-1000	rev C
----------------------	----------