


0 1 2.5 5 7.5 10m
 Scale: 1:200

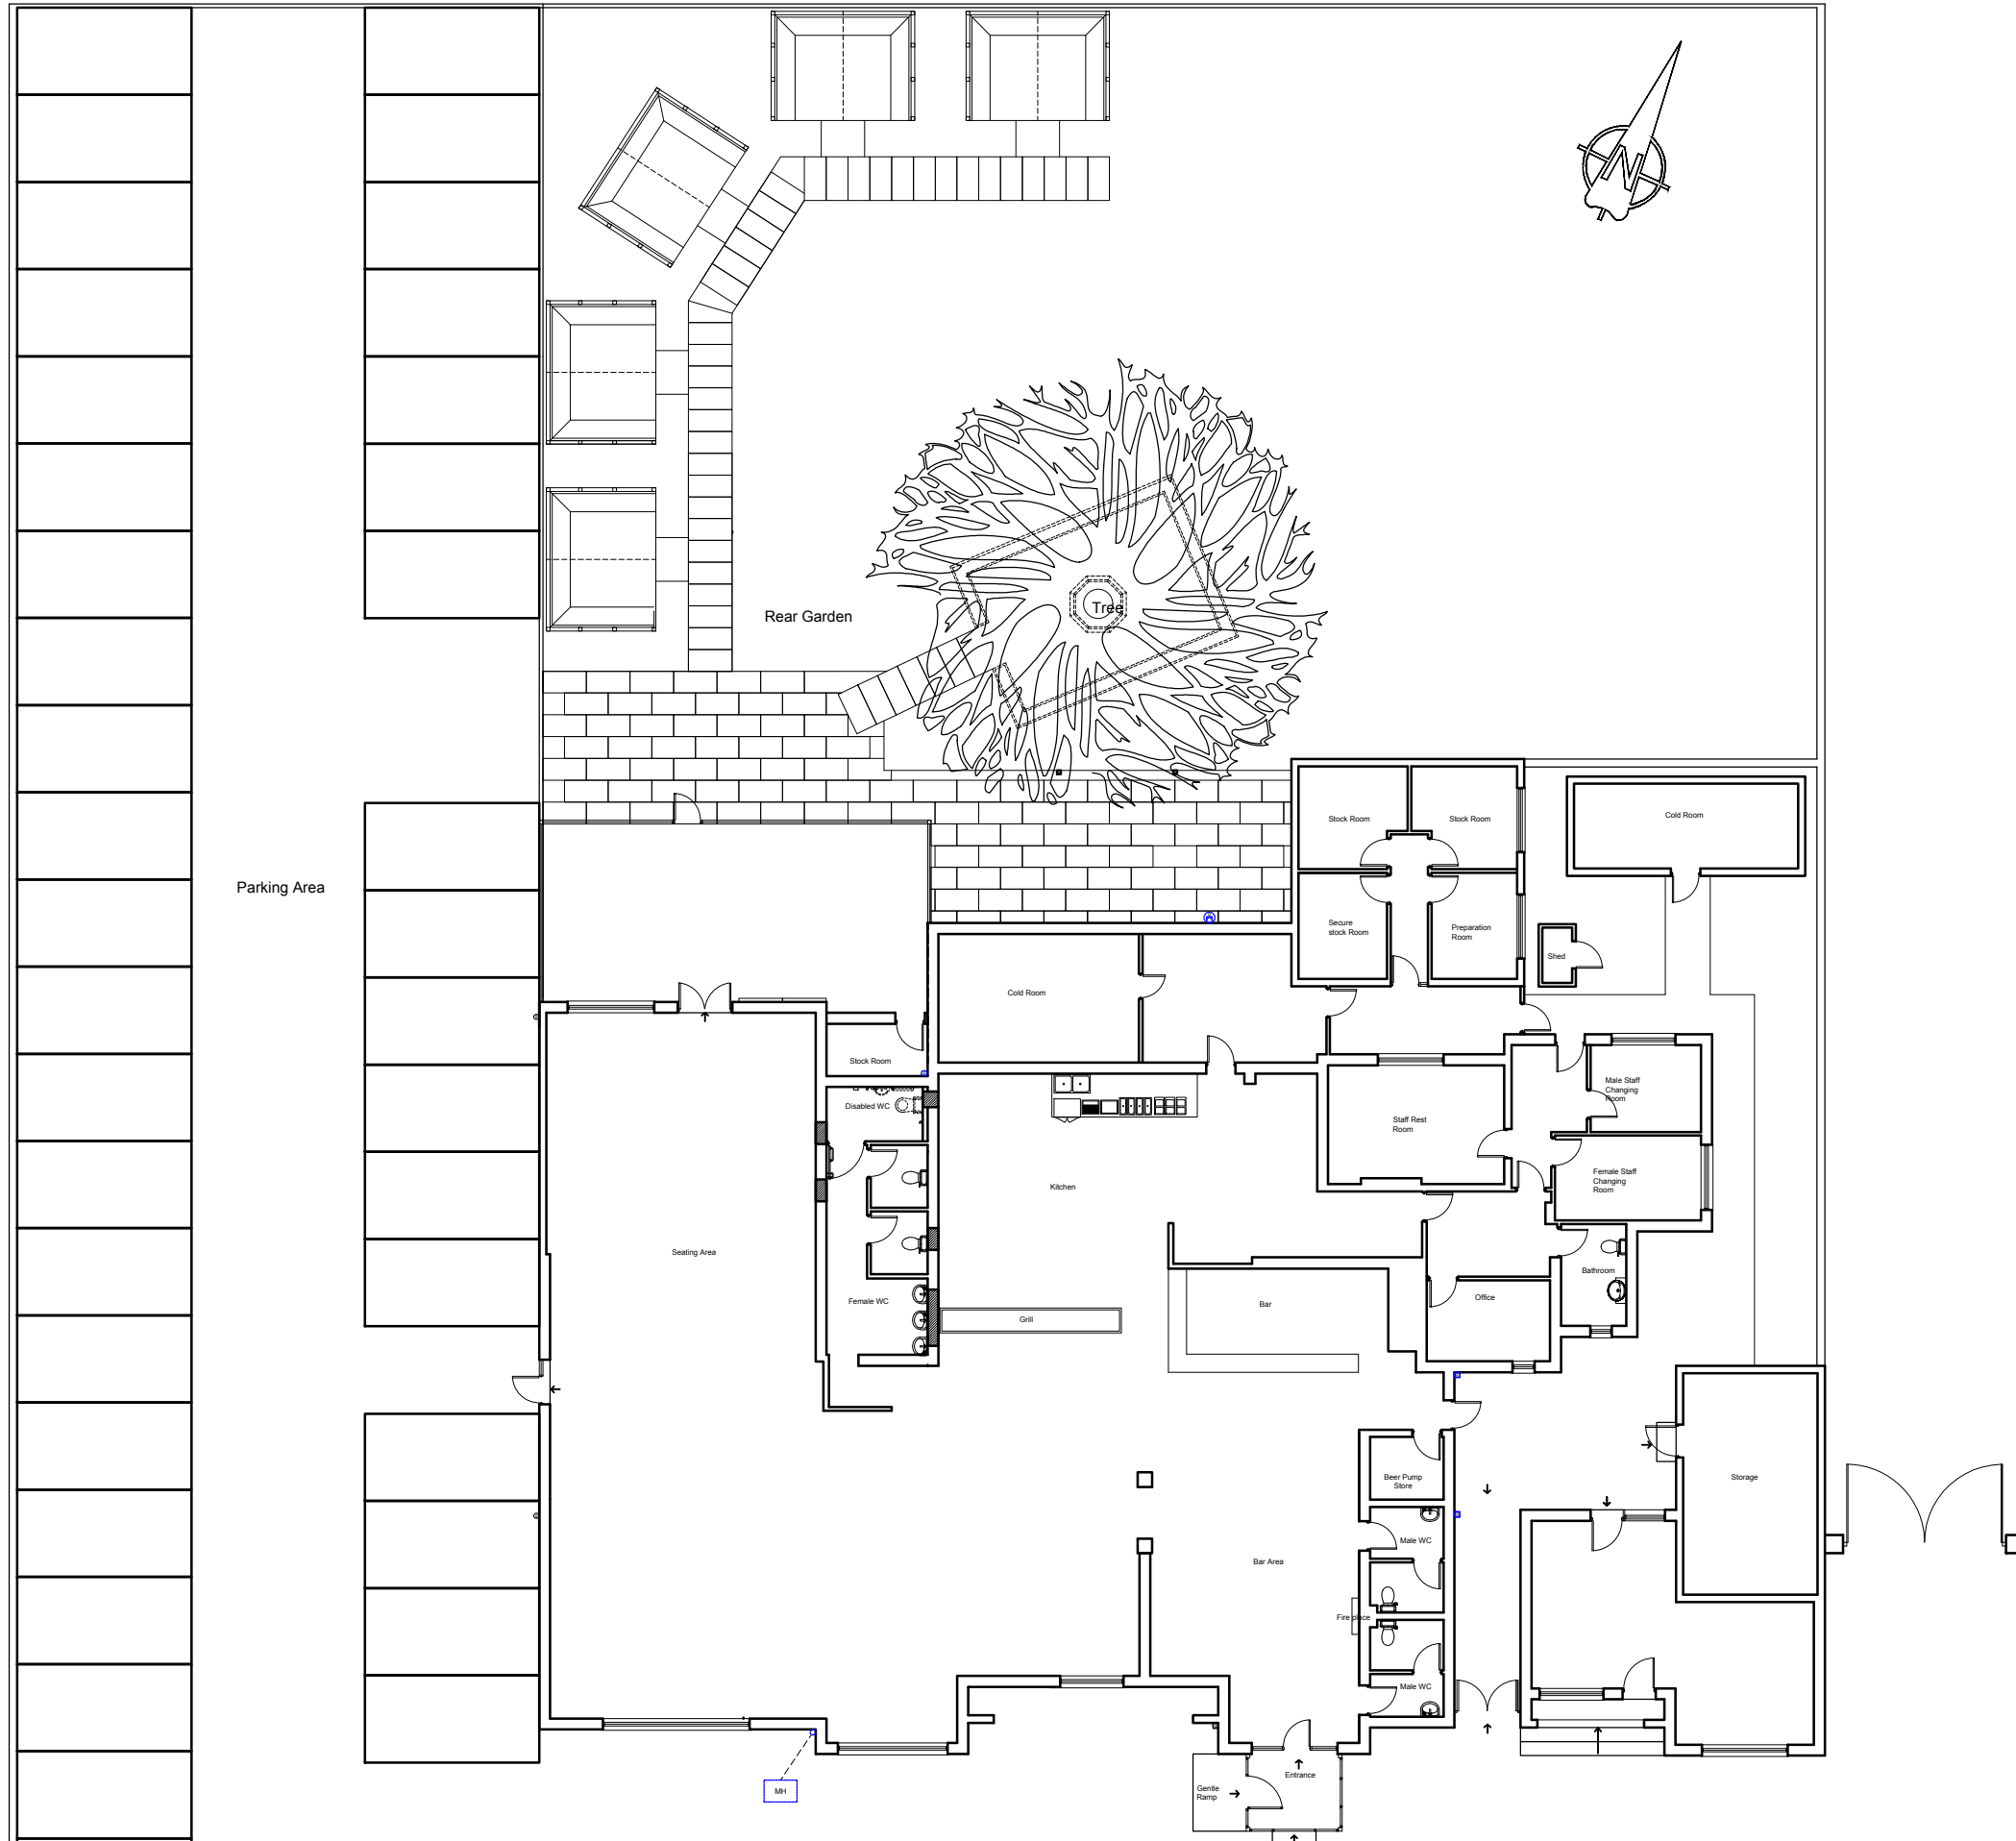

Notes

All dimensions to be checked by the Contractor before construction proceeds.

This drawing is the copyright of IntelliArch Limited and shall not be anyway used or reproduced without their prior written consent.

rev.	date.	dwn.
------	-------	------

PLANING APPROVAL

IntelliArch Ltd



Intelligent Architecture and Surveying
 47 Eversley Park Road, London N21 1JJ
 T: 0208 4435882 M: 07956 296 076
 E: murat@i-arch.co.uk W: www.i-arch.co.uk

project
 80 Church lane
 Brentwood CM15 0NG

title
 Existing Block Plan

scale
 1:200 @ A3
 date
 11th May 2022

dwn
 MA
 chk
 rev
 C

drg no.
1361-500