


0 1 2.5 5 7.5 10m
 Scale: 1:200

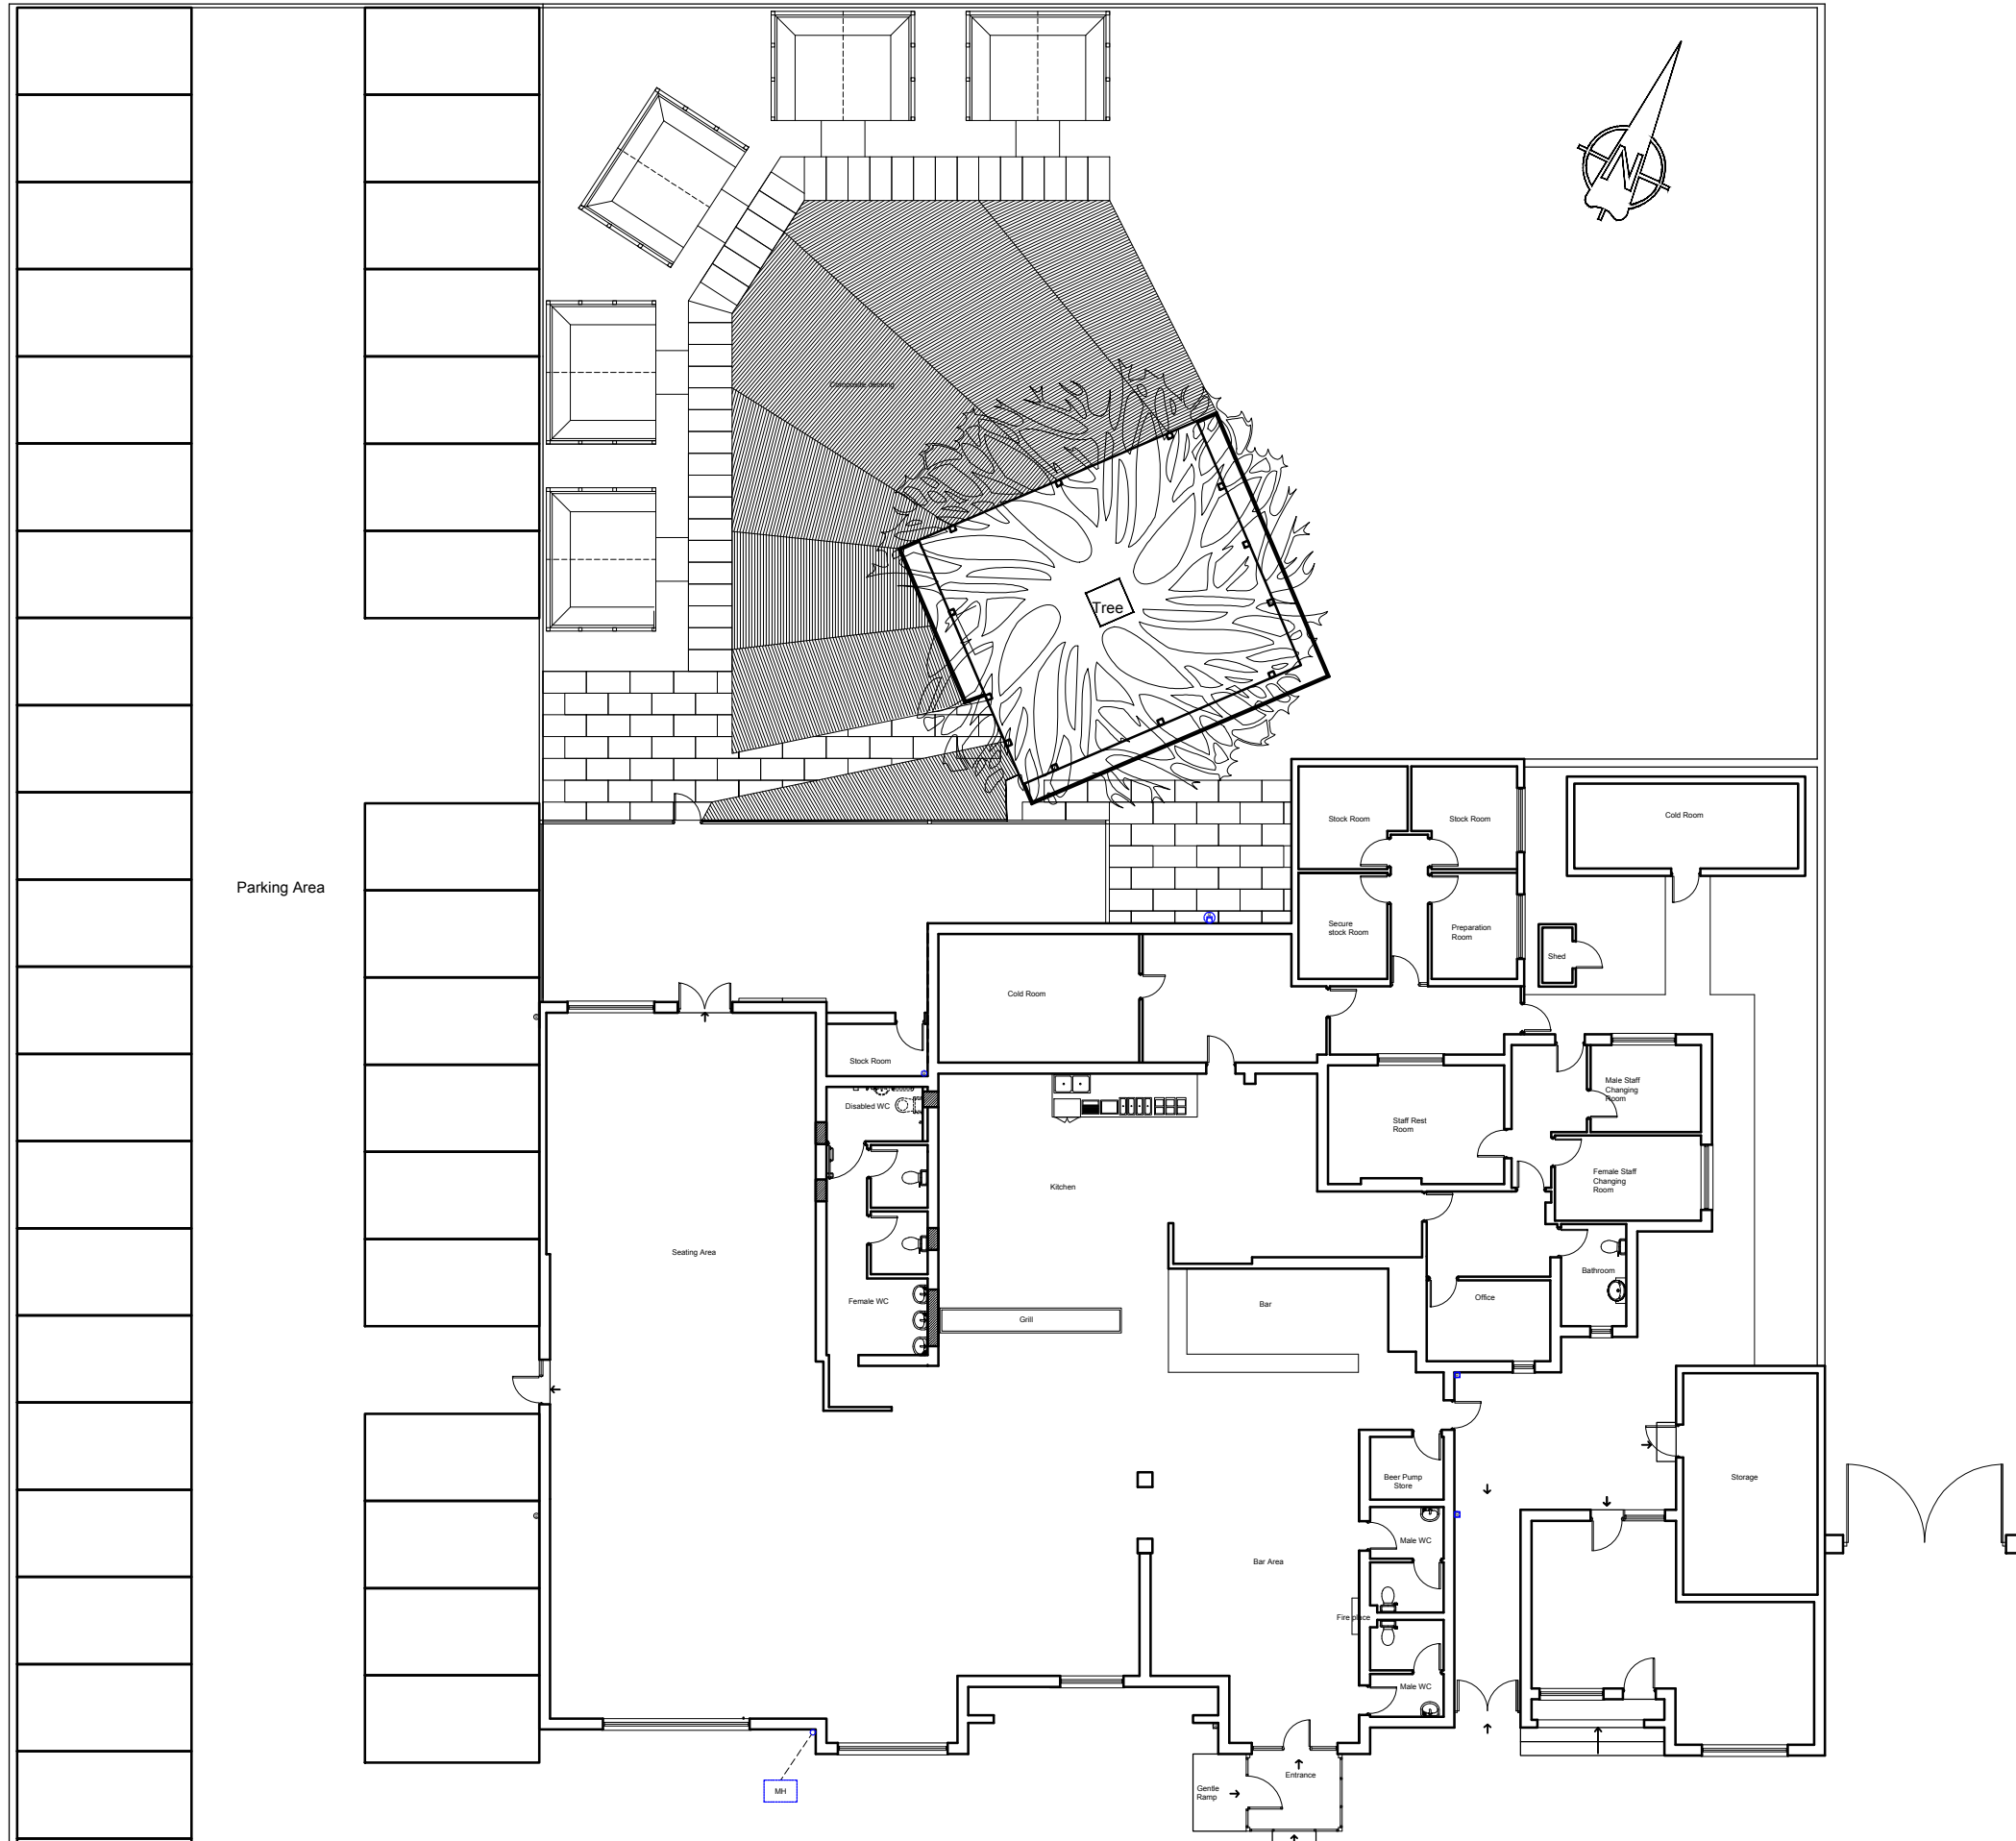

Notes

All dimensions to be checked by the Contractor before construction proceeds.

This drawing is the copyright of IntelliArch Limited and shall not be anyway used or reproduced without their prior written consent.

| | | |
|------|-------|------|
| rev. | date. | dwn. |
|------|-------|------|

PLANING APPROVAL

IntelliArch Ltd



Intelligent Architecture and Surveying
 47 Eversley Park Road, London N21 1JJ
 T: 0208 4435882 M: 07956 296 076
 E: murat@i-arch.co.uk W: www.i-arch.co.uk

project
 80 Church lane
 Brentwood CM15 0NG

title
Proposed Block Plan

scale 1:200 @ A3 dwn MA
 date 11th May 2022 chk

drg no. 1361-700 rev C