



Location Plan

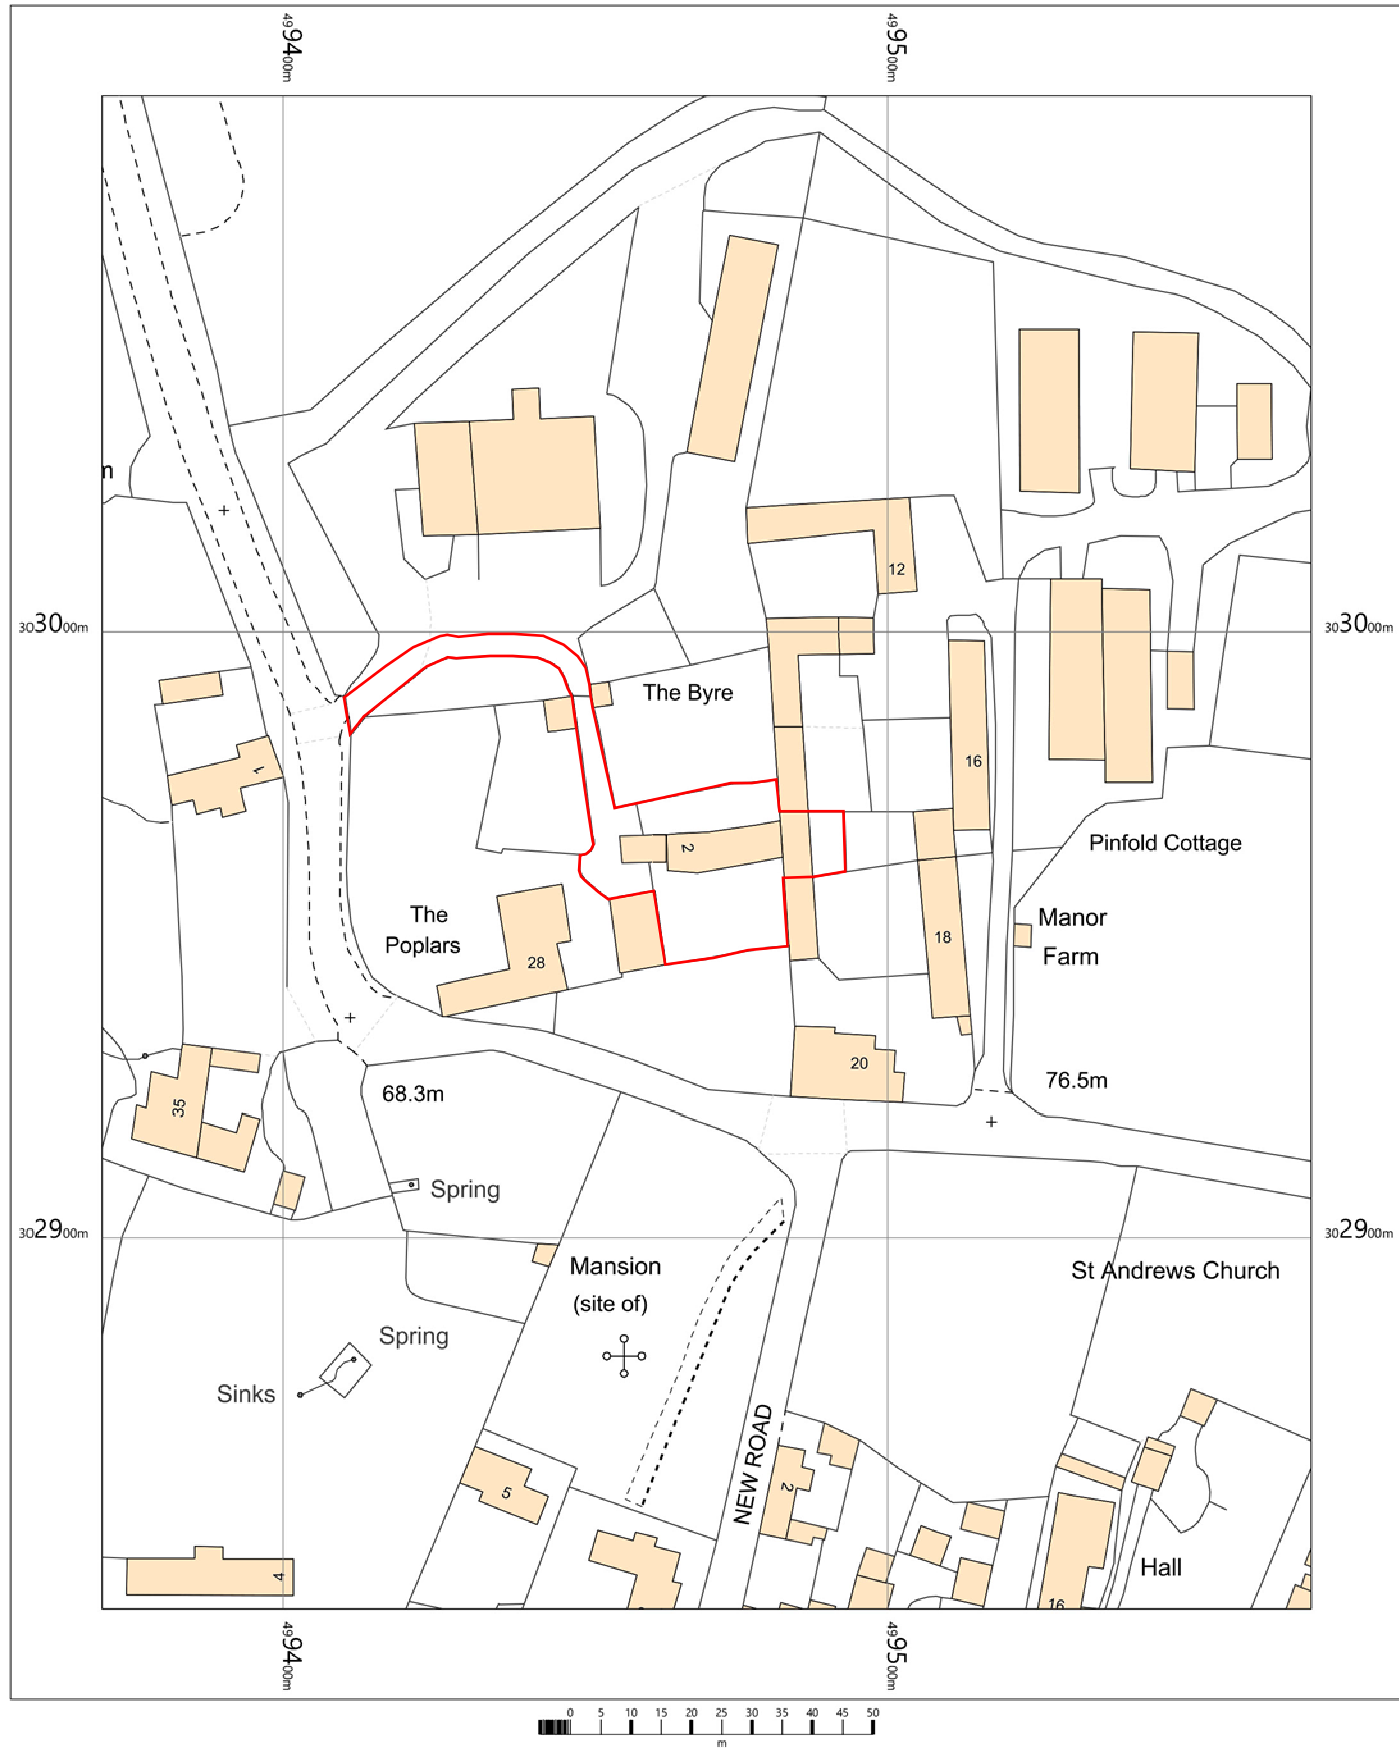


2 Ketton Road
Collyweston
Stamford
PE9 3PS

1:1250 scale Centre: 499470 E, 302964 N

©Crown Copyright Ordnance Survey. Licence no. 100041041

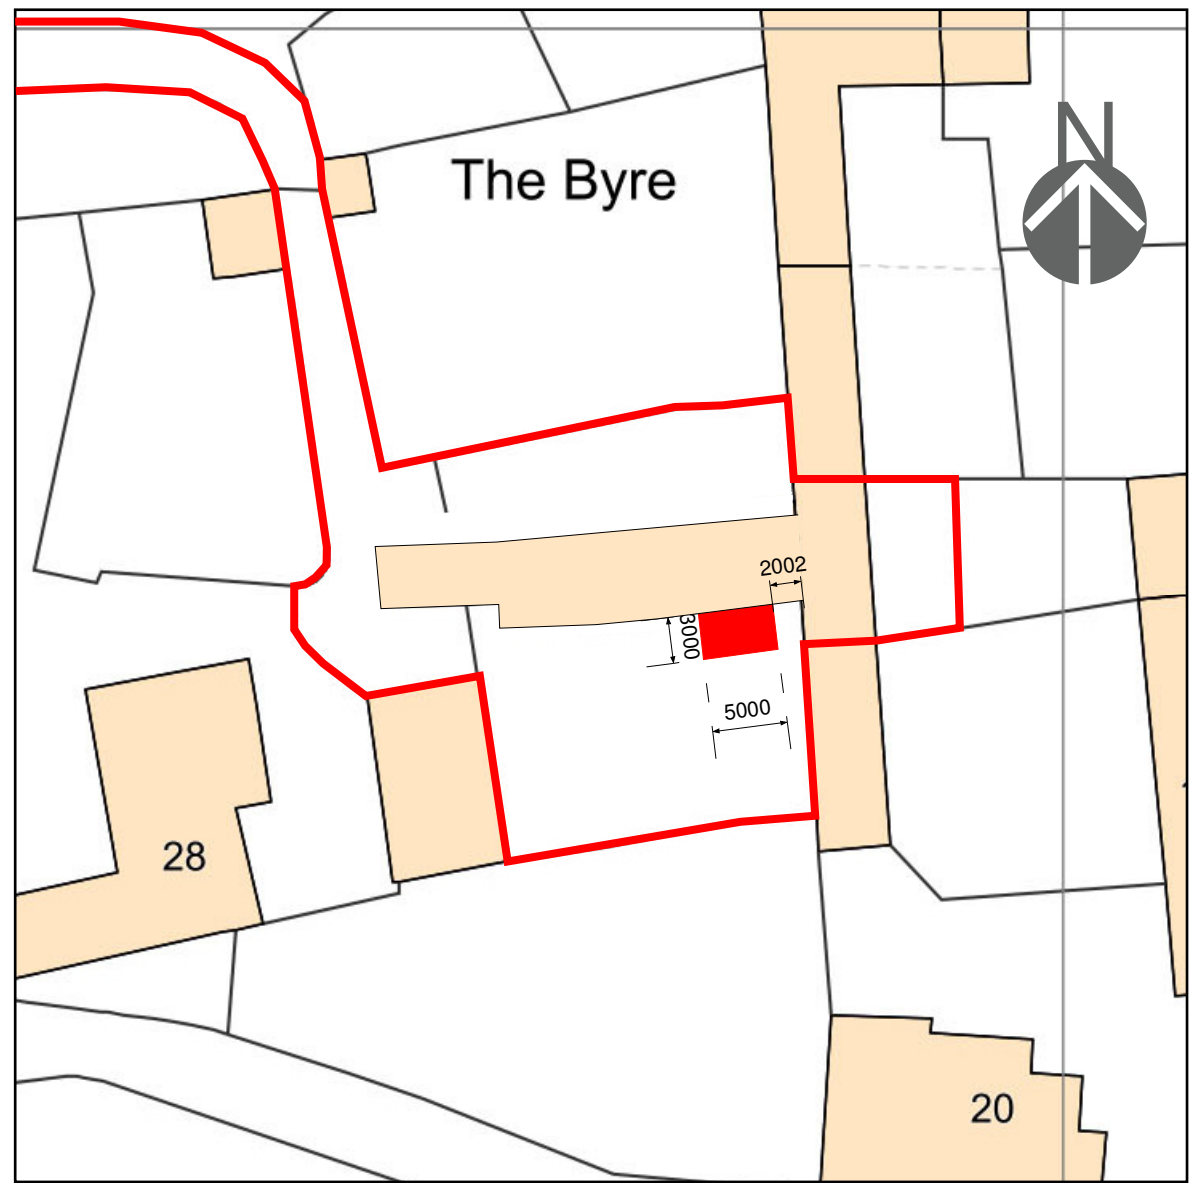

Block Plan 1:500

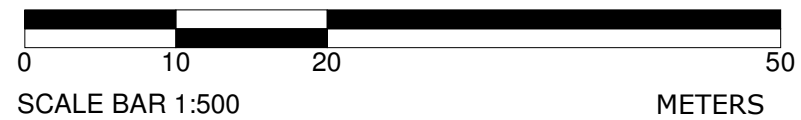

Proposed single storey extensions and alterations

2 Ketton Road
Collyweston
Stamford
PE9 3PS

Scale:
1:500 &
1:1250@A3

Drawn By:
Tom Reeve

Date:
FEB 2022

Drawing No:
203110
REV:04



www.tomreeve.co.uk
tom@tomreeve.co.uk

01780410005
07841877487

Copyright: Reeve Architecture & Design.
All rights reserved. This drawing remains the property of Reeve Architecture & Design at all times and may not be reproduced or copied without consent.