
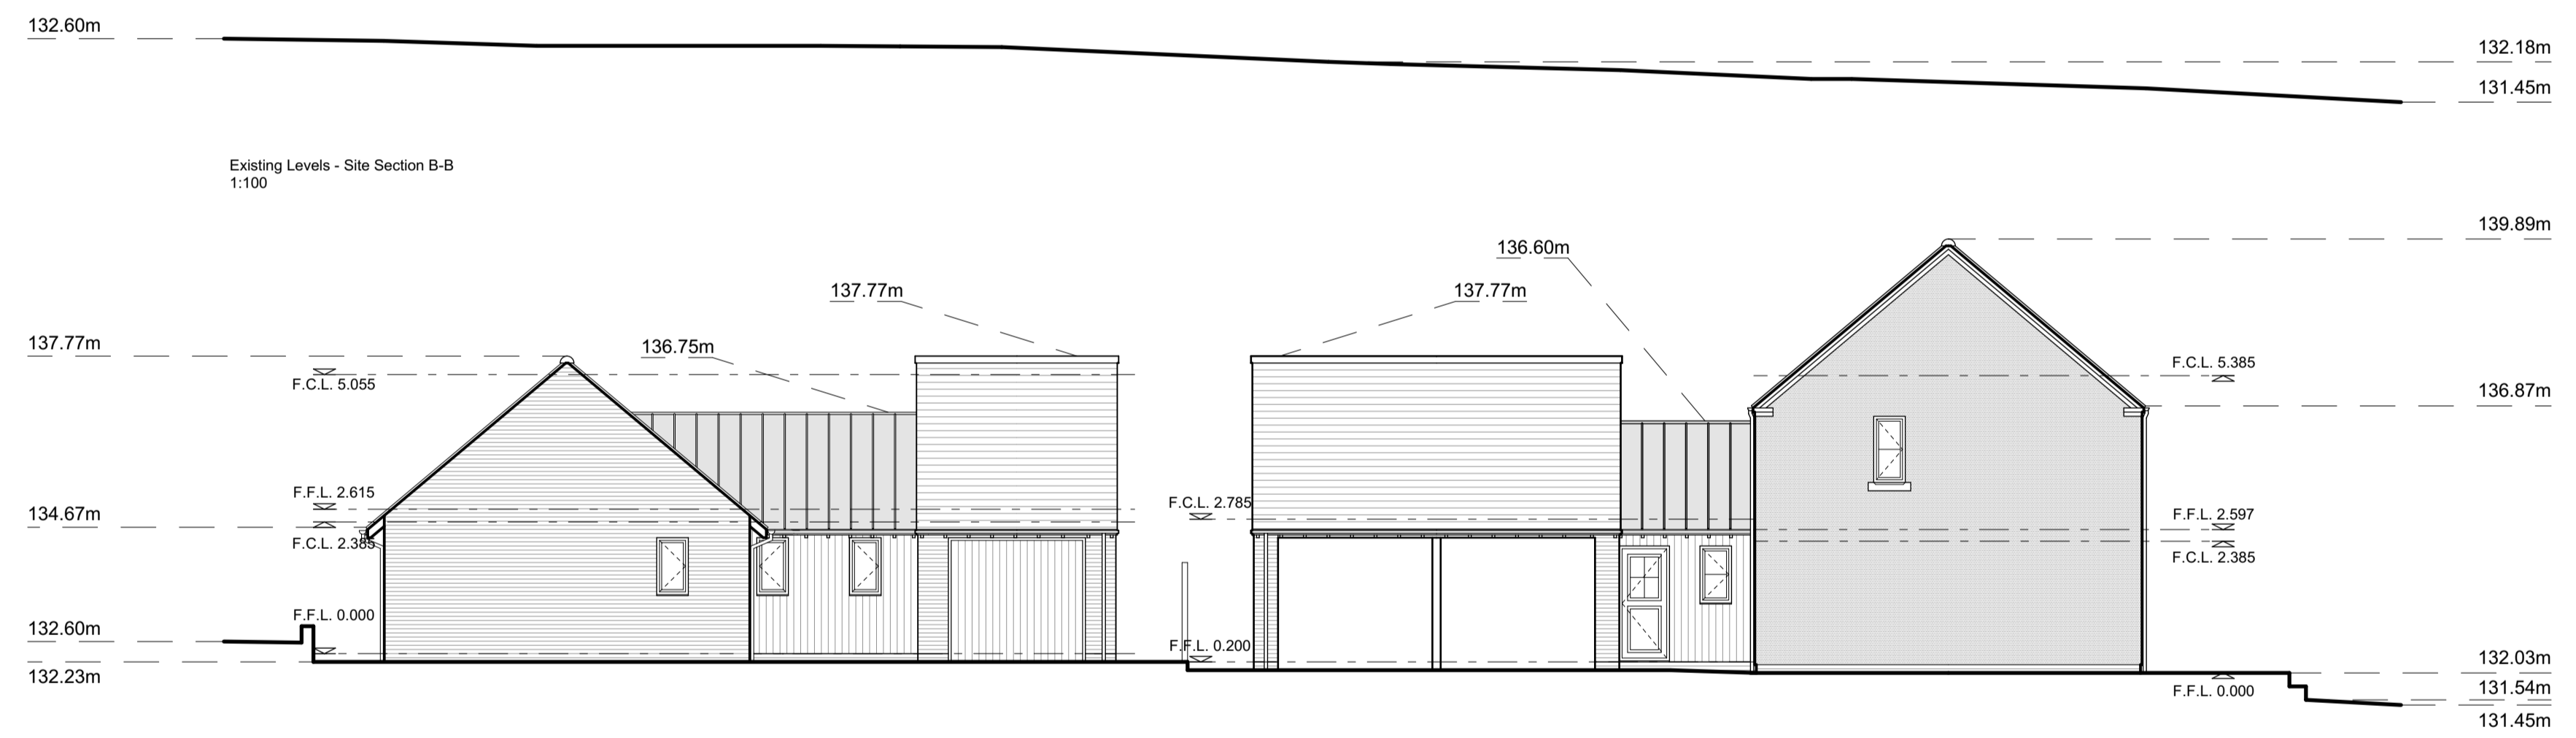
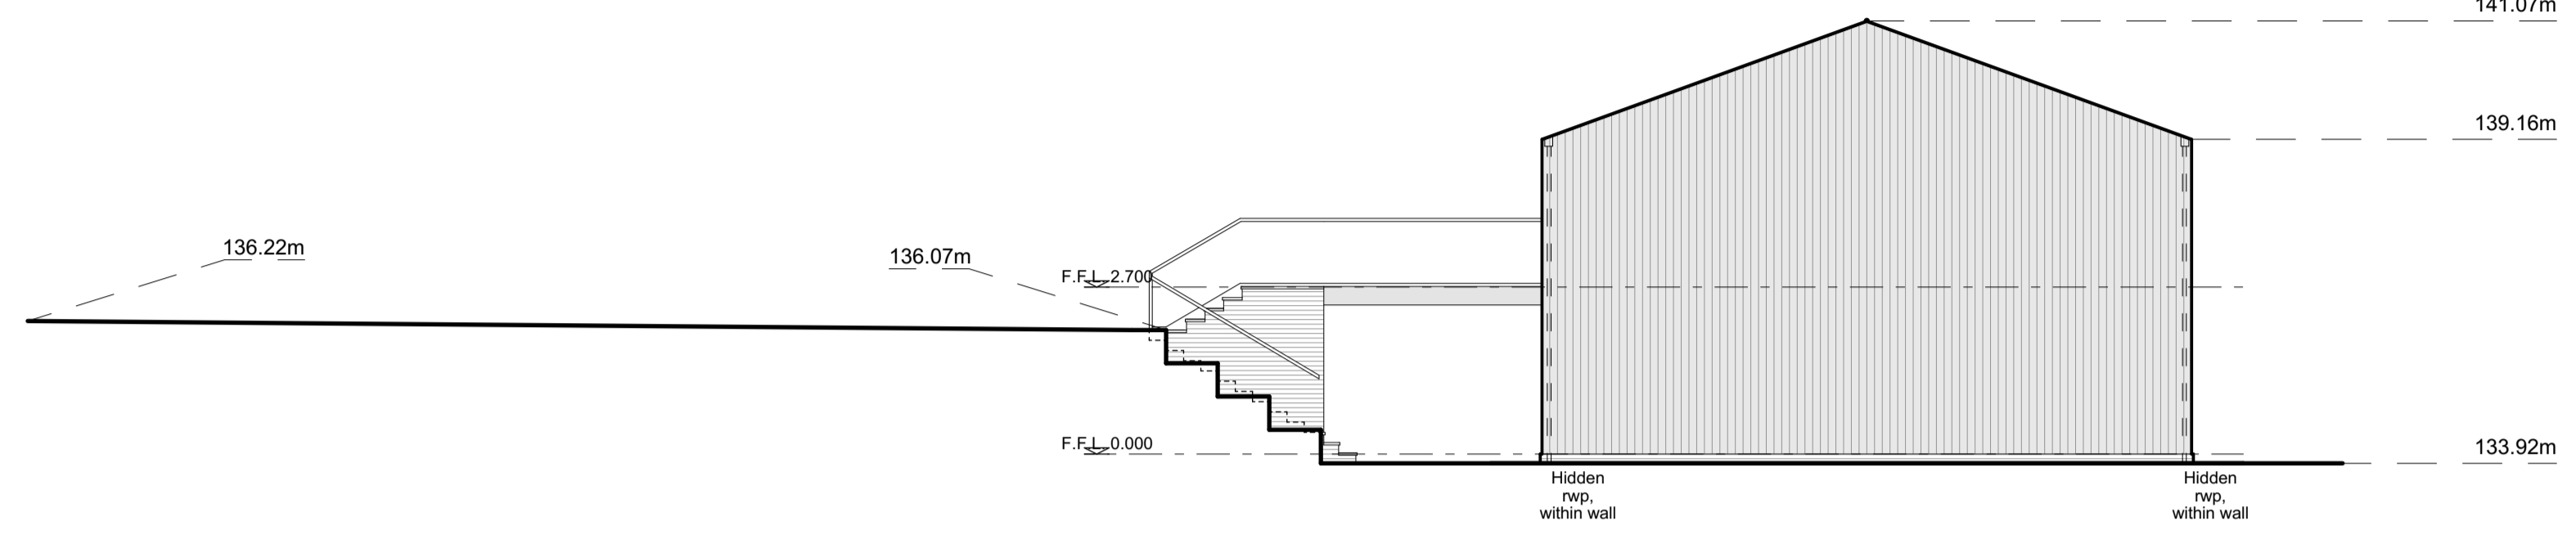



**Notes:**  
 Copyright retained in accordance with the copyright design and patents act 1988. Dimensions must not be scaled from this drawing. The contractor is to check and verify all building and site dimensions before work is commenced. The Contractor is to check and verify with all Statutory Authorities and Employer the local and condition of any underground or overhead services or confirm that none exist prior to work commencing on site.

**CDM Regulations 2015:**  
 Denotes a significant hazard or difficult to manage procedure. Please refer to 'Designer Risk Assessment' for further information regarding mitigation of hazards.


CDM Regulations, require all projects to:  
 - Have workers with the correct skills, knowledge, training and experience.  
 - Contractors providing appropriate supervision, instruction and information.  
 - A written Construction Phase Plan.  
 Swain Architecture are appointed as 'Designer' only, unless appointed by the client in writing to confirm Swain Architecture's role as 'Principal Designer'.

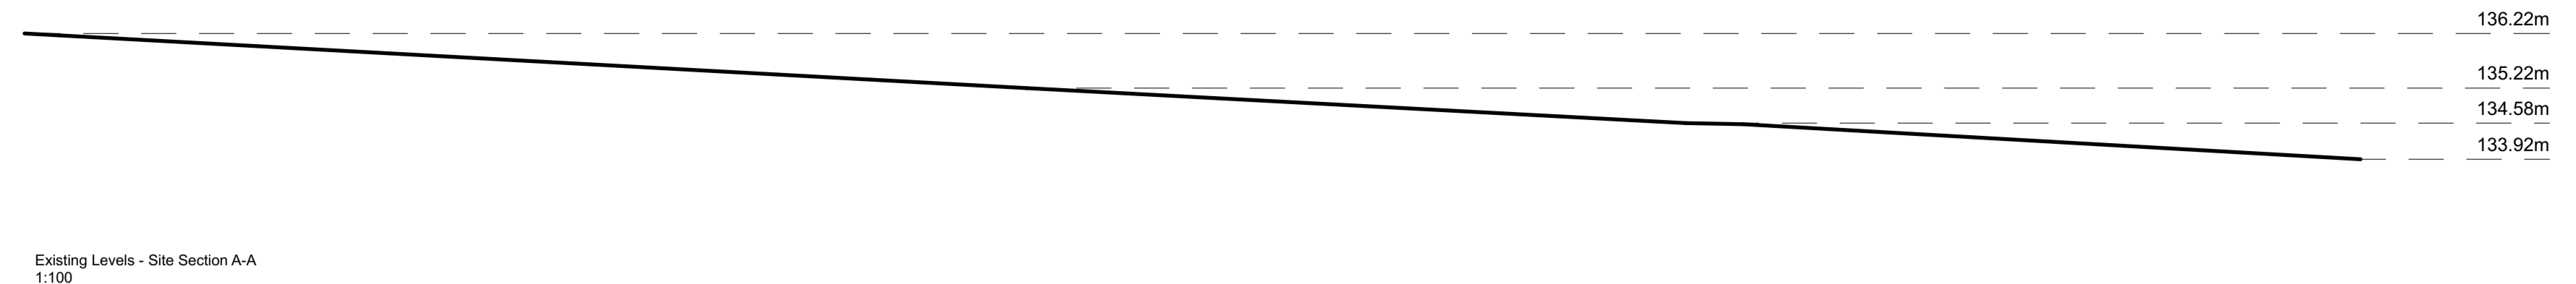

Proposed Levels - Site Section B-B 1:100

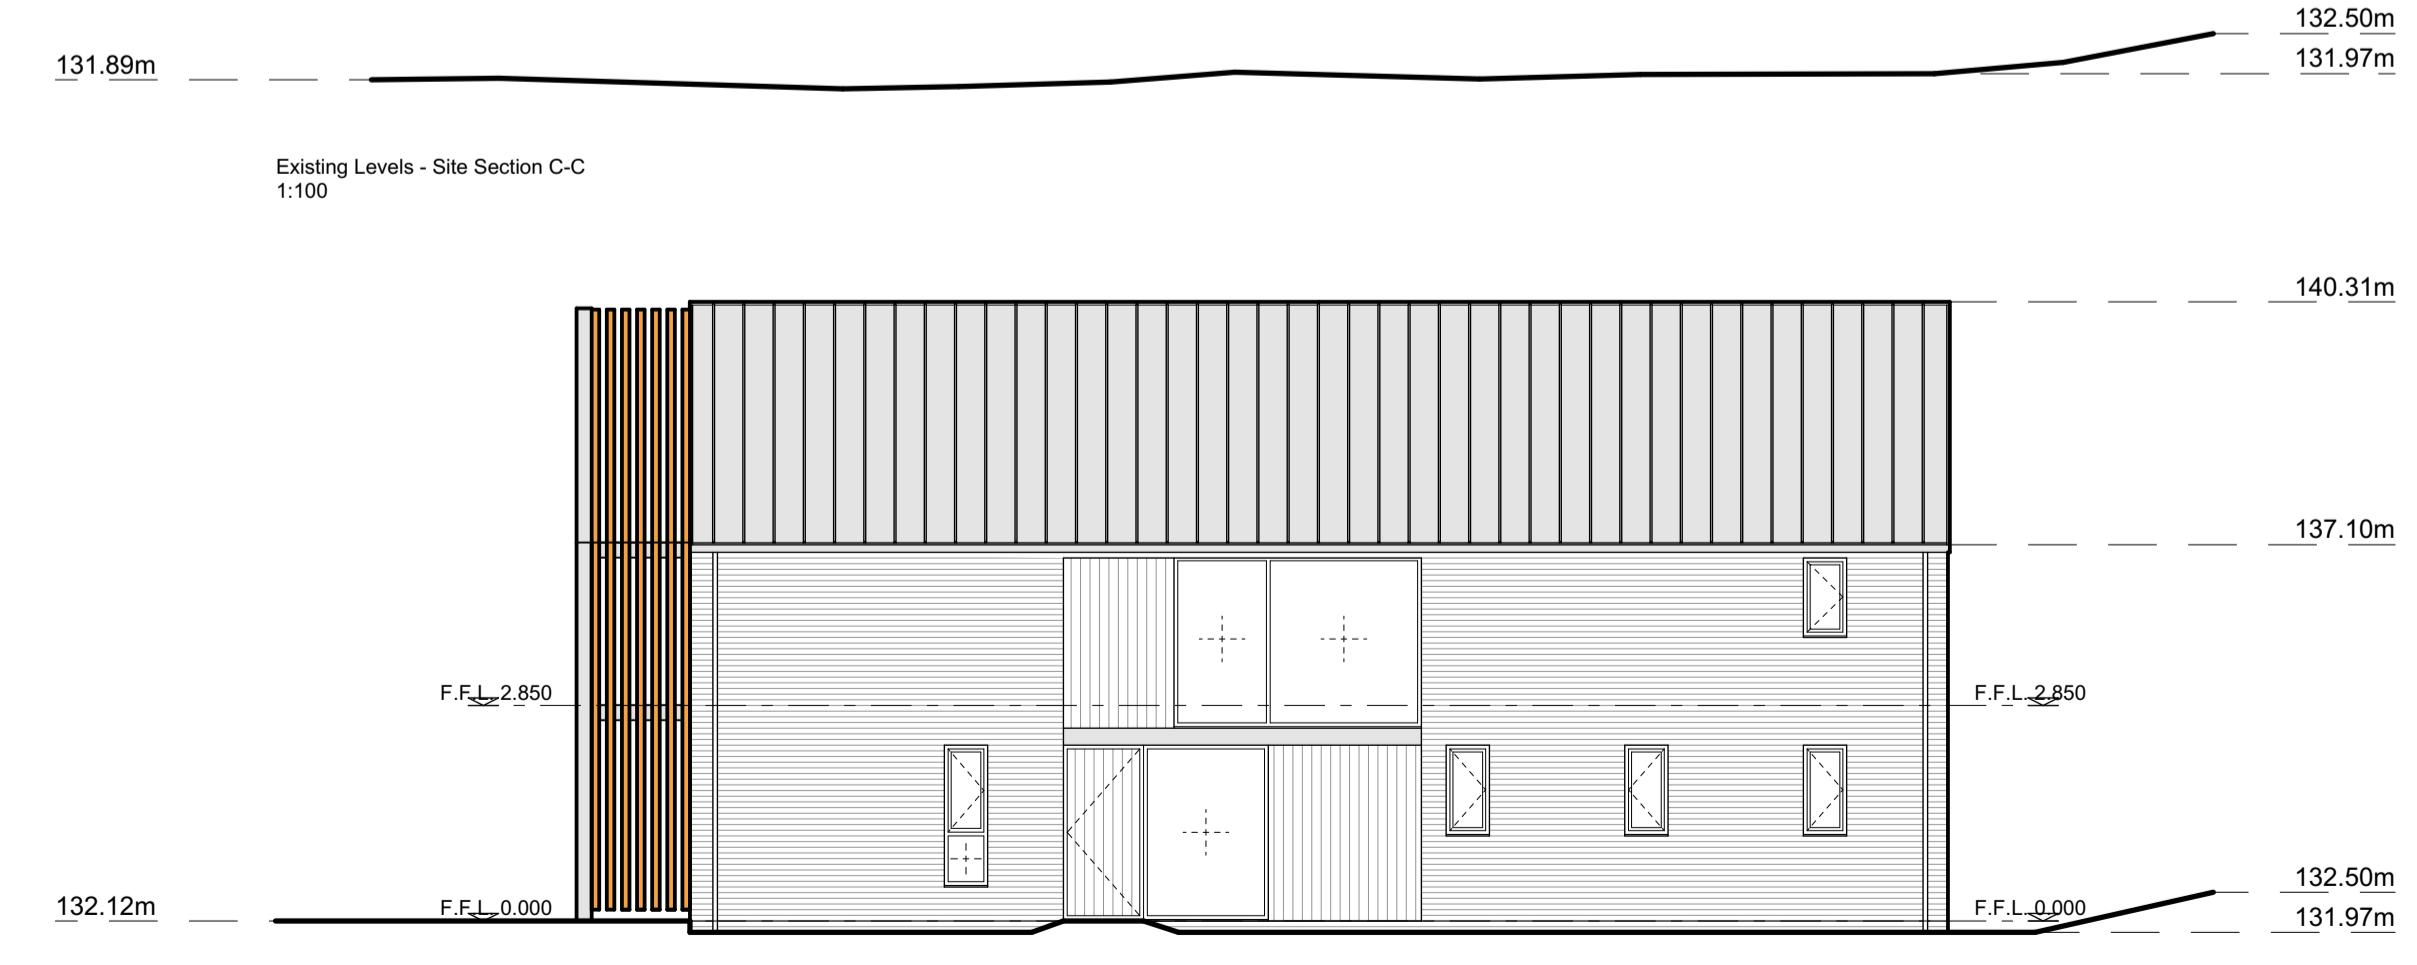

Proposed Levels - Site Section C-C 1:100

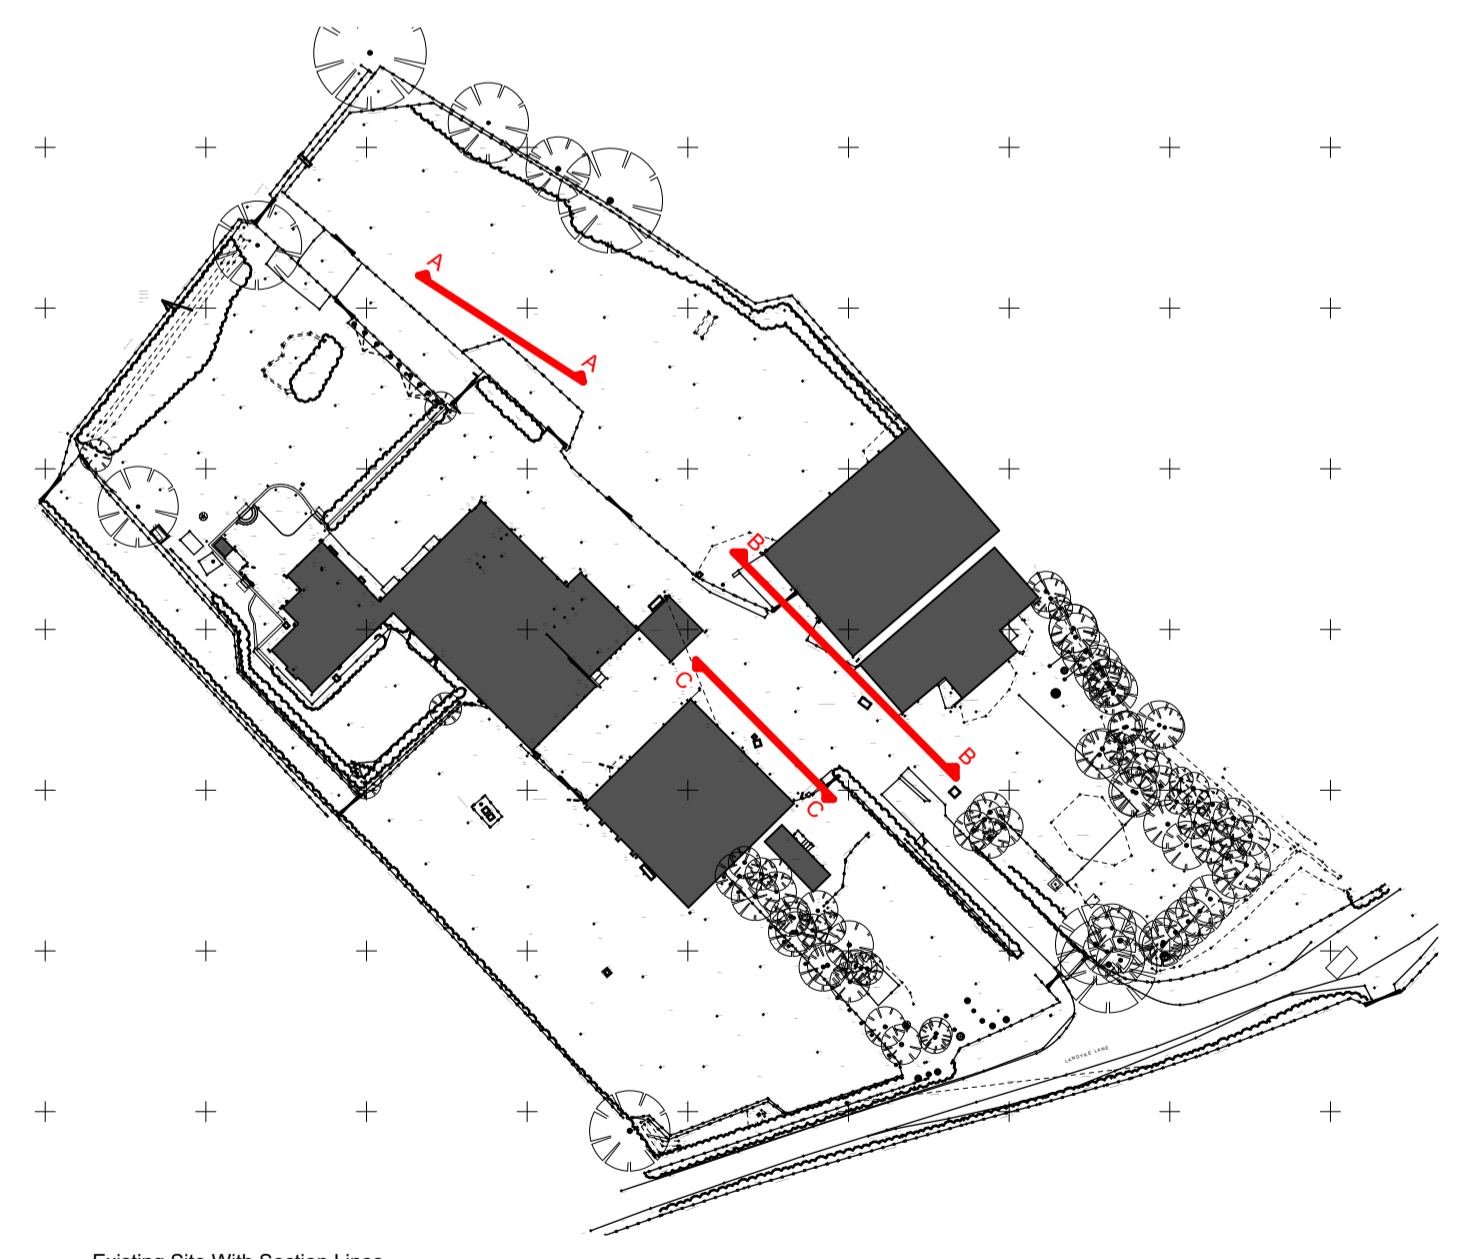

FOR COMMENT ONLY - NOT FOR CONSTRUCTION

PRELIMINARY

Client: Willett Homes Ltd  
 Project: Deben Farm, Landyke Lane, Scalford, LE14 4SY  
 Drawing: Existing and Proposed Levels-Plots 1 to 4  
 Number: 22.386-S04.02

W: www.swainarchitecture.com  
 E: info@swainarchitecture.com  
 T: 0115 972 7665  
 Mohan Business Centre, Tamworth Road, Long Eaton, Nottingham, NG10 1BE.

Date: August '22  
 Paper Size: A1  
 Scale: 1:100  
 Drawn By: ASM  
 Checked By:

Rev	Description	Date