


*This drawing is COPYRIGHT. It must not be reproduced or disclosed to third parties without our prior permission. Do not scale from this drawing, or, interrogate and use electronic information.*


*Any discrepancies should be reported immediately.*

*Any surveyed information incorporated within this drawing cannot be guaranteed as accurate unless confirmed by a fixed dimension. All dimensions are in millimetres unless noted otherwise.*

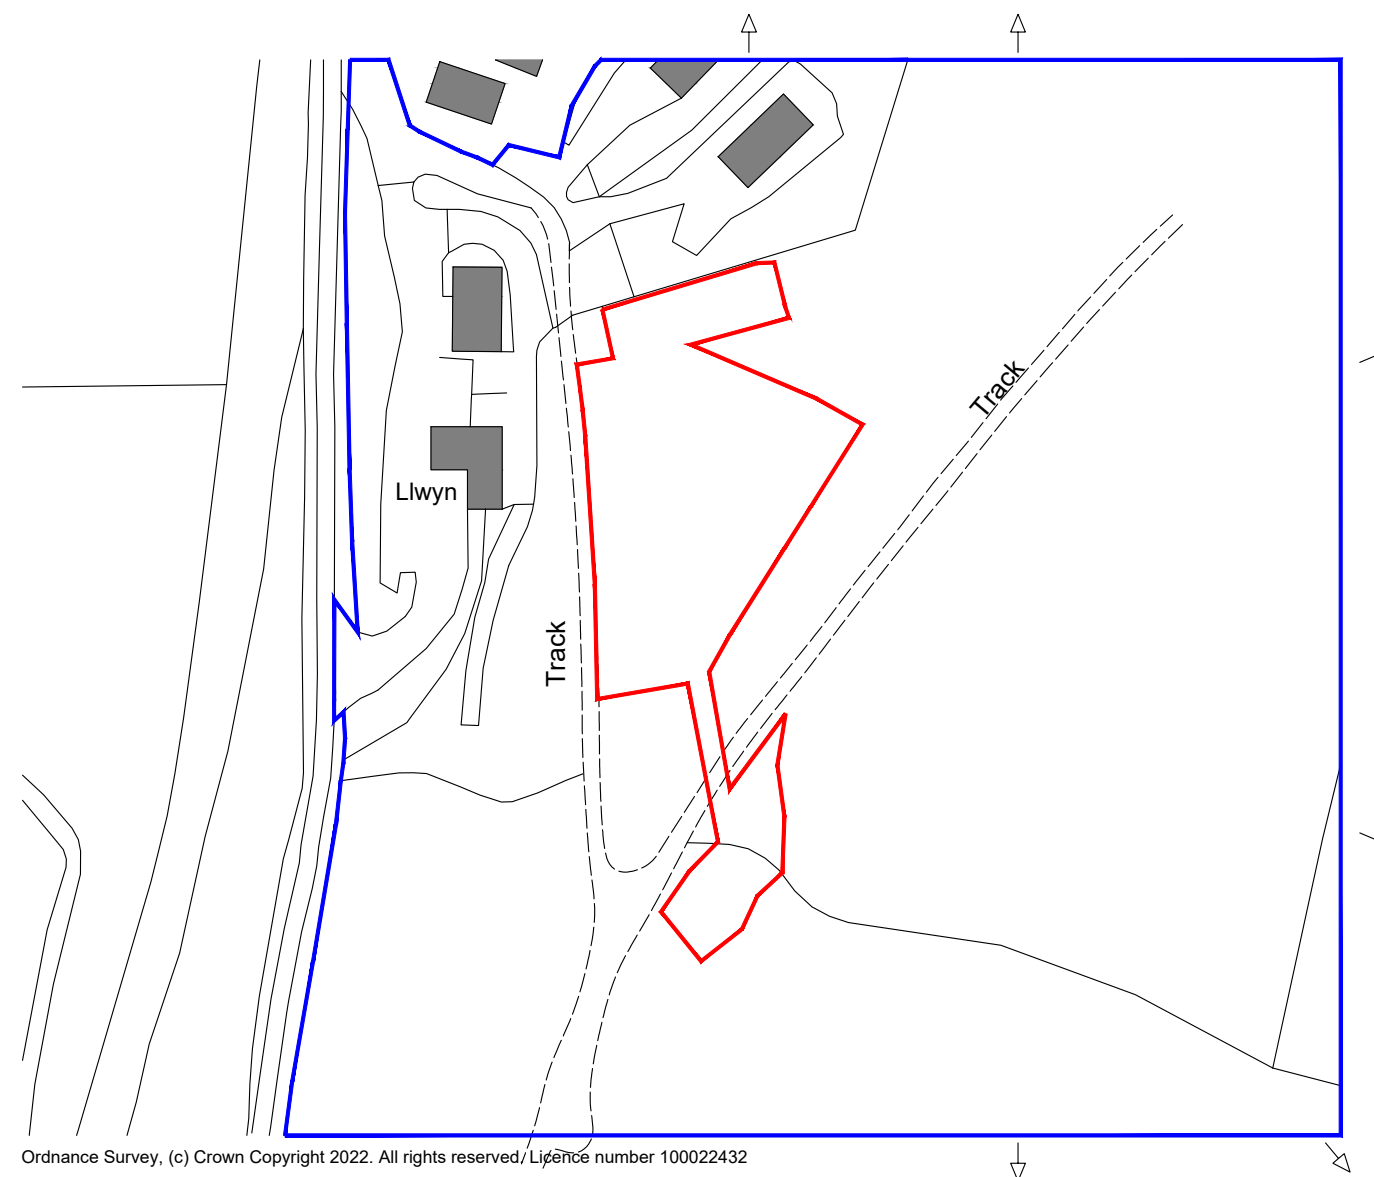

Ordnance Survey, (c) Crown Copyright 2022. All rights reserved/ Licence number 100022432

— Application Site Boundary  
 — Adjacent Land in Applicant's Ownership

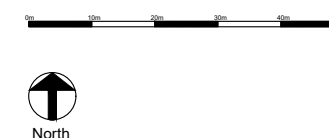

**HUGHES**  
 ARCHITECTS

Head Office  
 29 Broad Street  
 Newtown  
 Powys  
 SY16 2BQ  
 t - 01686 610311  
 w - www.hughesarchitects.co.uk

|  |                                       |                 |
|--|---------------------------------------|-----------------|
| <b>Project :- Additional Holiday Cabins at Valley View Retreat, Dolwen Llanidloes, Powys, SY18 6LH</b> |                                       |                 |
| <b>Drawing Status :- Stage 3a: Planning</b>  | <b>Drawing Title :- Location Plan</b> |                 |
| <b>Scale: 1:1250@A3 Date: 31.01.22</b>   | <b>Drawing No :- W125 3a.3.001</b>    | <b>Rev :- A</b> |
| <b>Drawn by :- NB</b>  | <b>Checked :- RL</b>                  |                 |

**Rev A - Line boundaries amended 29.07.22 - GSP**