


This drawing is COPYRIGHT. It must not be reproduced or disclosed to third parties without our prior permission. Do not scale from this drawing, or, interrogate and use electronic information.

Any discrepancies should be reported immediately.

Any surveyed information incorporated within this drawing cannot be guaranteed as accurate unless confirmed by a fixed dimension. All dimensions are in millimetres unless noted otherwise.

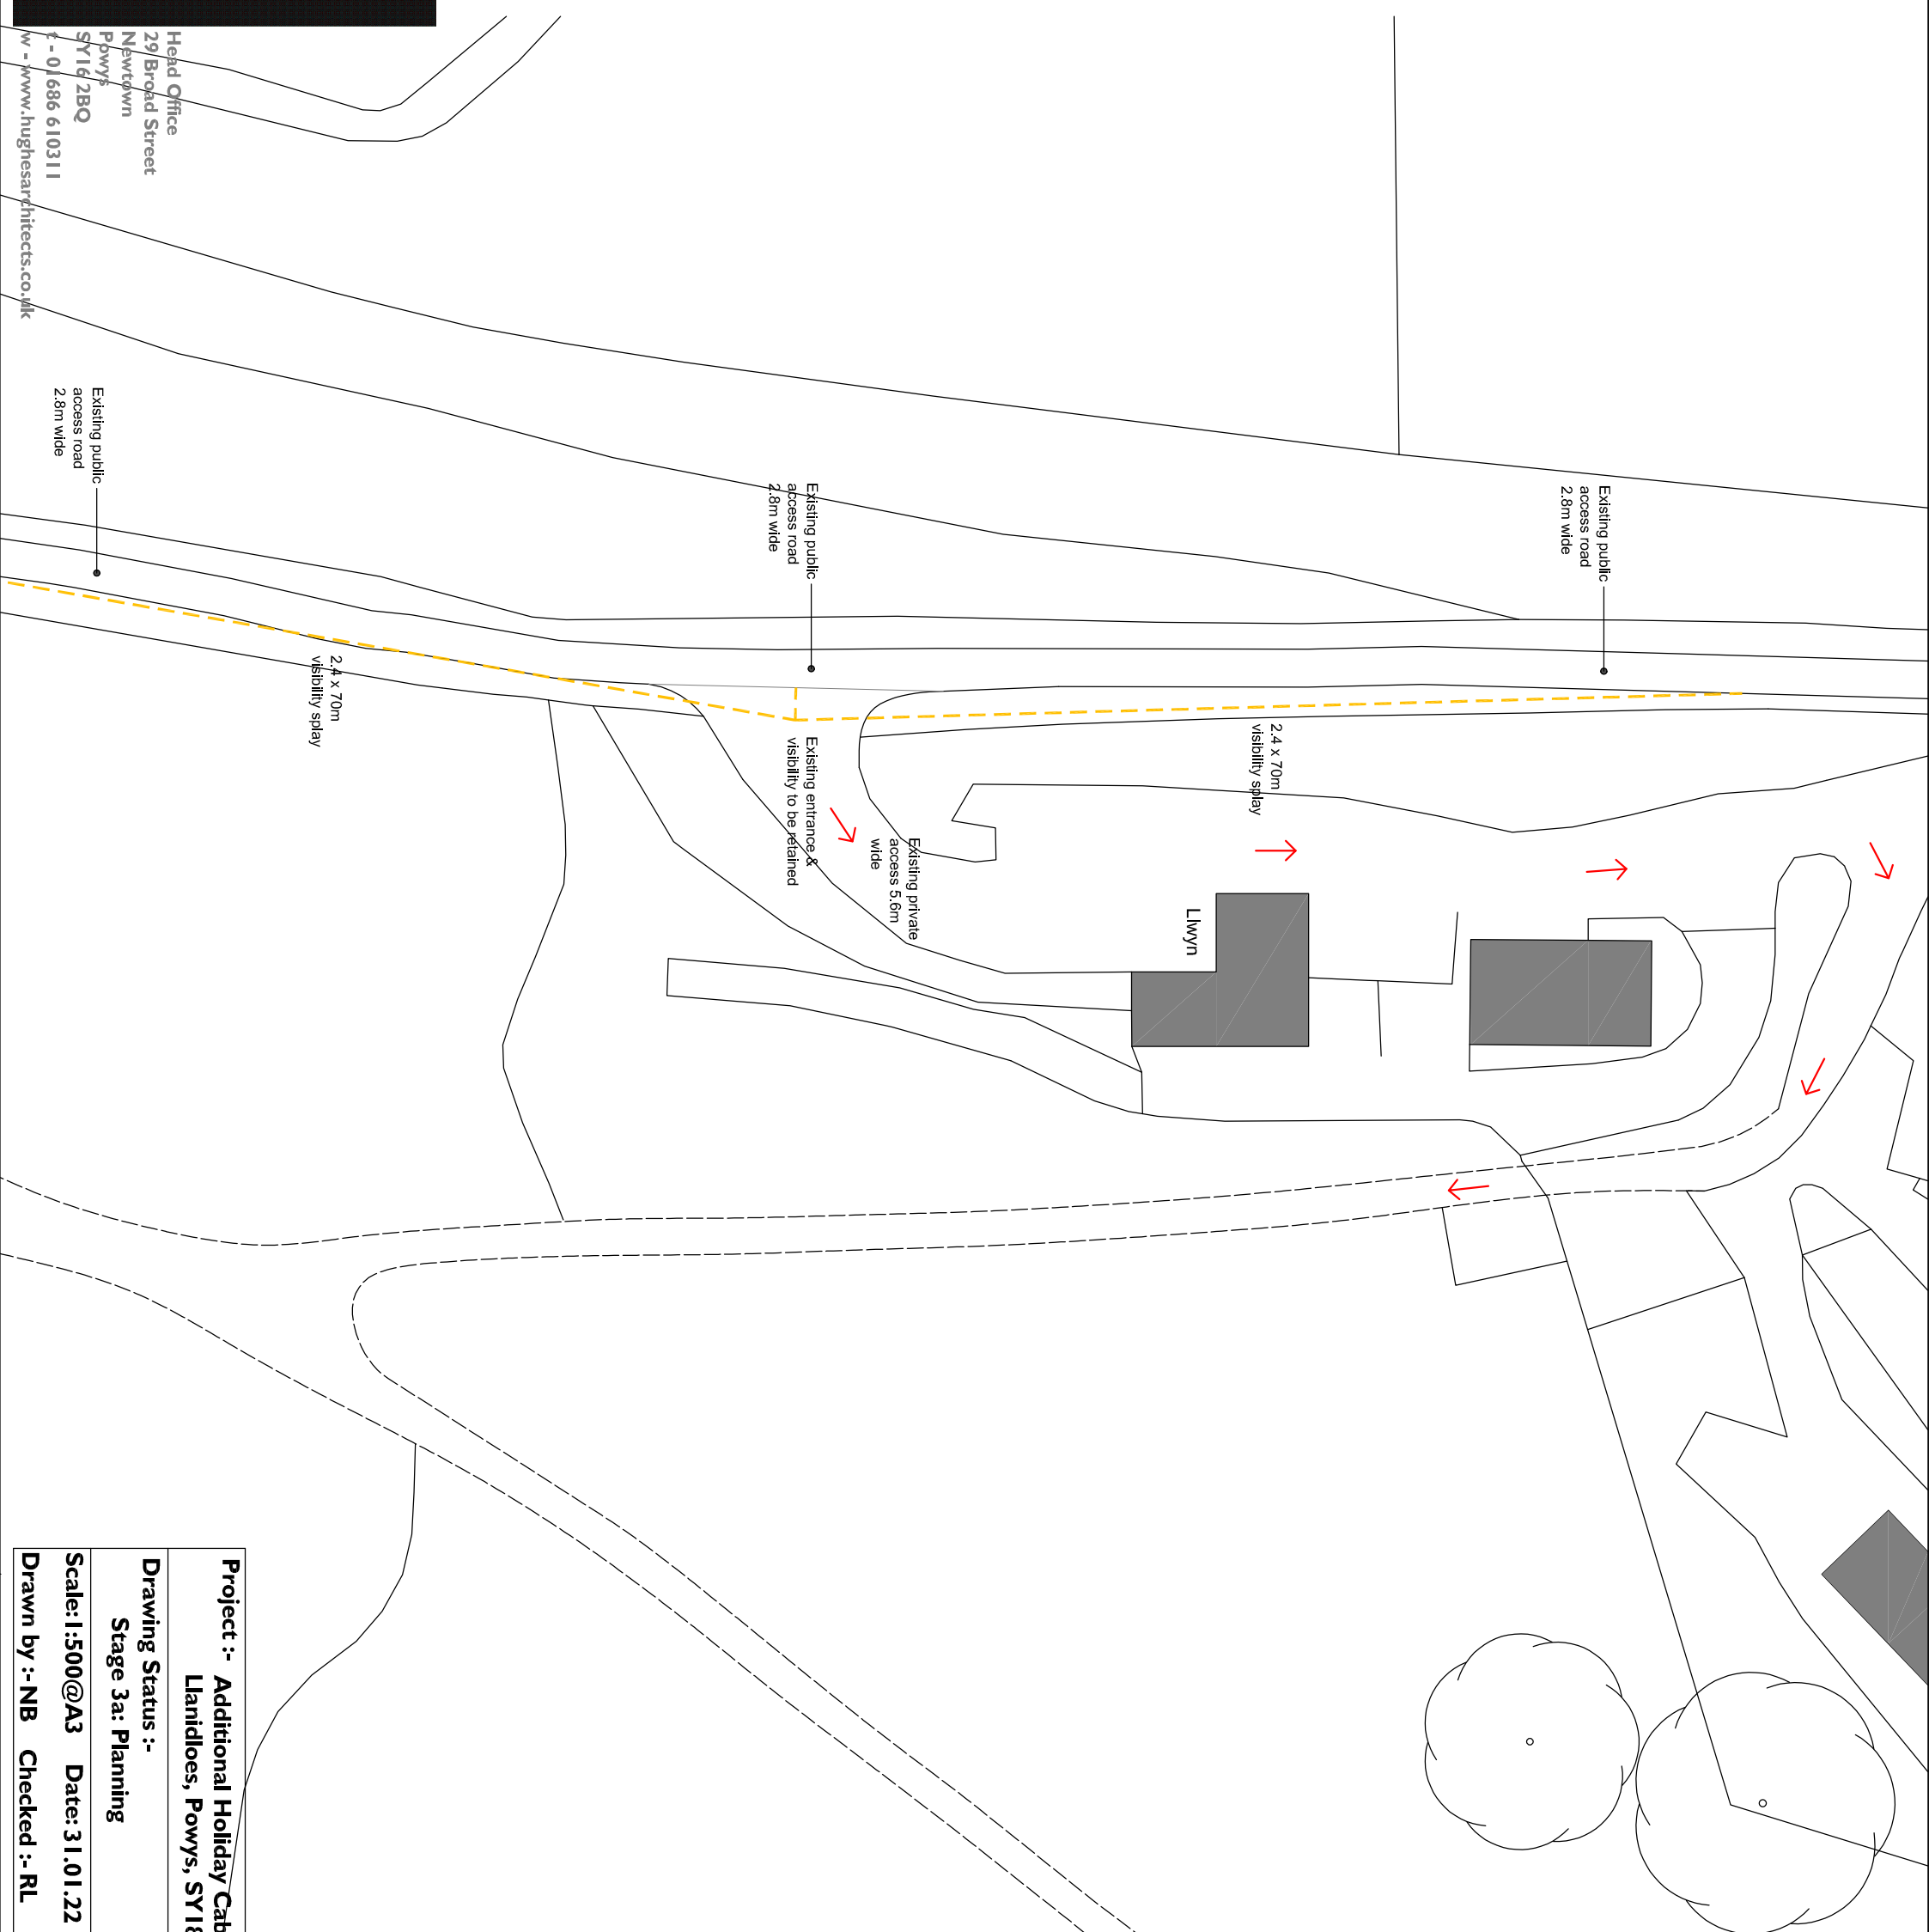

Project :- Additional Holiday Cabins at Valley View Retreat, Dolwen Llanidloes, Powys, SY18 6LH	
Drawing Status :- Stage 3a: Planning	Drawing Title :- Highways Plan
Scale: 1:500 @ A3 Date: 31.01.22	Drawing No :- W125 3a.3.004
Drawn by :- NB Checked :- RL	Rev :- -