


Country layout Plan

PUBLIC FOOT PATH

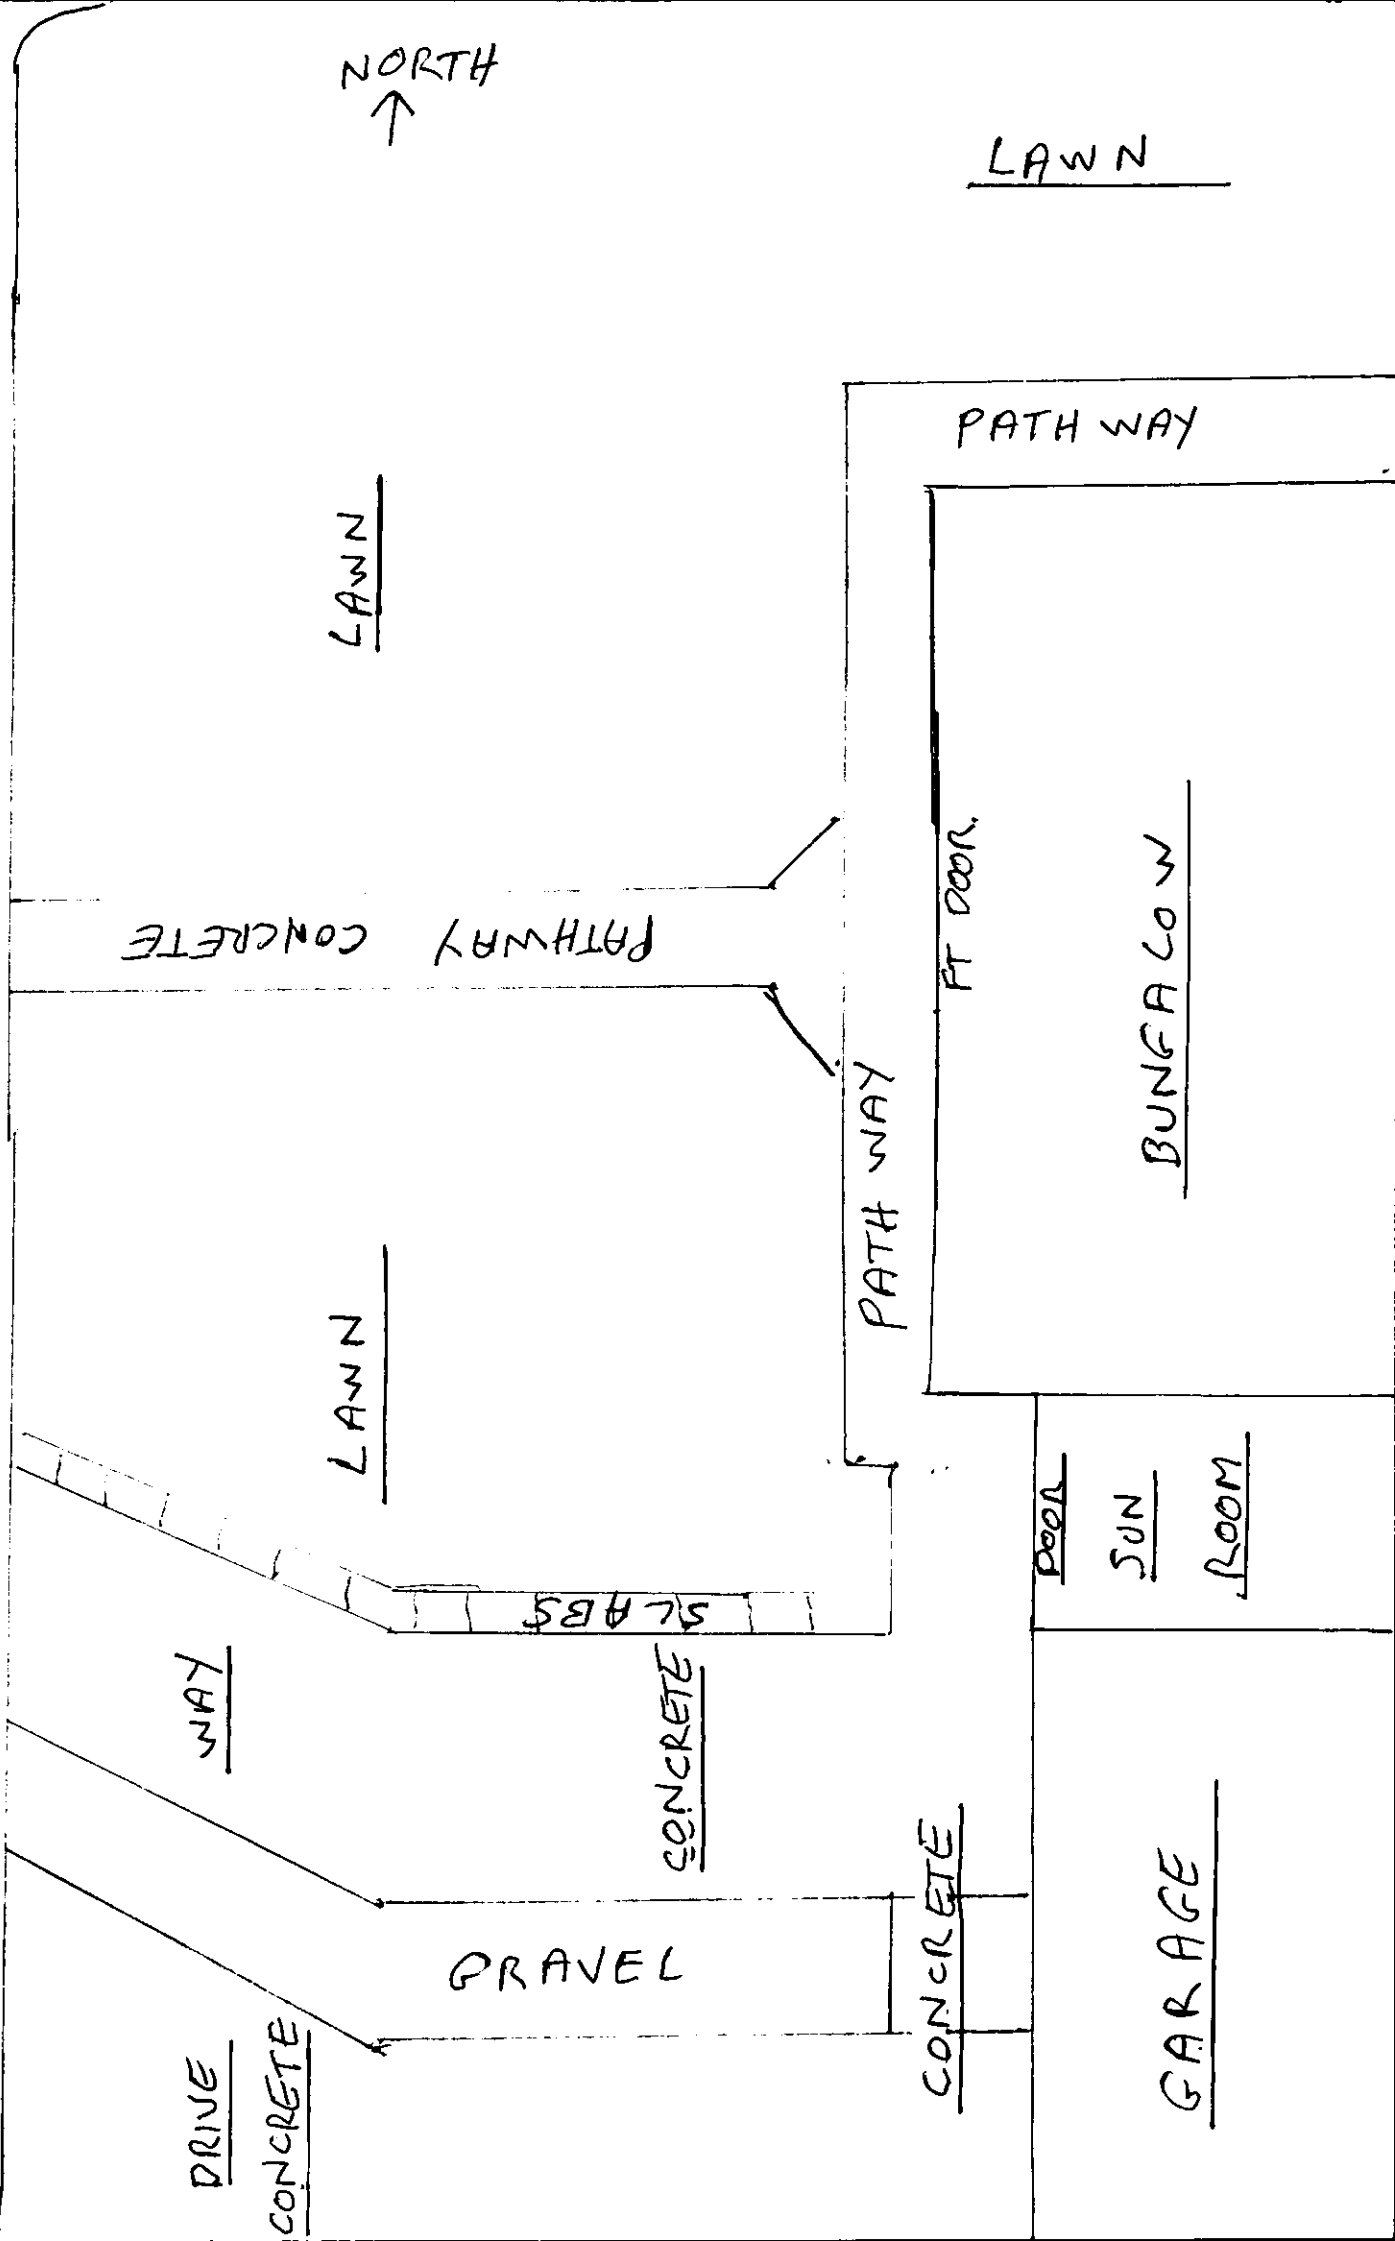

NORTH
↑

LAWN

LAWN

PATHWAY CONCRETE

LAWN

WAY

SLABS

CONCRETE

GRAVEL

DRIVE

CONCRETE

CONCRETE

PATH WAY

FT DOOR

PATH WAY

BUNGALOW

POOL

SUN

ROOM

GARAGE