


Rev	Date	Description	Rev By

Notes:
 This drawing is the copyright of BCM LLP. It may not be copied, altered or reproduced without written authority. The use of this drawing by third parties is entirely at their own risk.

This drawing must not be scaled. All levels and dimensions must be checked on site, figured dimensions must be checked on site, figured dimensions should be taken in preference to scaled dimensions. Scheme design based on receipt of Third Party Topographical Digital Survey information.


- Linetype denotes site application boundary

- Linetype denotes ownership boundaries and current lease.

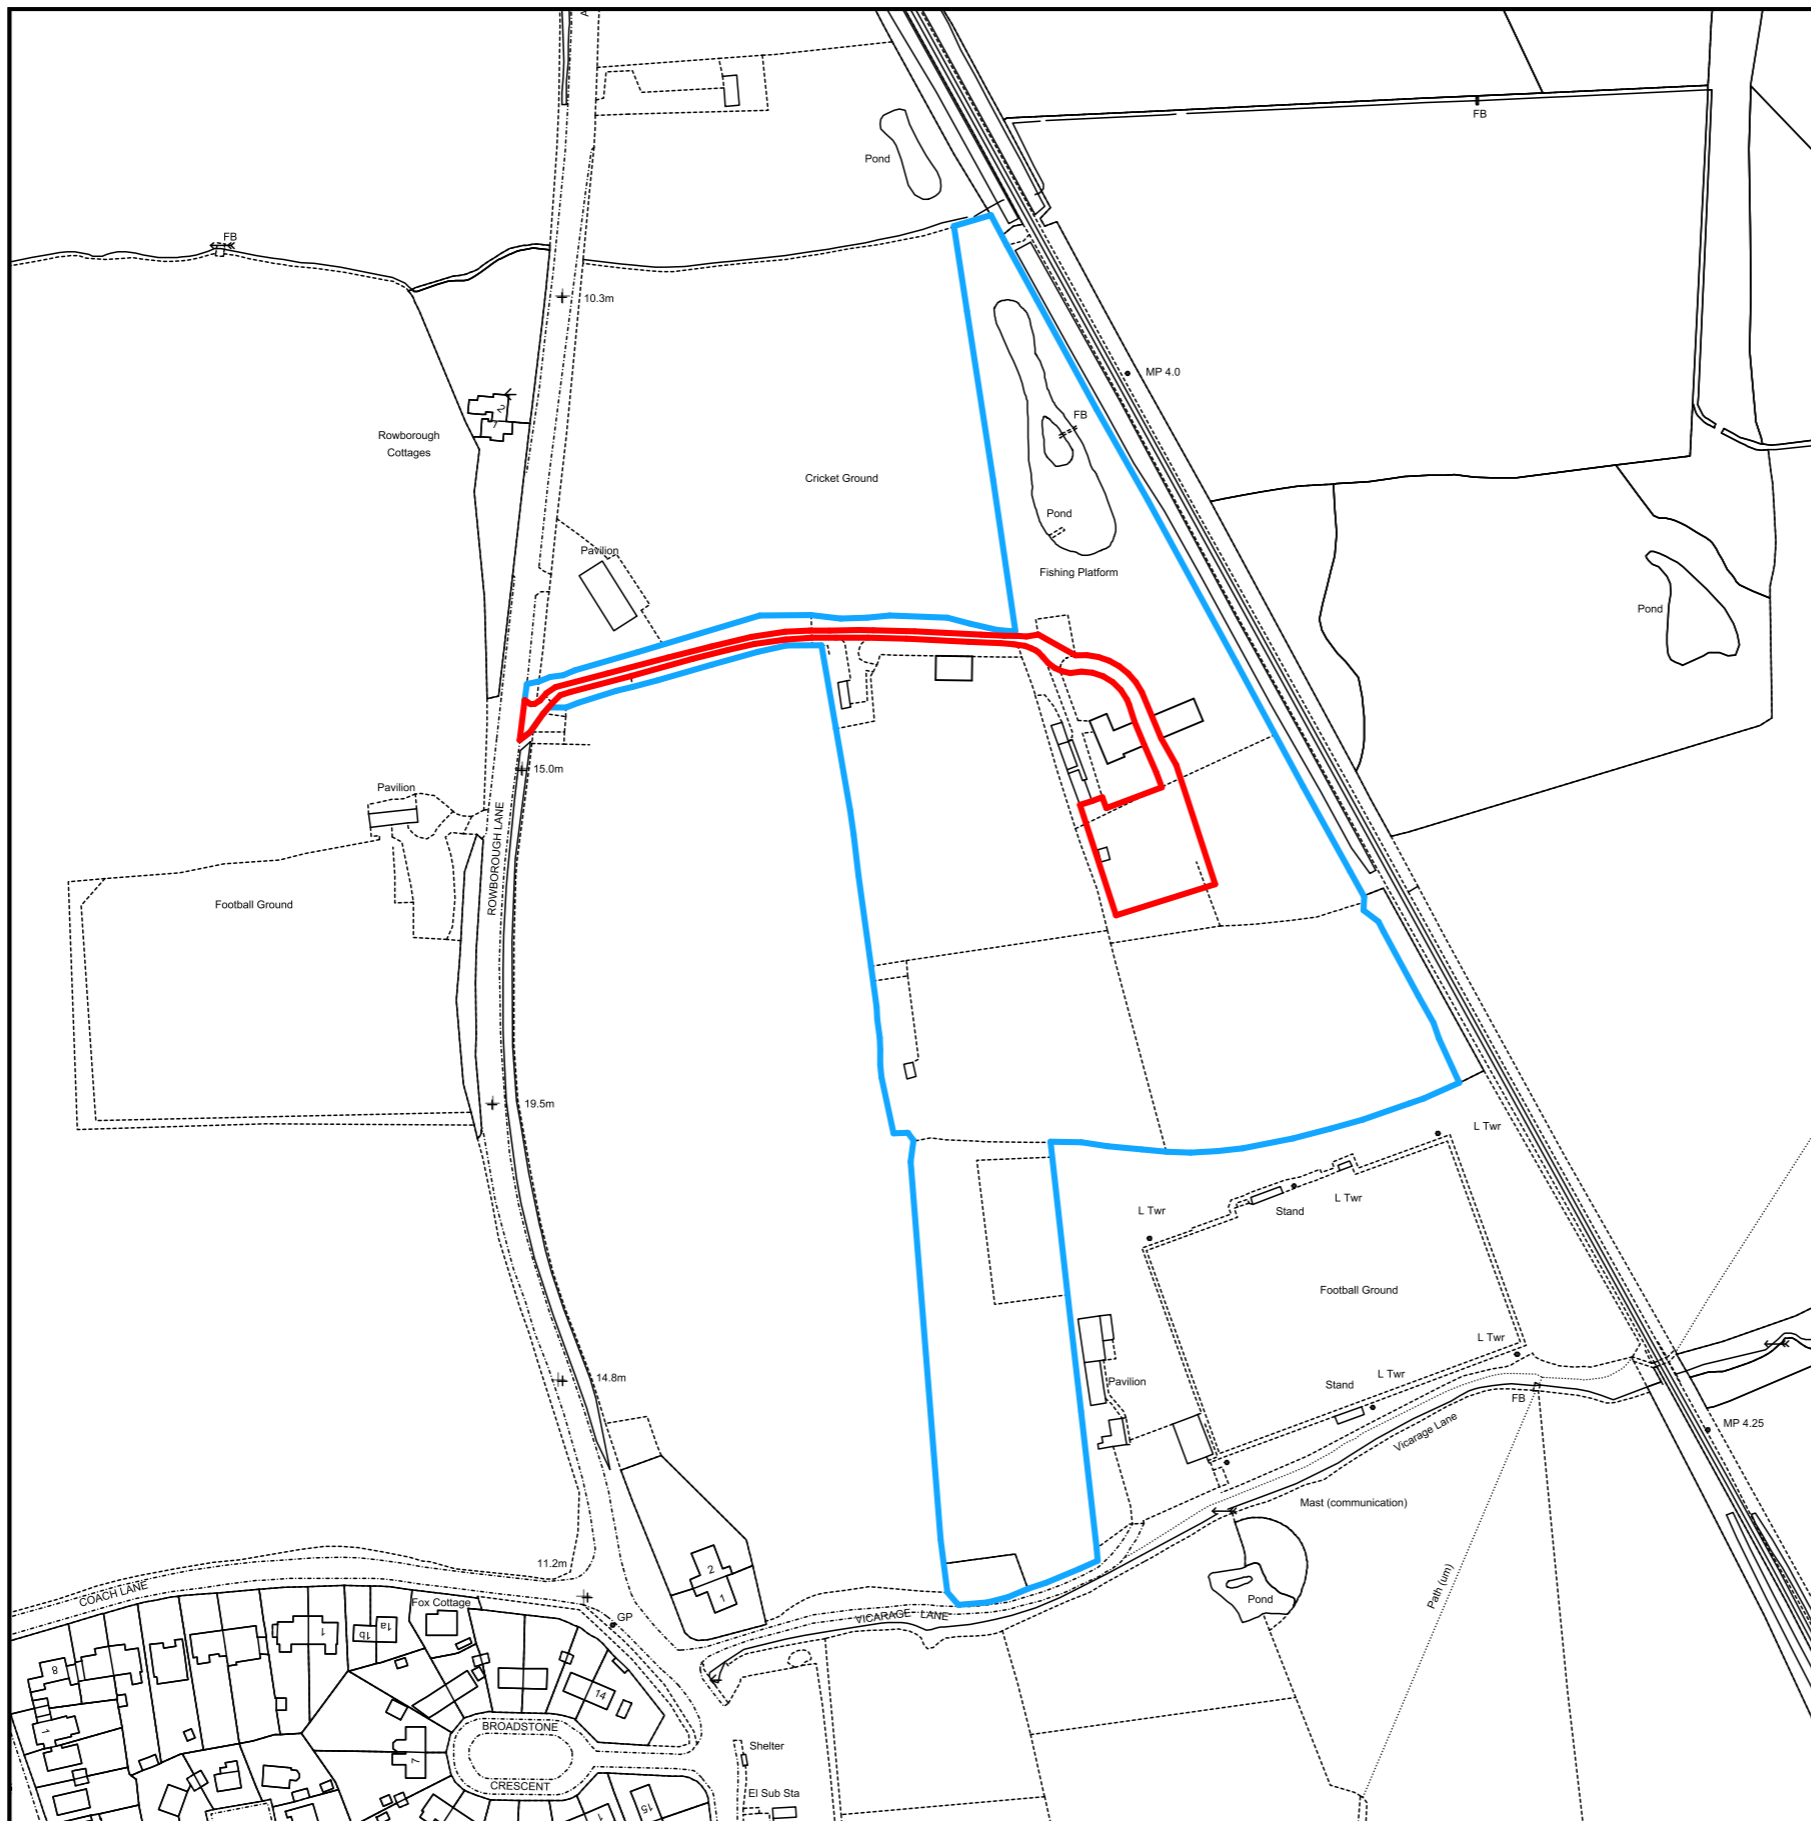

Site Location Plan 1:2500

Contains OS data © Crown copyright 100048957 (2020)SN: 202716
 Ordnance Survey Paper Map Copying Licence ref. PMN0002115

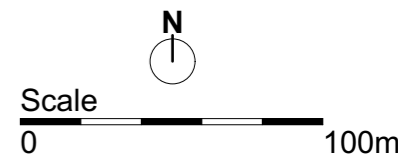

Project	Haven View Farm Dwelling		
Client	Mr & Mrs Stay		
Scale	1:2500 @ A3		
Drawing No	PL01-001		
Drawn By	SM	Date	Aug 2022
Drawing Title	Site Location Plan		