




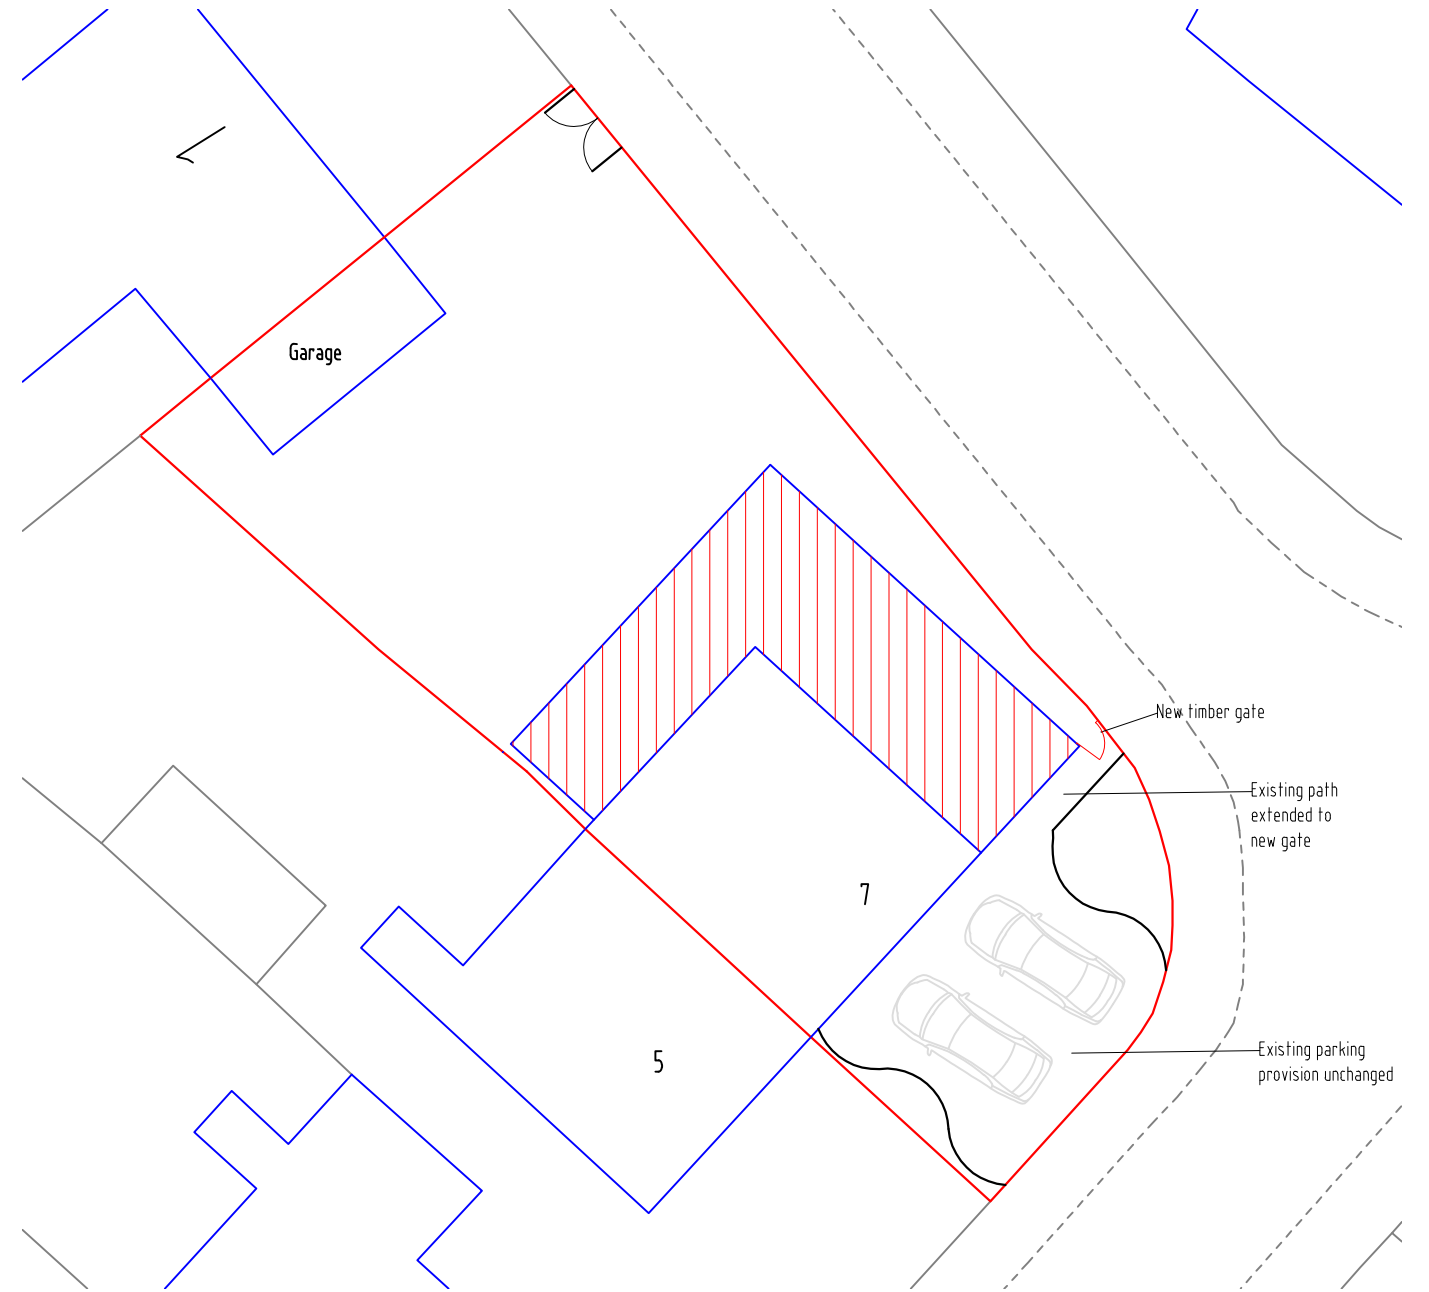

LOCATION PLAN 1:1250

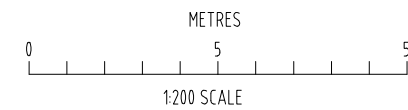

SITE/BLOCK PLAN 1:200

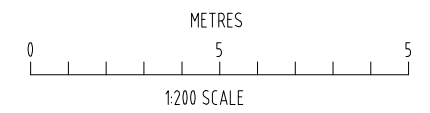

Rev/Notes	Date
Drawing Status: PLANNING	
Client: Mr V Viera	
Project title: 7 Ellesmere Drive, Aintree Proposed Single Storey Extension	
Drawing title: Location Plan & Site/Block Plan	
Date: 09/2022	Scale: As stated @ A3
Drawn by: JM	Job Nr.:
Drawing Nr.: 01	Revision: -

McGrath Associates
 Chartered Surveyors
 Project Management

Unit 1, The Barn,
 92 Liverpool Rd North,
 Liverpool L31 3HN
 0151 525 9546
 info@mcgrathassociates.co.uk
 www.mcgrathassociates.co.uk