



(20) - GA Plan - Level RF - Proposed
1:100

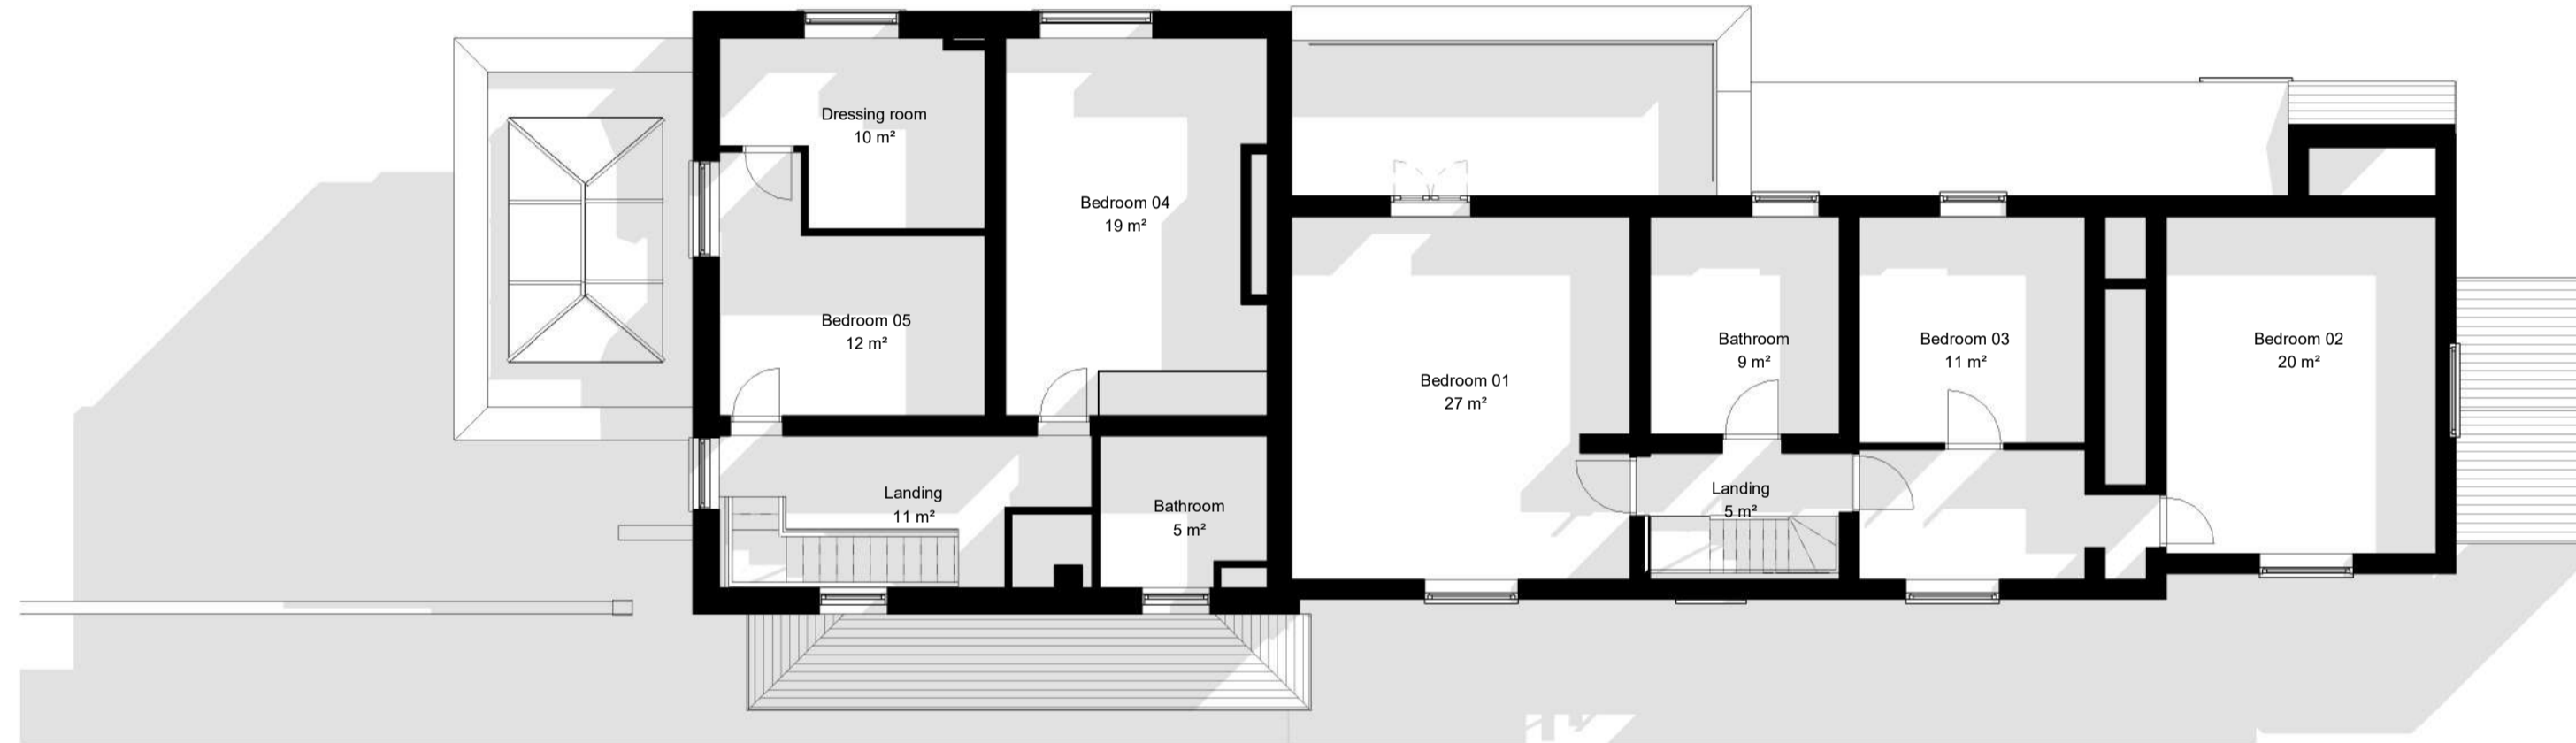

(20) - GA Plan - Level 01 - Proposed
1:100

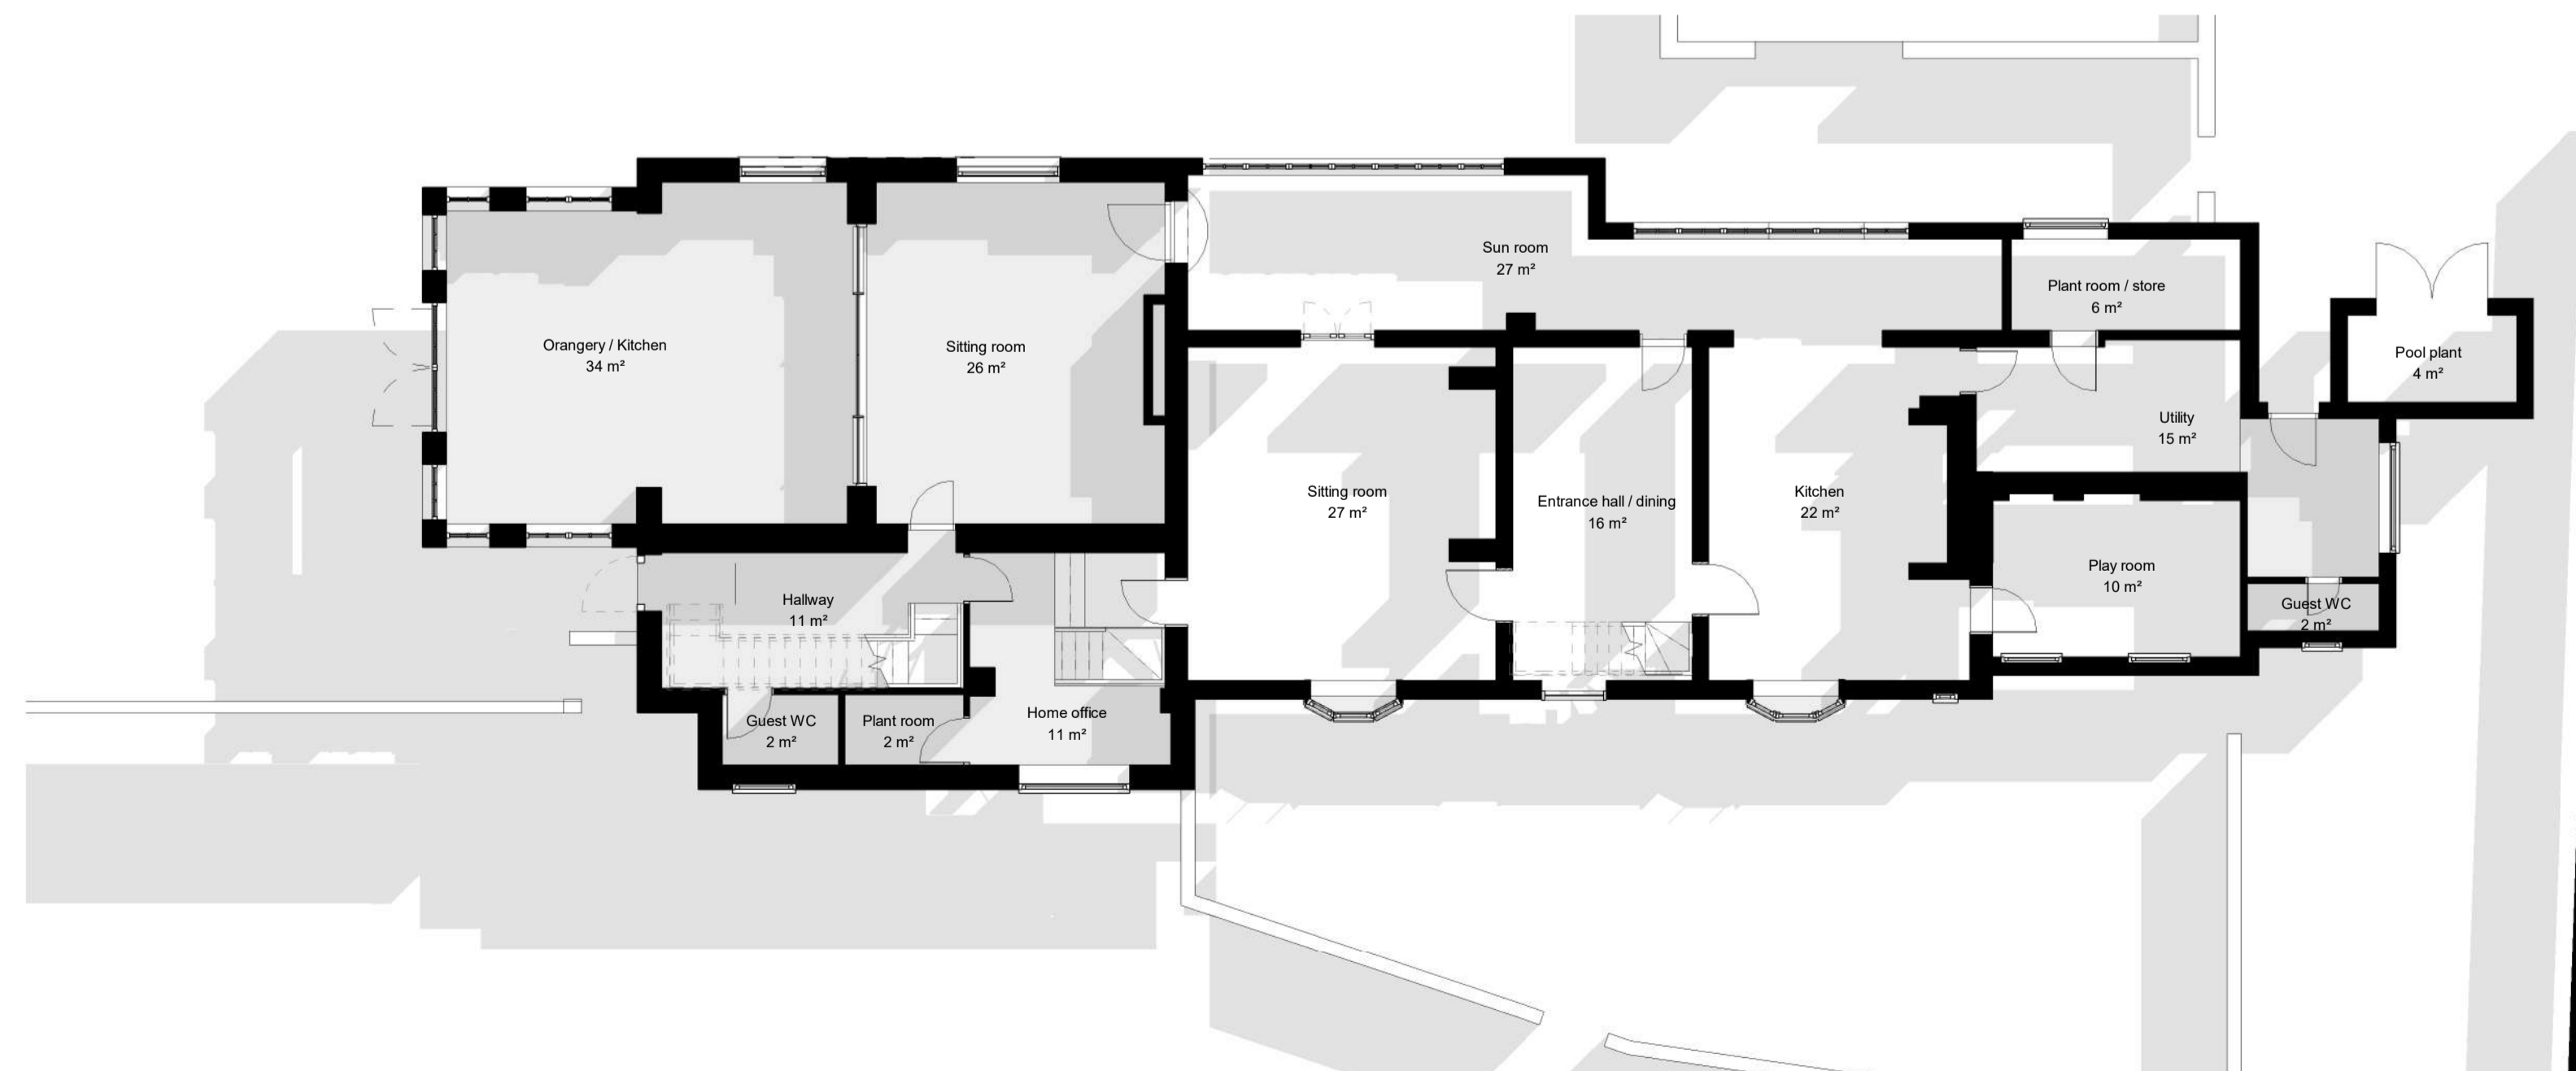

(20) - GA Plan - Level 00 - Proposed
1:100

Rev	Description	Date	Dr by	App by
1	Issued for planning	14/09/22		
original by	date created	approved by		
Author	07/08/21	Approver		



client name		Scott and Gemma Edwards, Donna and Alan Cope	
project		Lea Grange	
drawing		Plans - Proposed	
computer file	plot date		
C:\projects\leagrang\leagrang.dwg	18/05/22		
project number	scale		
P055_LG	1:100	@A1	
drawing number	rev	issue status	
DR_P_00_011	1	Planning	

This drawing is to be read in conjunction with all related drawings. All dimensions must be checked and verified on site before commencing any work or producing shop drawings. The originator should be notified immediately of any discrepancy. This drawing is copyright and remains the property of EHA.

