


Level 01 areas
1:100

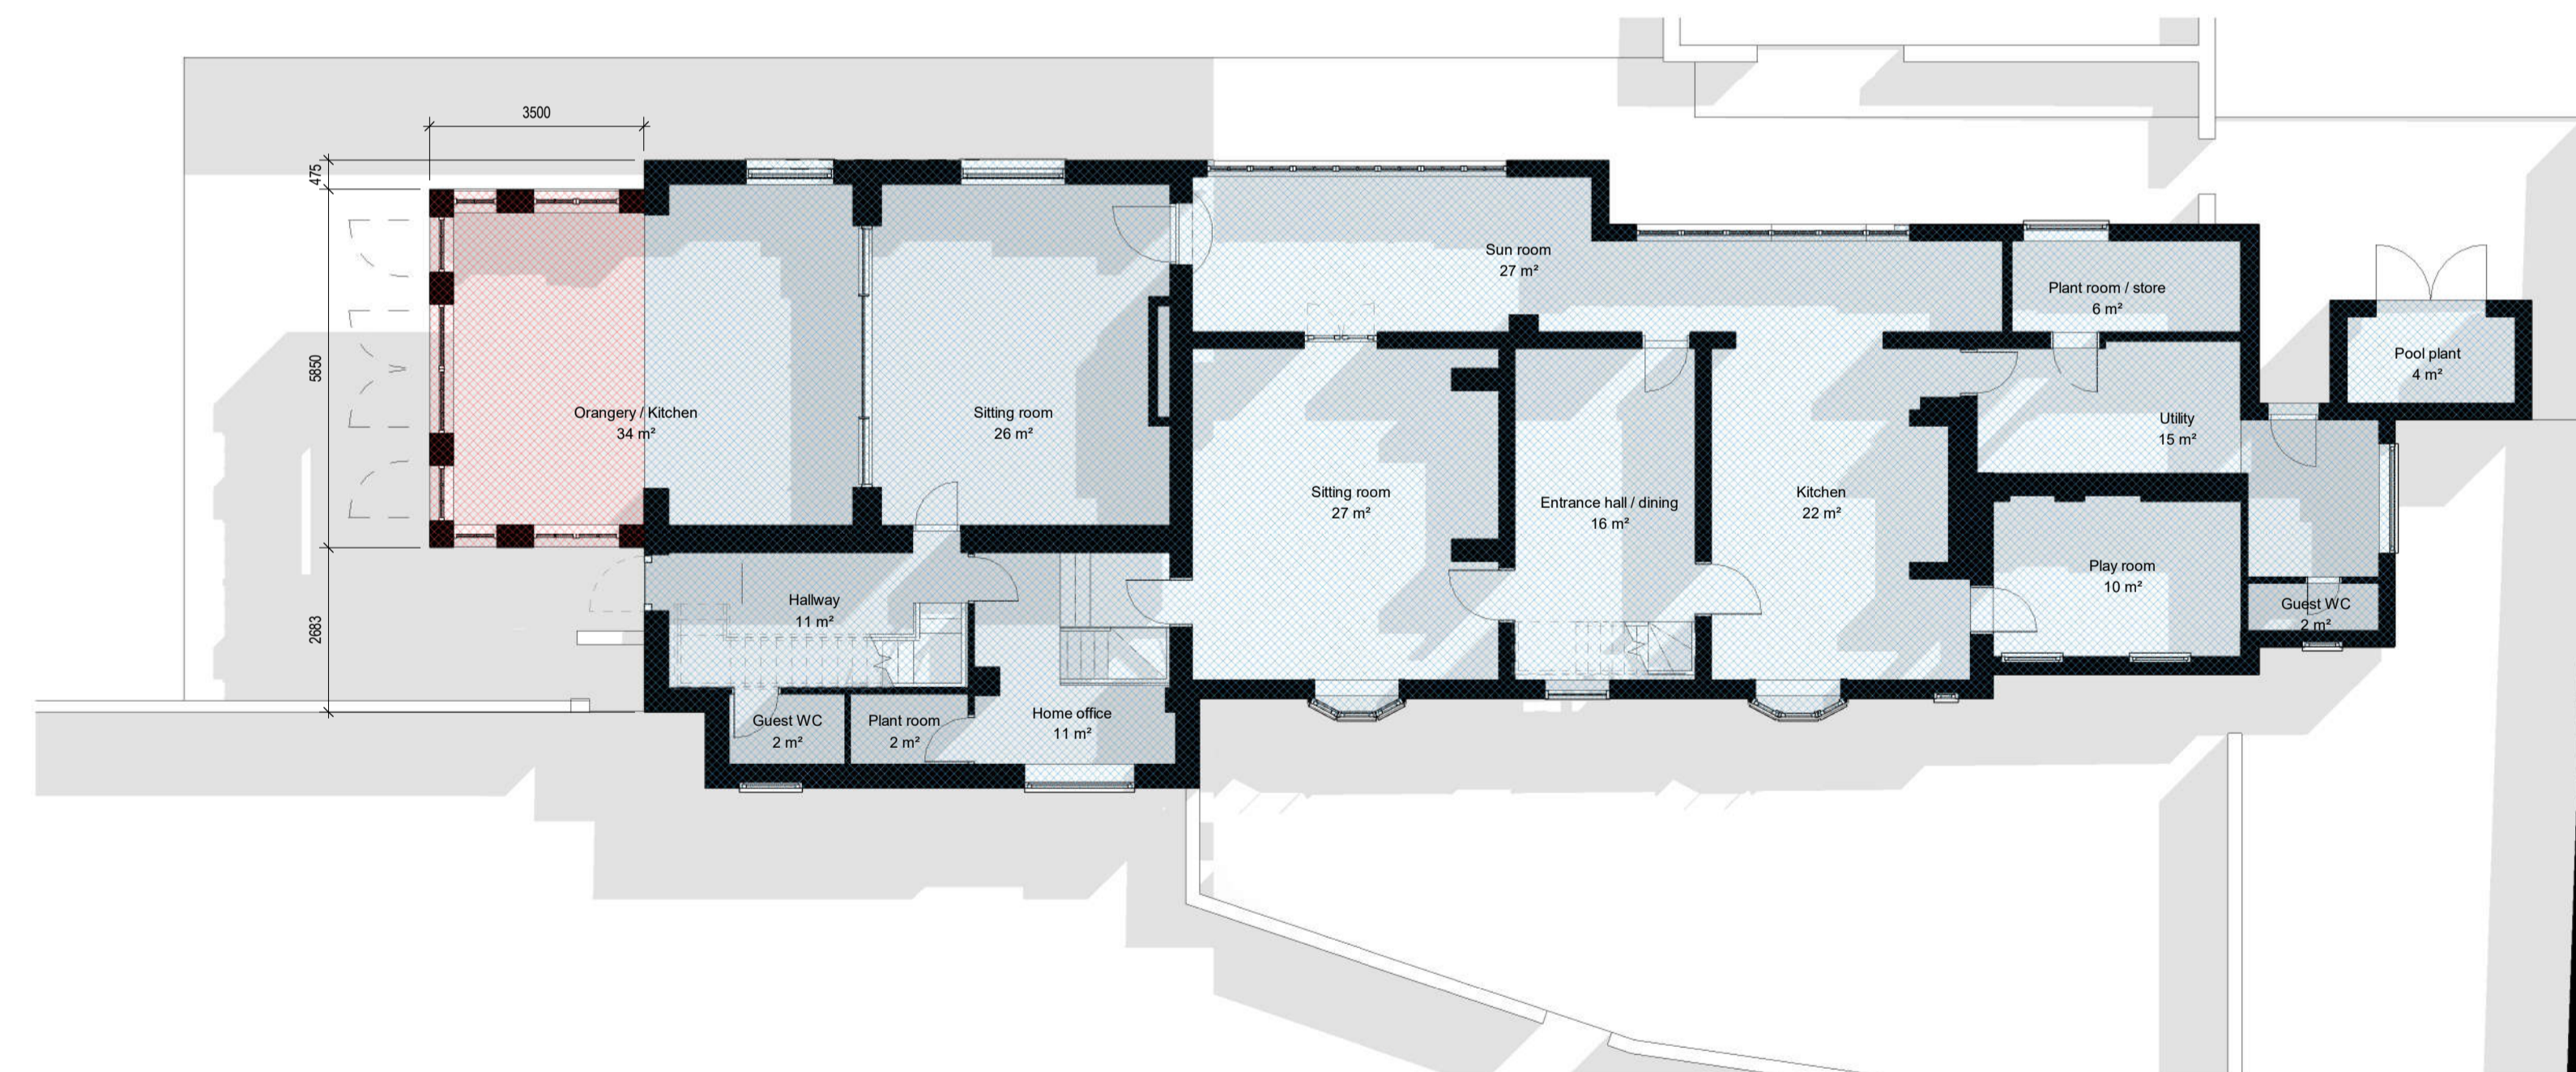

Level 00 - Areas
1:100

Existing GEA areas

Proposed GEA area

GEA area comparison

Existing GF	245m ²
Existing FF	187m ²
Total	432m²
Proposed GF	266m ²
Proposed FF	187m ²
Total	453m²
Increase	21m²

Rev	Description	Date	Dr by	App by
1	Issued for planning	14/09/22		
original by	Author	date created	approved by	Approver
		08/25/22		



client name	Scott and Gemma Edwards, Donna and Alan Cope		
project	Lea Grange		
drawing	Areas - Proposed		
computer file	Compendium\hansen\le	plot date	
project number	P055_LG	scale	1:100 @A1
drawing number	DR_P_00_012	rev	1

This drawing is to be read in conjunction with all related drawings. All dimensions must be checked and verified on site before commencing any work or producing shop drawings. The originator should be notified immediately of any discrepancy. This drawing is copyright and remains the property of EHA.

