



(20) - GA Plan - Level RF - Existing  
1:100

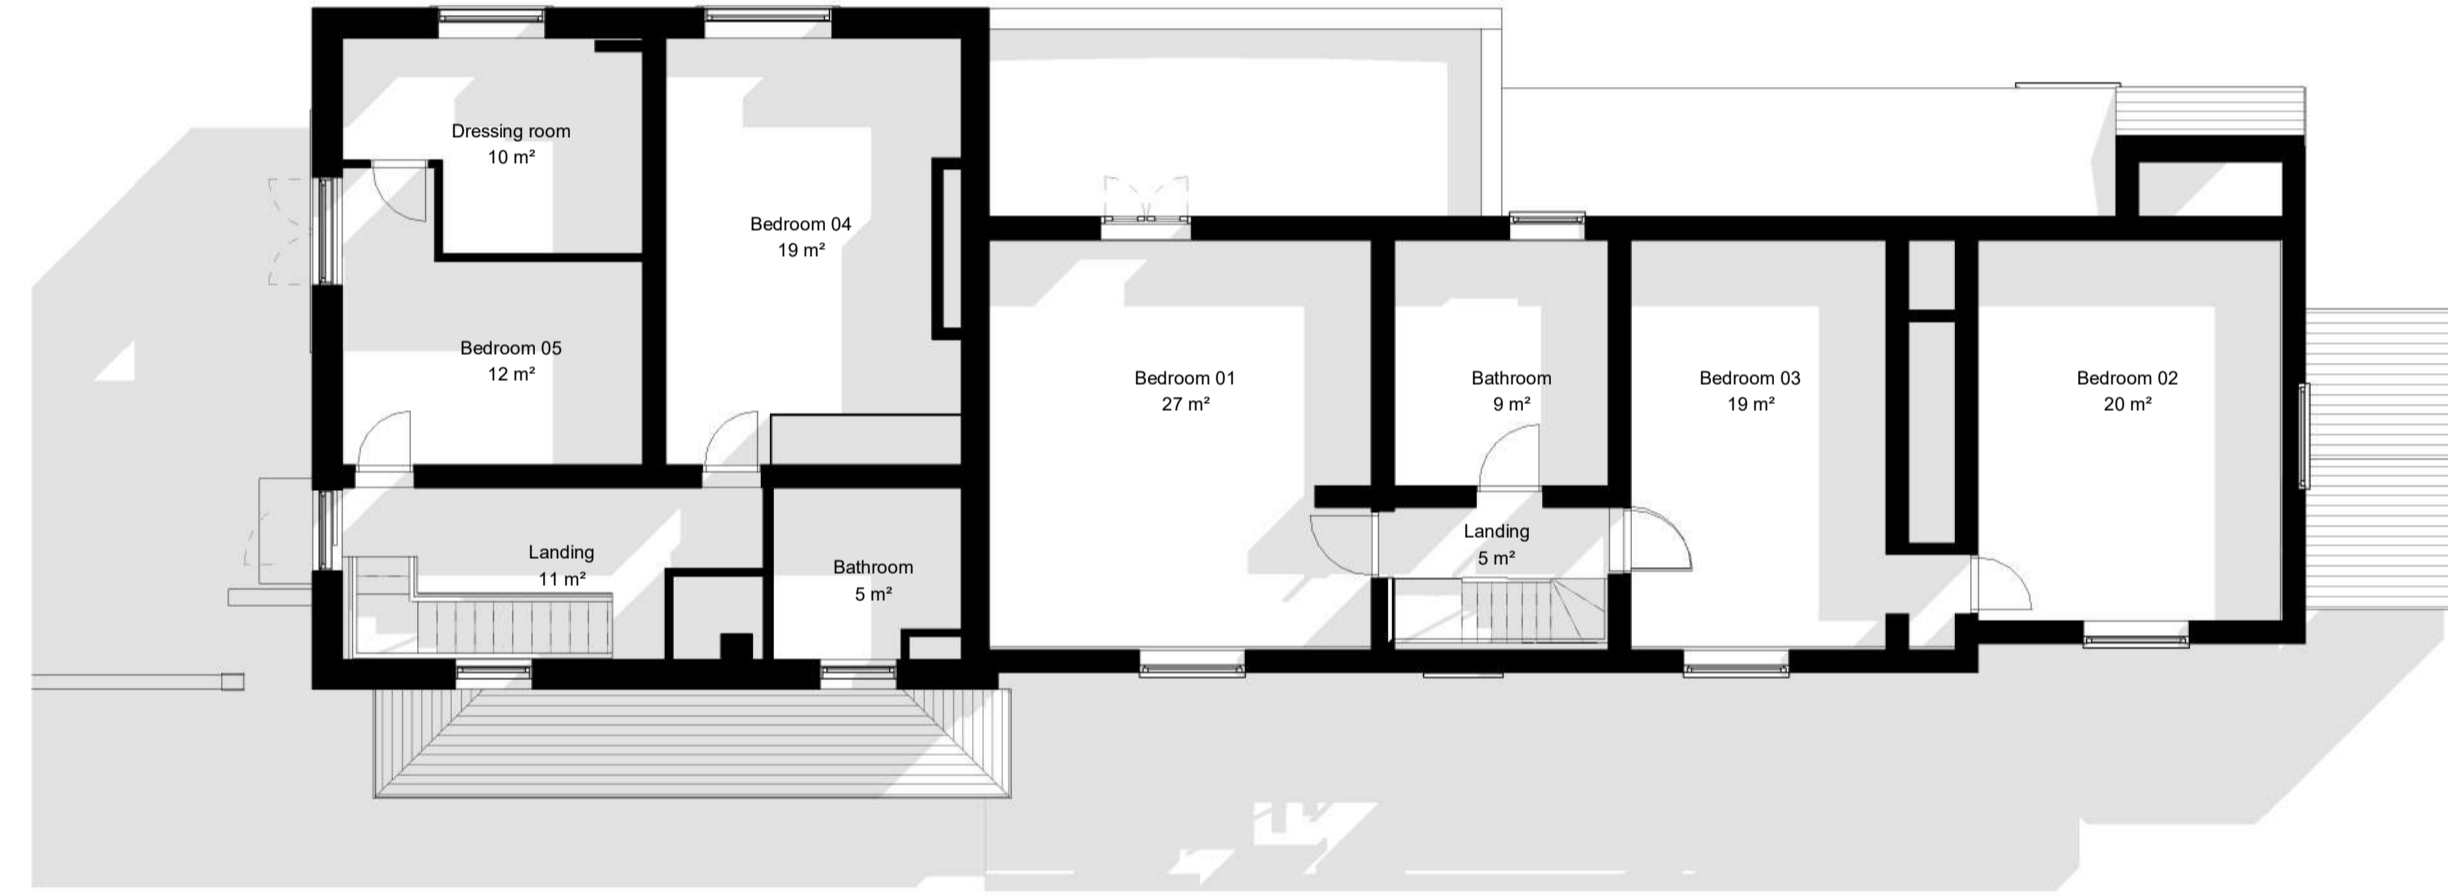

(20) - GA Plan - Level 01 - Existing  
1:100

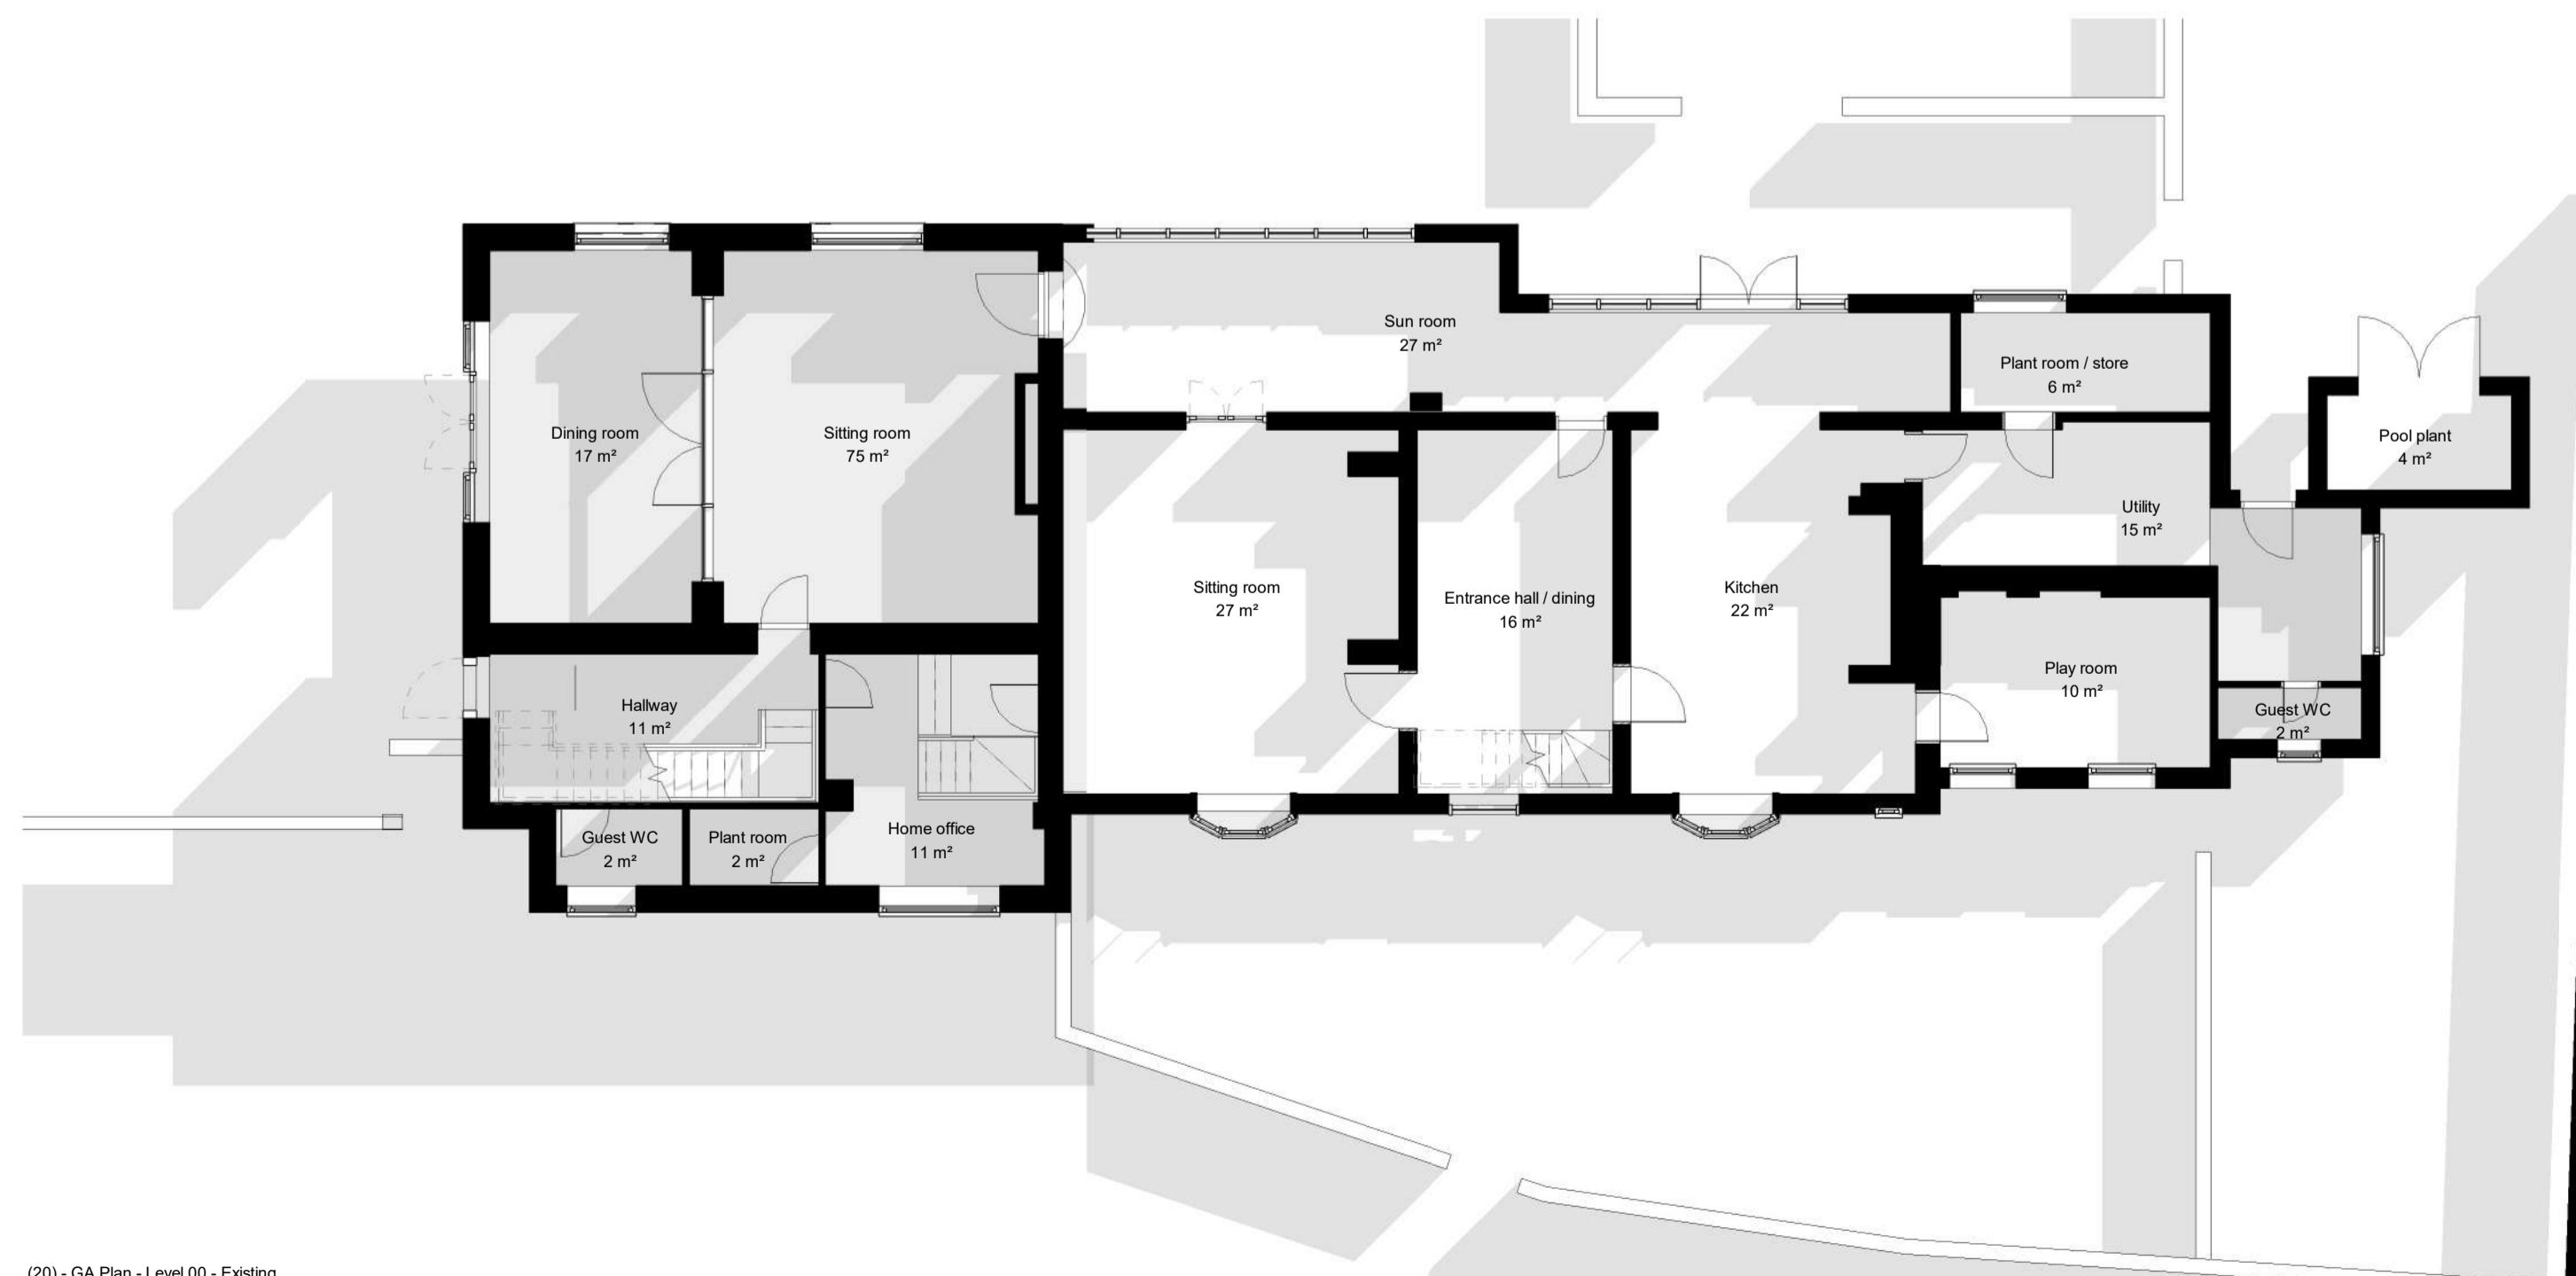


(20) - GA Plan - Level 00 - Existing  
1:100

Rev	Description	Date	Dr by	App by
1	Issued for planning	14/09/22		
original by		date created	approved by	
Author		07/08/21	Approver	



client name			
Scott and Gemma Edwards, Donna and Alan Cope			
project			
Lea Grange			
drawing			
Plans - Existing			
computer file	plot date		
C:\projects\leagrang\leagrang.dwg	18/05/22		
project number	scale		
PO55_LG	1:100	@A1	
drawing number	rev	issue status	
DR_P_00_010	1	Planning	

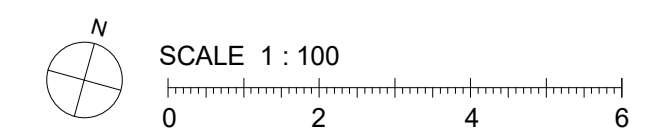

This drawing is to be read in conjunction with all related drawings. All dimensions must be checked and verified on site before commencing any work or producing shop drawings. The originator should be notified immediately of any discrepancy. This drawing is copyright and remains the property of EHA.