


Triple Casement window detail 1:5

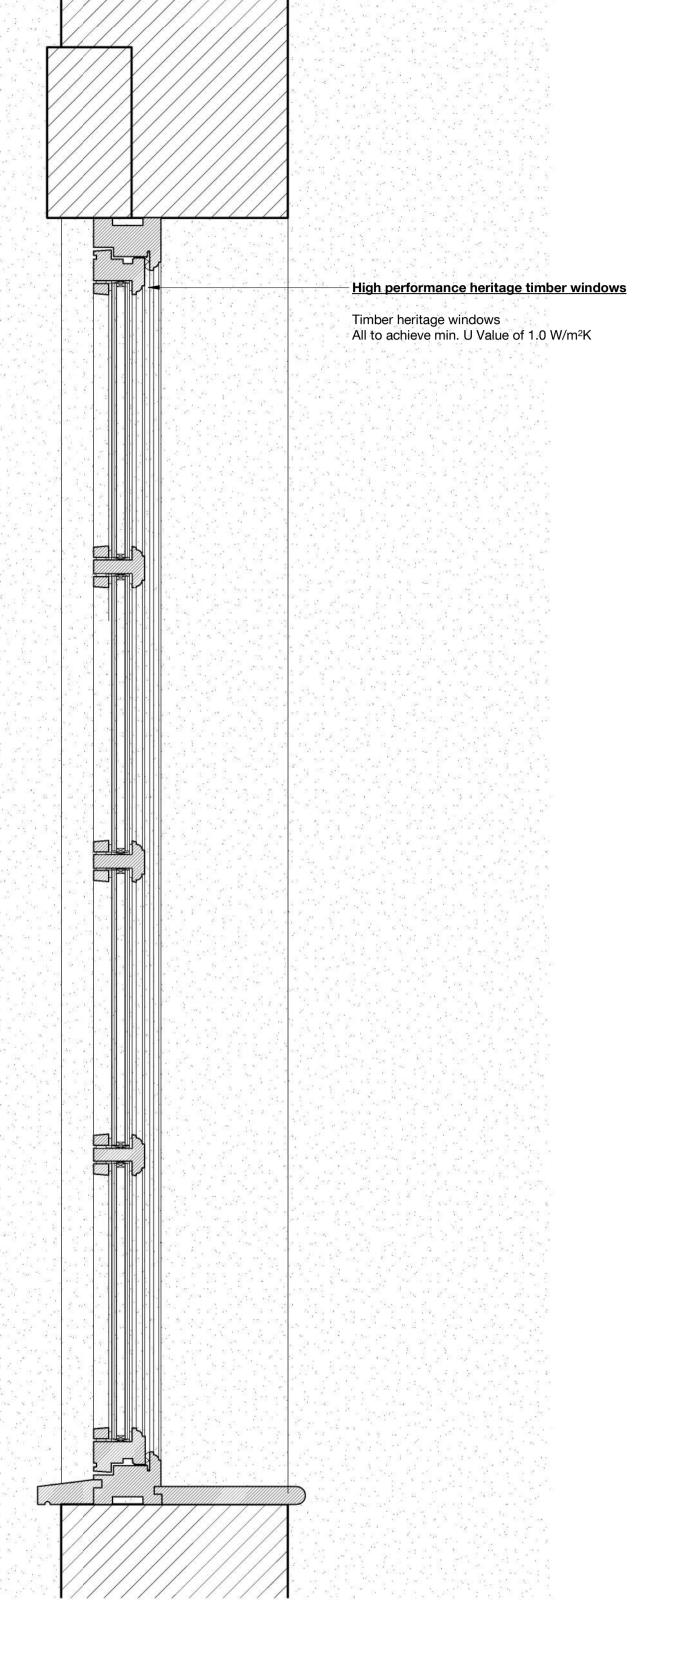

Legend - Windows and doors

NOTE - Please refer to the supporting heritage statement for window locations and phographic representation. As noted within theoriginal listing statement, allI lwindows and doors are 20th Century replacements for original windows. With this in mind, ALL windows and doors will be replaced with new high performance Heritage standard timber window casements and doors to retain the existing appearance and character of the building.

CALE 1:5		
	 	
0.1	0.2	0.3

_1	Issued for planning		14.09.22		
Rev	Description		Date	Dr by	App by
original by		date created		approved by	
Author		08/21/22		Approver	
	° Tr	TT	A o		

Scott and Gemma Edwards, Donna and Alan Lea Grange

Window detail 02 - Replacement casement windows

project number P055_LG As indicated @A1 rev issue status drawing number DR_P_05_051 1

This drawing is to be read in conjunction with all related drawings. All dimensions must be checked and verified on site before commencing any work or producing shop drawings. The originator should be notified immediately of any discrepancy. This drawing is copyright and remains the property of EHA