


Detail 01
1 : 5

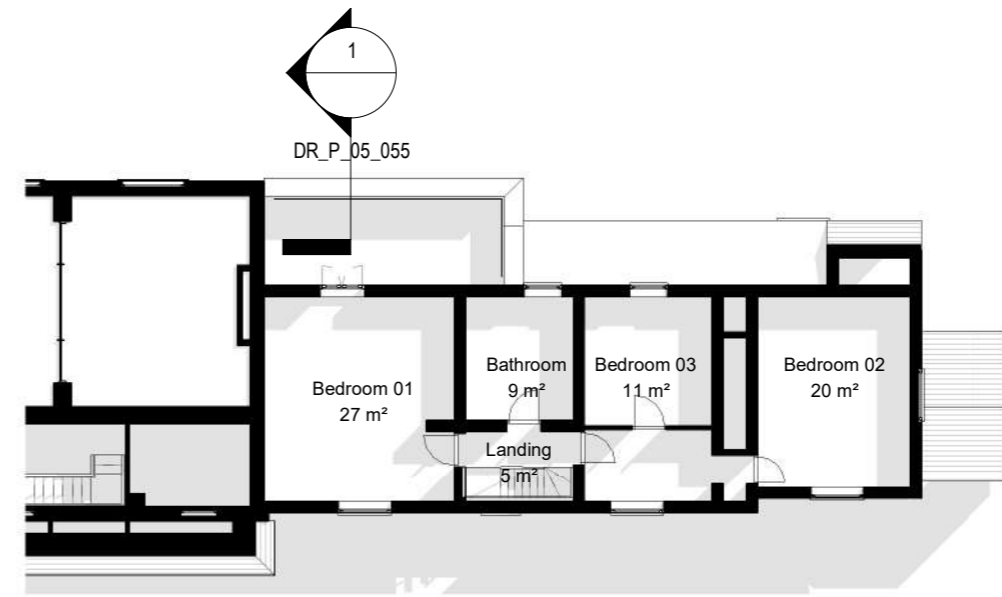


Balustrade location key
1 : 200

1. Terrace Balustrading:

- IQ glass balustrade system, 1100mm high frameless glass balustrade from finished terrace level with
- Raised fixing / retaining cleat
- 185mm set back from rear of existing wall
- Paving slabs reclaimed and re set to cover fixing points
- Fixing - in accordance with Structural Engineer's design.
- Stone coping

SCALE 1 : 200

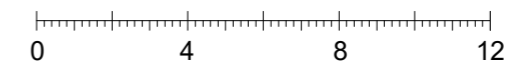

SCALE 1 : 5



Rev	Description	Date	Dr by	App by
original by		date created		approved by
Author		09/13/22		Approver



client name Scott and Gemma Edwards, Donna and Alan Cope		
project Lea Grange		
drawing Frameless balustrade detail 01		
computer file C:\Users\egonw\EA\EA\Projects\P055 Lea Grange\wp\BIM\3dmodel\P055_EHA_LG_PRR_V06.rvt	plot date	
project number P055_LG	scale As indicated	@A3
drawing number DR_P_05_055	rev	issue status

This drawing is to be read in conjunction with all related drawings. All dimensions must be checked and verified on site before commencing any work or producing shop drawings. The originator should be notified immediately of any discrepancy. This drawing is copyright and remains the property of EHA