


Sunroom replacement window
1:5

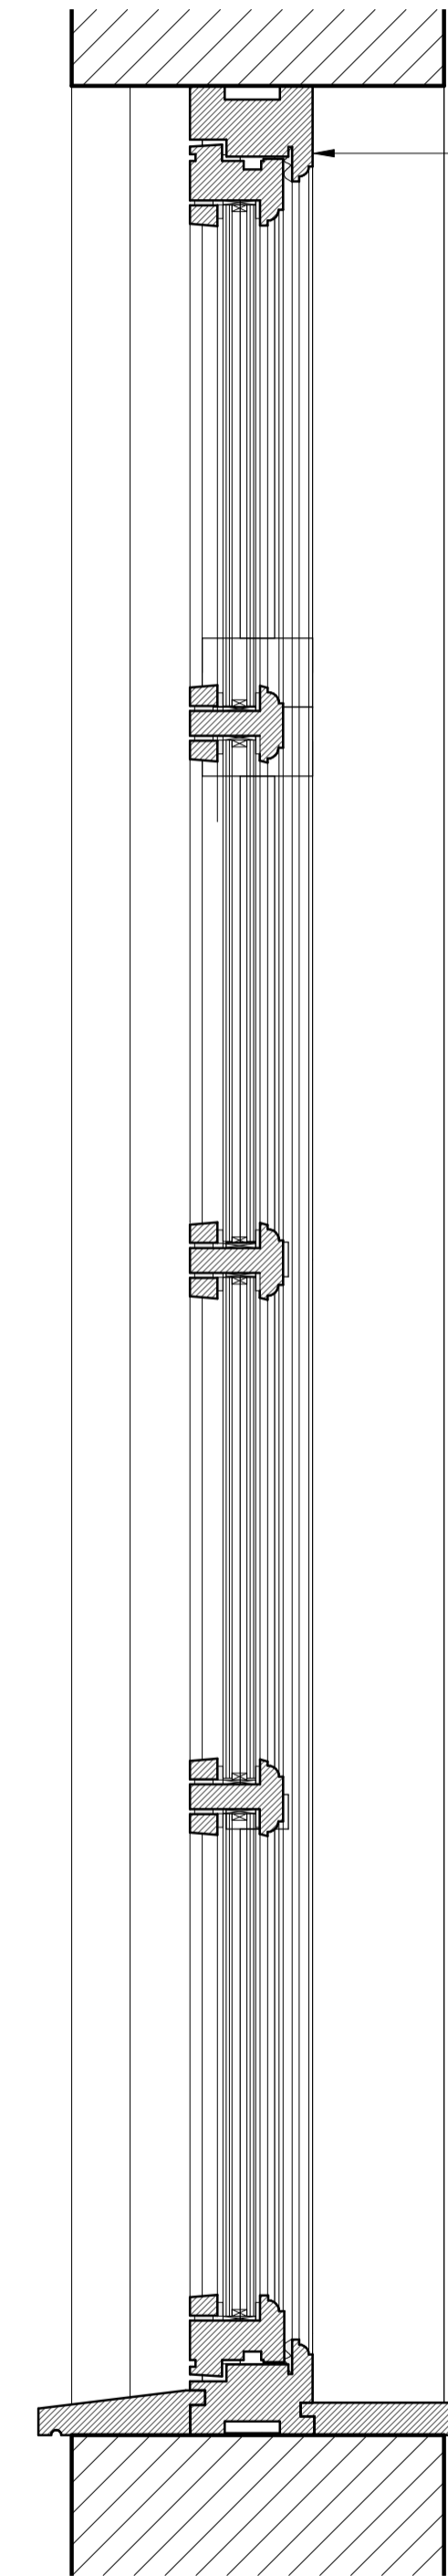

Section 4
1:5

High performance heritage timber windows

Timber heritage windows
All to achieve min. U Value of 1.0 W/m²K

Legend - Windows and doors

NOTE - Please refer to the supporting heritage statement for window locations and photographic representation. As noted within the original listing statement, all windows and doors are 20th Century replacements for original windows. With this in mind, ALL windows and doors will be replaced with new high performance Heritage standard timber window casements and doors to retain the existing appearance and character of the building.

SCALE 1:5



Rev	Description	Date	Dr by	App by
1	Issued for planning	14/09/22		
original by	date created	approved by		
Author	08/26/22	Approver		



client name			
Scott and Gemma Edwards, Donna and Alan Cope			
project			
Lea Grange			
drawing			
Window detail 05 - Replacement sunroom window			
computer file	plot date		
C:\projects\1025\1025_P055_LG.dwg	14/09/22		
project number	scale		
P055_LG	As indicated		
drawing number	rev	issue status	@A1
DR_P_05_054	1		

This drawing is to be read in conjunction with all related drawings. All dimensions must be checked and verified on site before commencing any work or producing shop drawings. The originator should be notified immediately of any discrepancy. This drawing is copyright and remains the property of EHA.