


ground floor

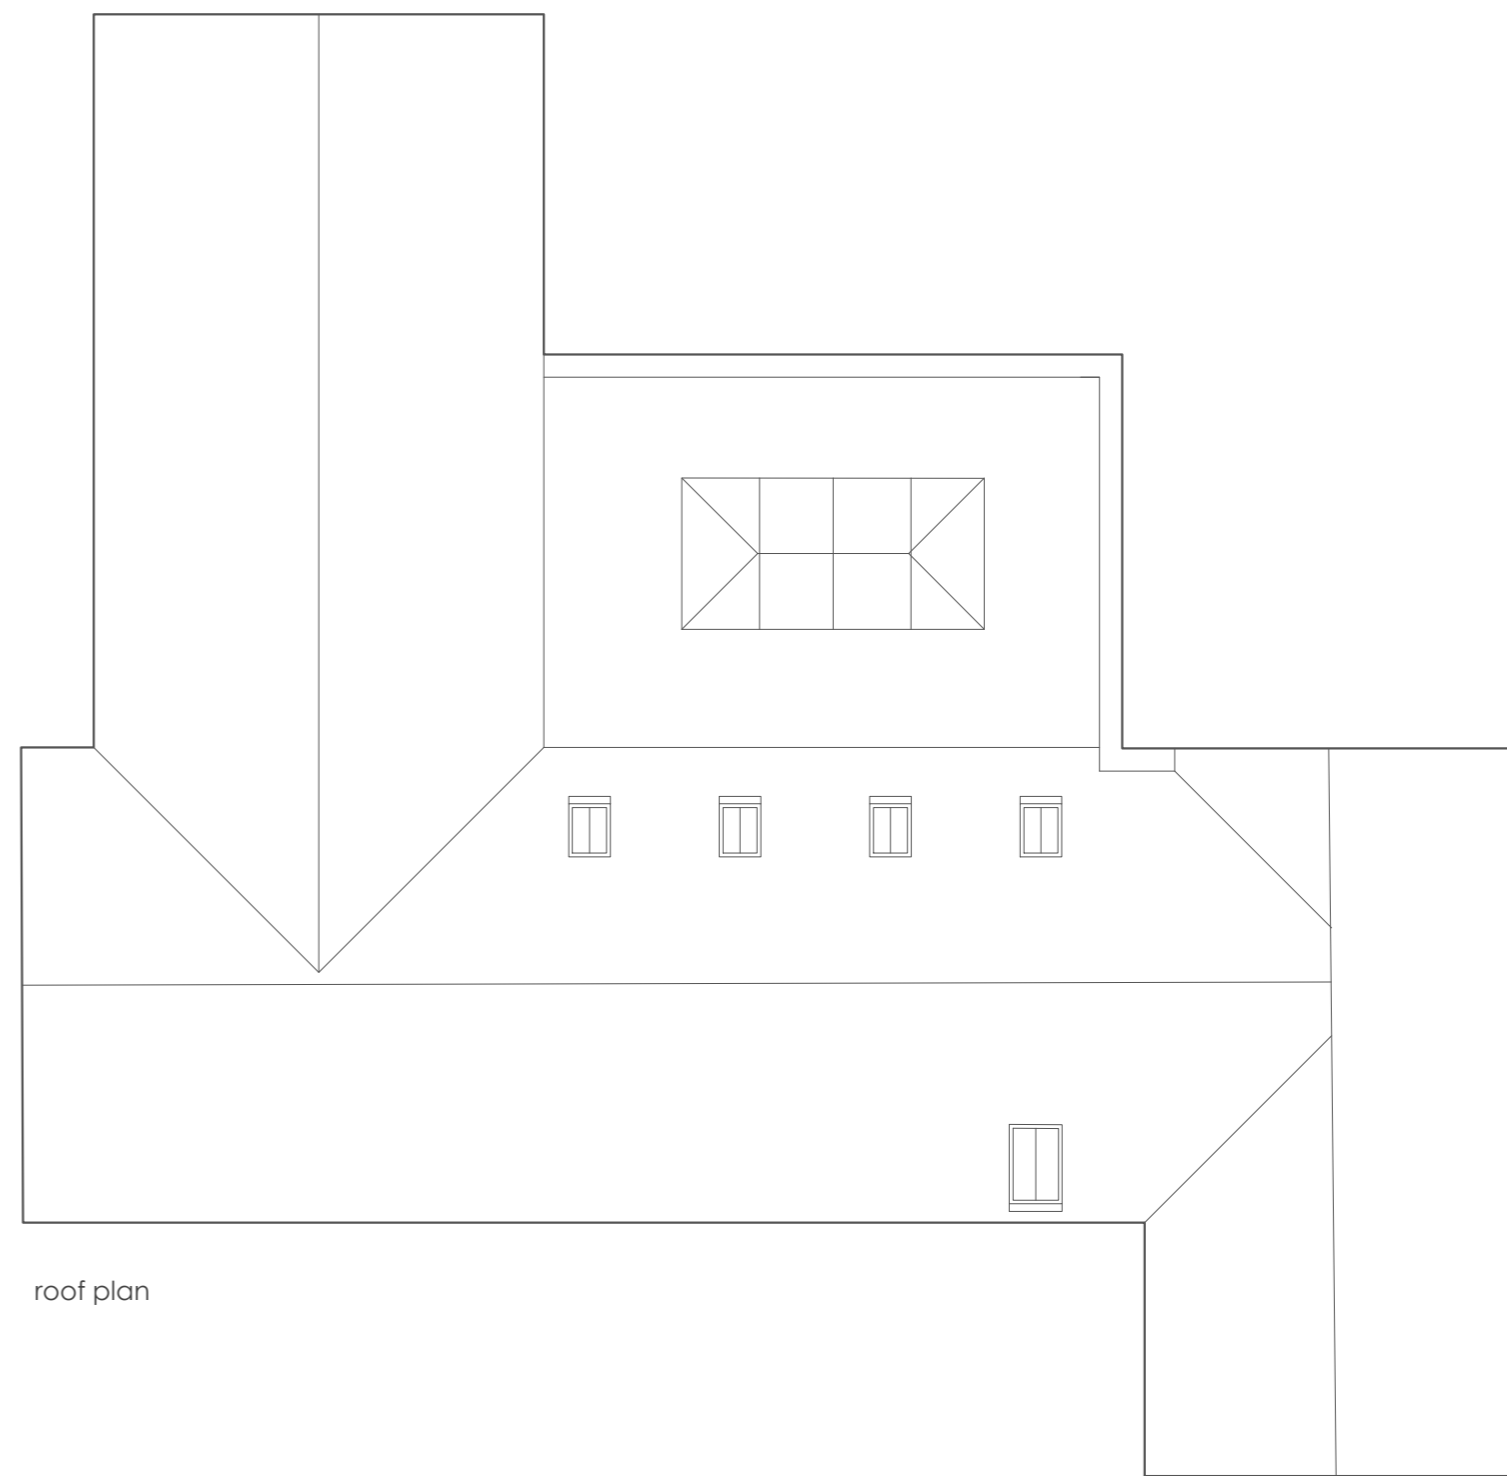

roof plan