


Ordnance Survey, (c) Crown Copyright 2022. All rights reserved. Licence number 100022432

Location Plan

0 12.5m 25m

Scale: 1:1250

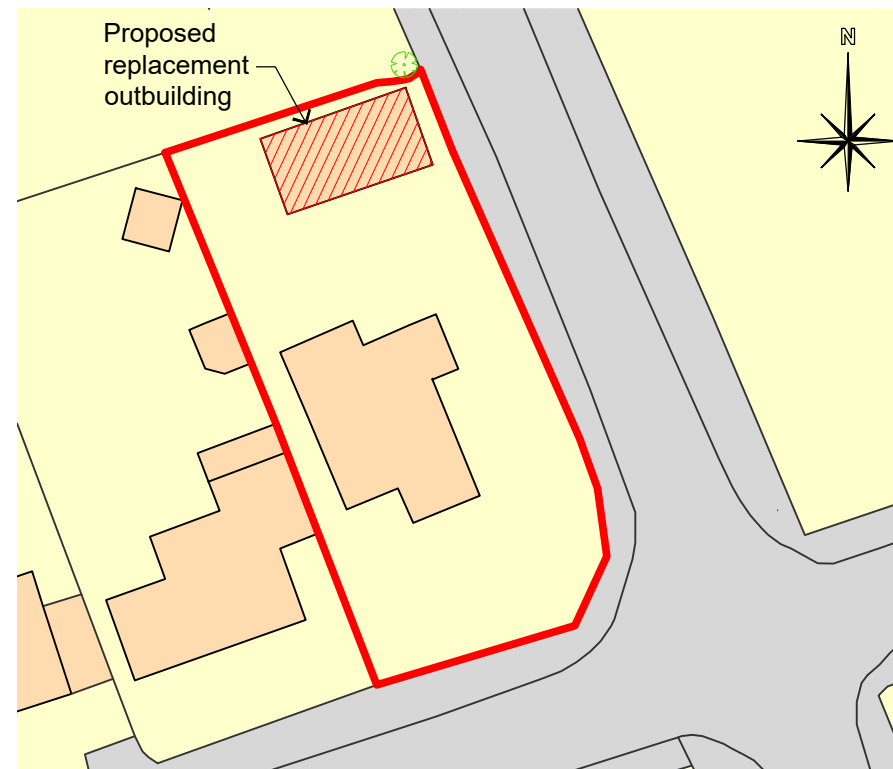

Block Plan

0 5m 10m

Scale: 1:500

Do not scale from this drawing except for planning purposes only. All measurements to be checked on site prior to the commencement of works.

This drawing and any design therein is the intellectual property of R Elliott Associates Ltd and must not be reproduced, sold, transferred or used for any other purpose without the express written consent of R Elliott Associates Ltd.
© R Elliott Associates Ltd 2022



CONSULTING STRUCTURAL & CIVIL ENGINEERS

R Elliott Associates Ltd,
Dennett House, Brighton Road, Sway,
Lymington, Hampshire, SO41 6EB
01590 683176
info@rea-ltd.co.uk www.rea-ltd.co.uk

Details
Sumac
Marley Mount
Sway
SO41 6EP

Job Title
Proposed Replacement
Outbuilding

Drawing Title
Location and Block Plan

Date	June 2022	Drawn By	LH
------	-----------	----------	----

Scale	As Shown	Sheet Size	A3
-------	----------	------------	----

Drawing Number	9864 PL 01	Rev	
----------------	------------	-----	--