

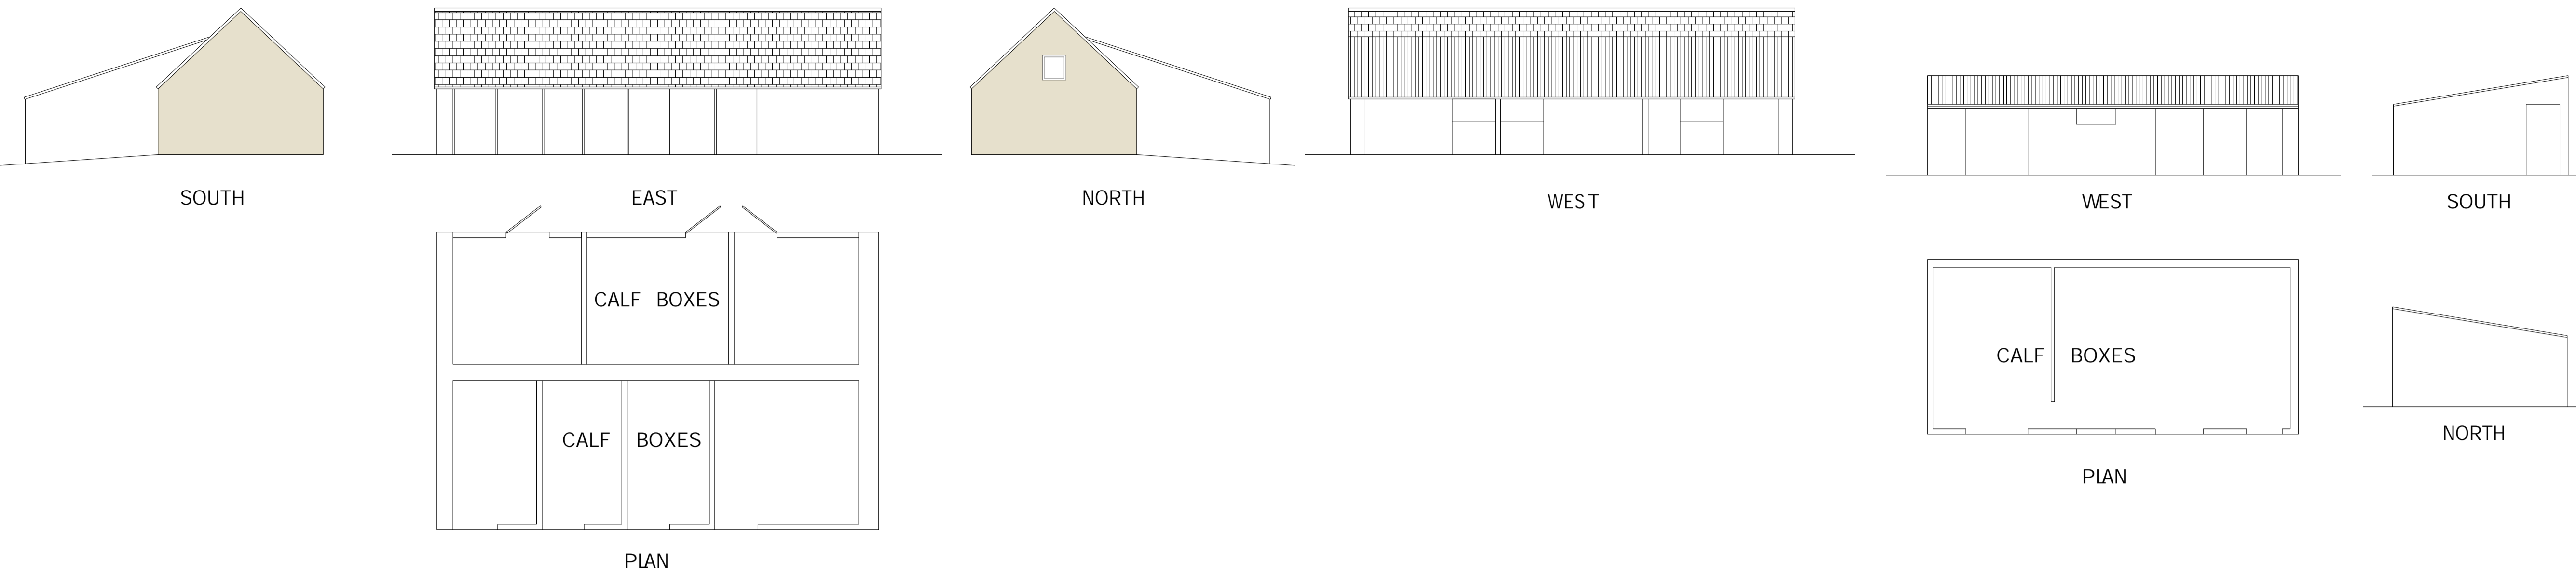


EXISTING REDUNDANT BUILDINGS

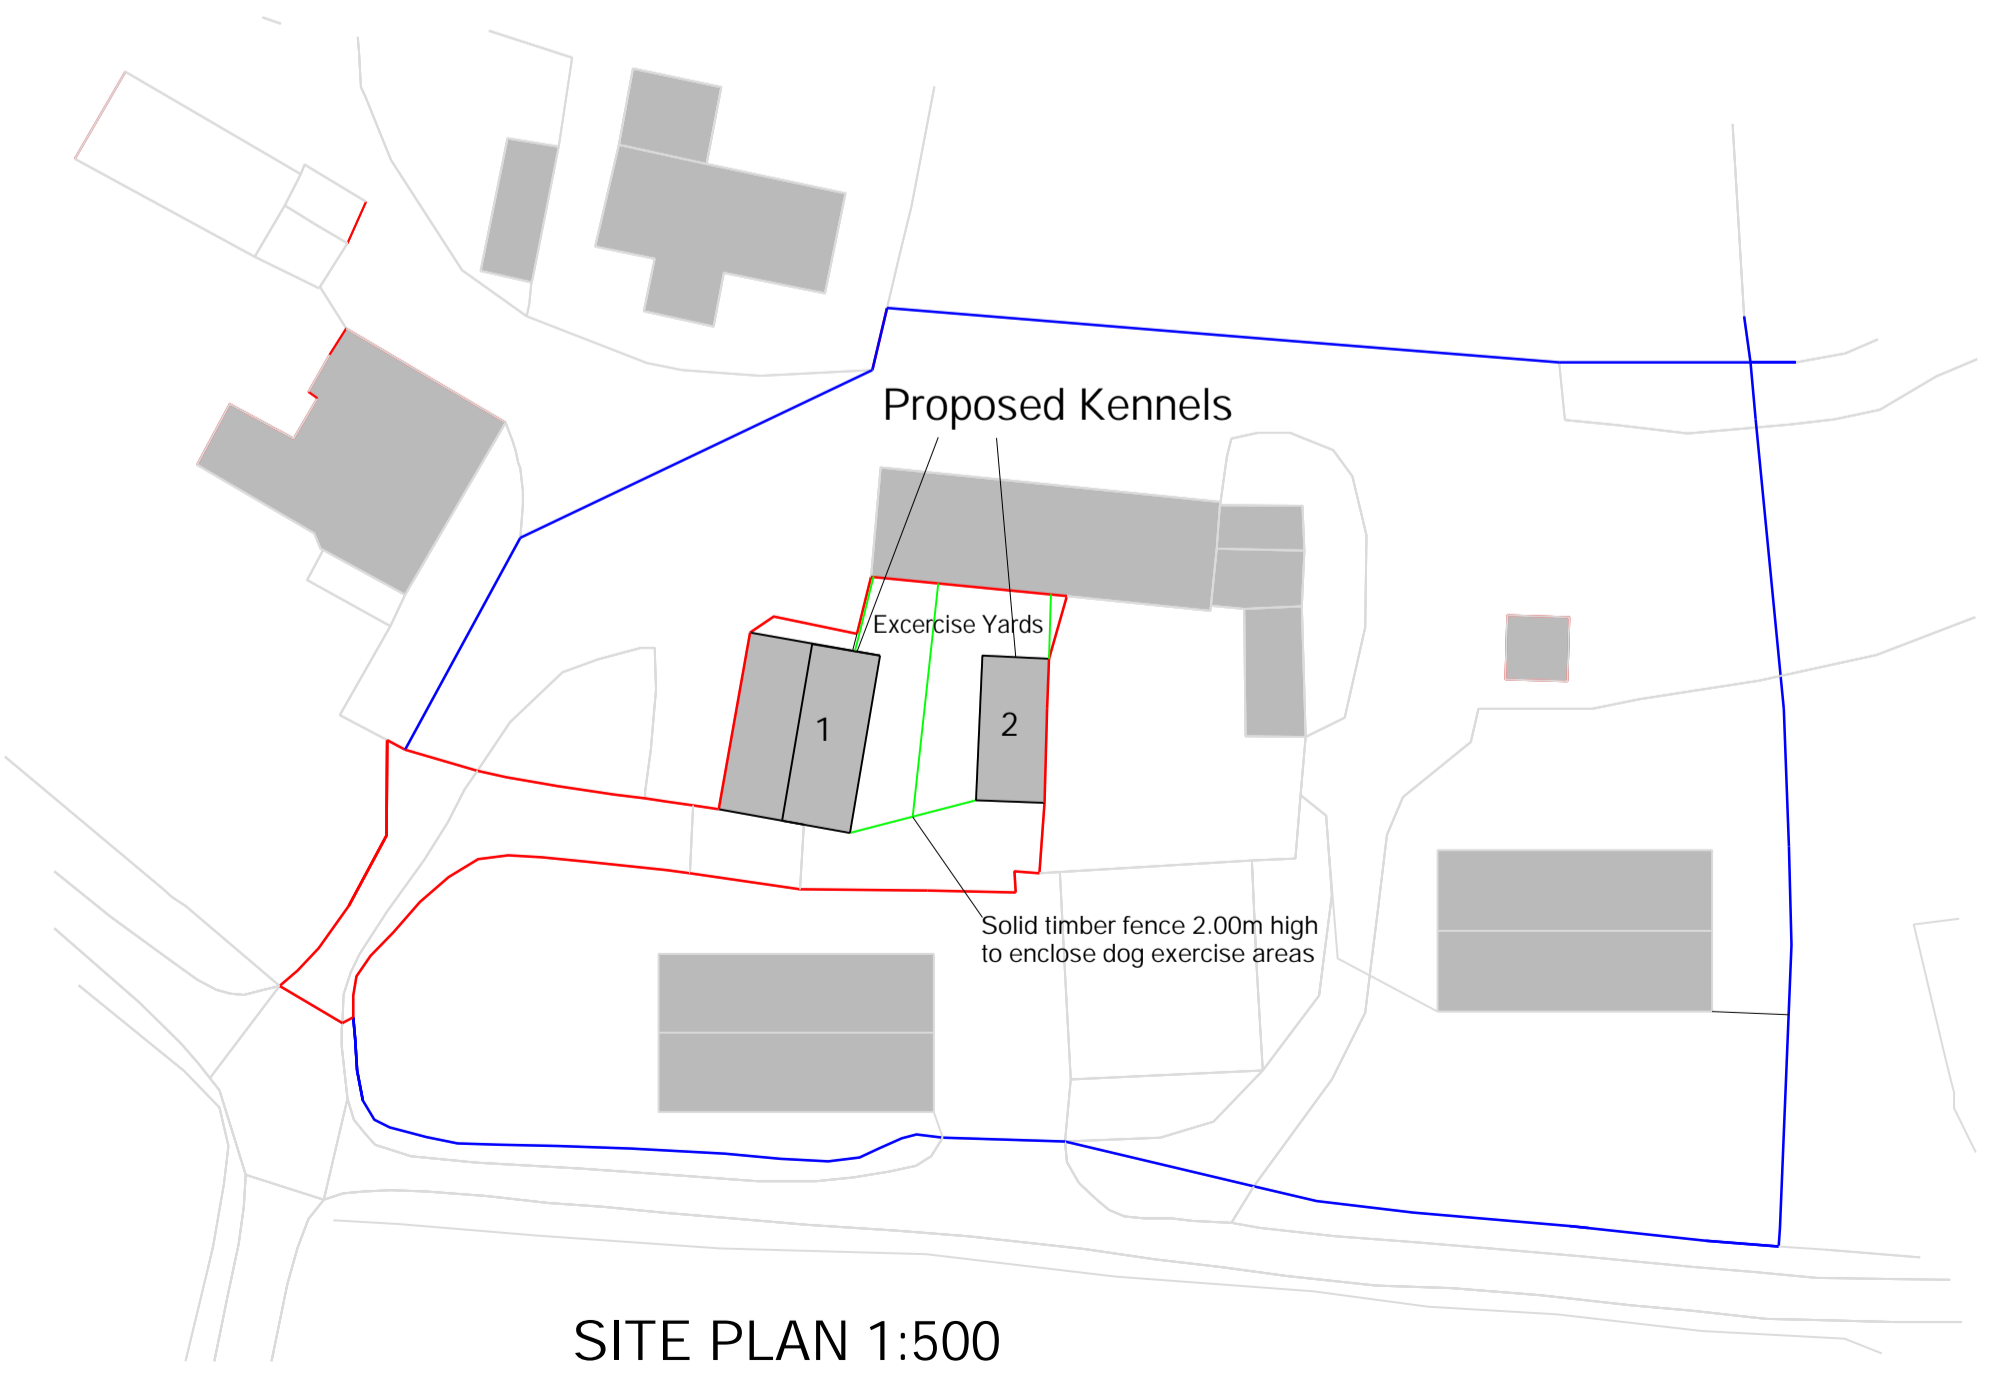

Notes:
All dimensions must be checked on site
This drawing is prepared for the purposes of obtaining Planning Permission only and is not intended to be a complete specification. No deviation from these drawings without written agreement

PROPOSED BUILDINGS

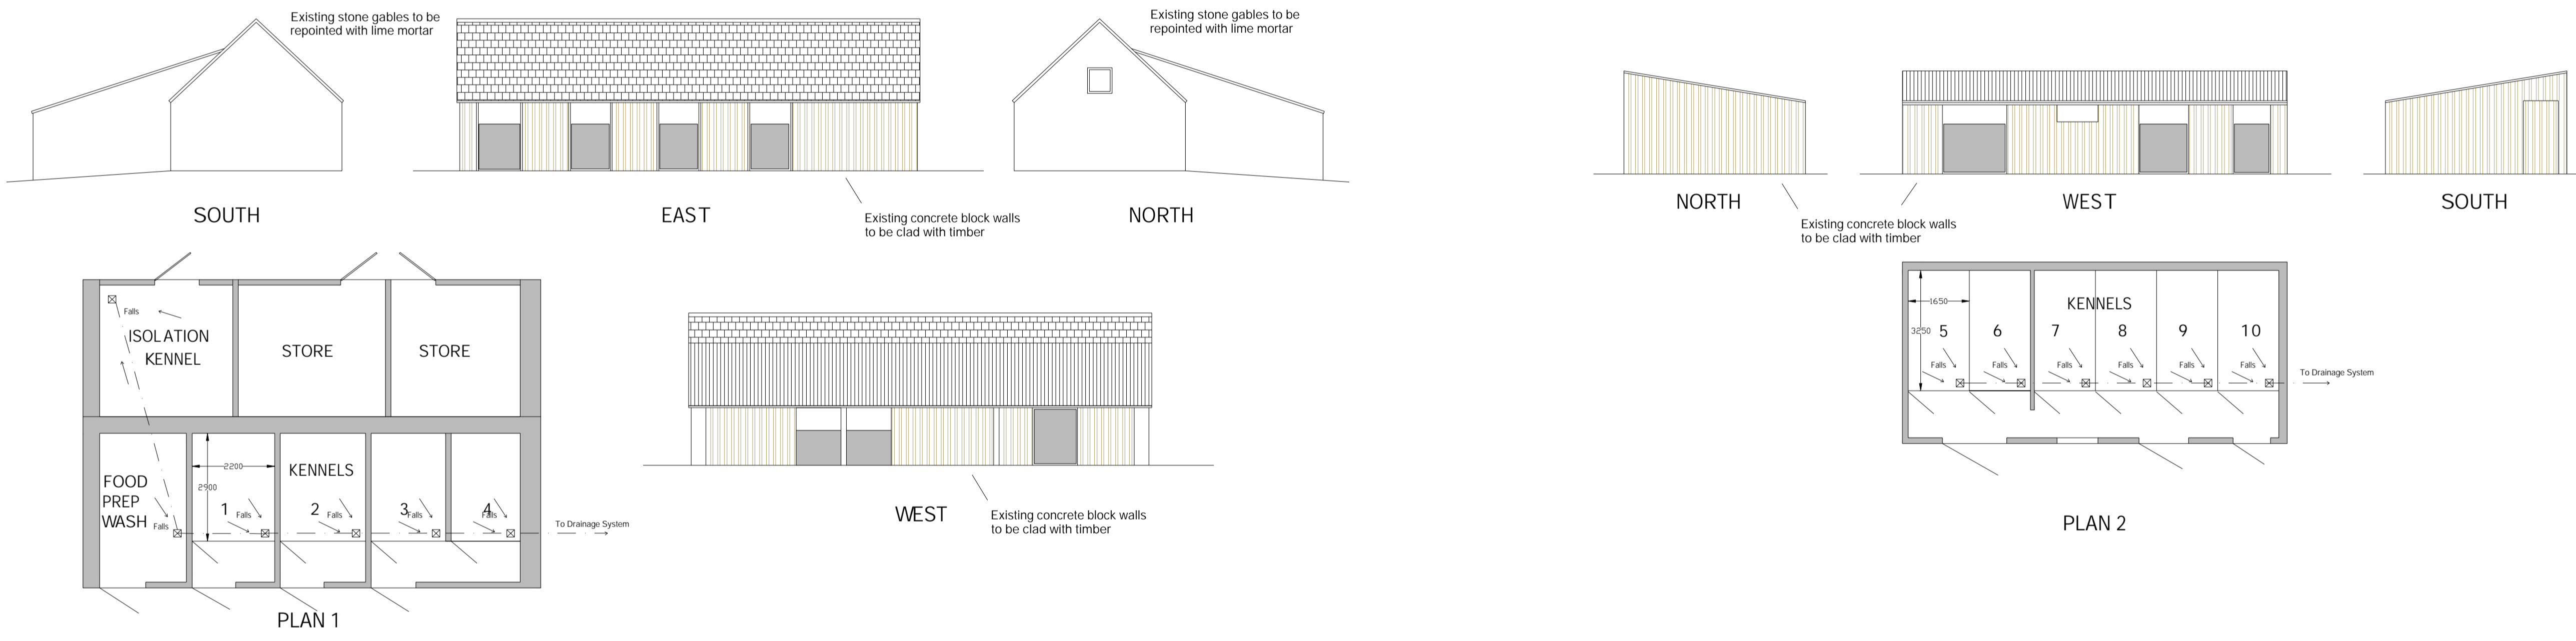

A	29.3.18	Exstg Bldg Added
No	Date	Revisions
© Copyright		

MALCOLM HUNT DESIGN LTD
FROME LODGE
HIGH STREET
CHALFORD
STROUD
GLOS GL6 8DJ

Client

Mr S Steel

Job Title
HAM FARM
THE HAM
COALEY
DURSLEY
GLOS
GL11 5AS

Drawing Title
PROPOSED COVERSION OF
REDUNDANT CALF BOXES
INTO DOG KENNELS

Scale 1:100, 500, 1250

Date Aug 2022 Drawn By M H

Drg. No.
SS/22/01