

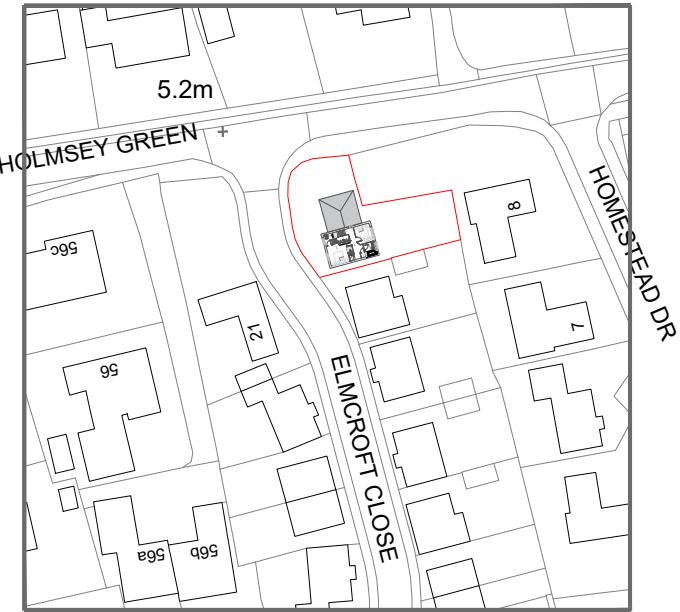


MapServe


MapServe

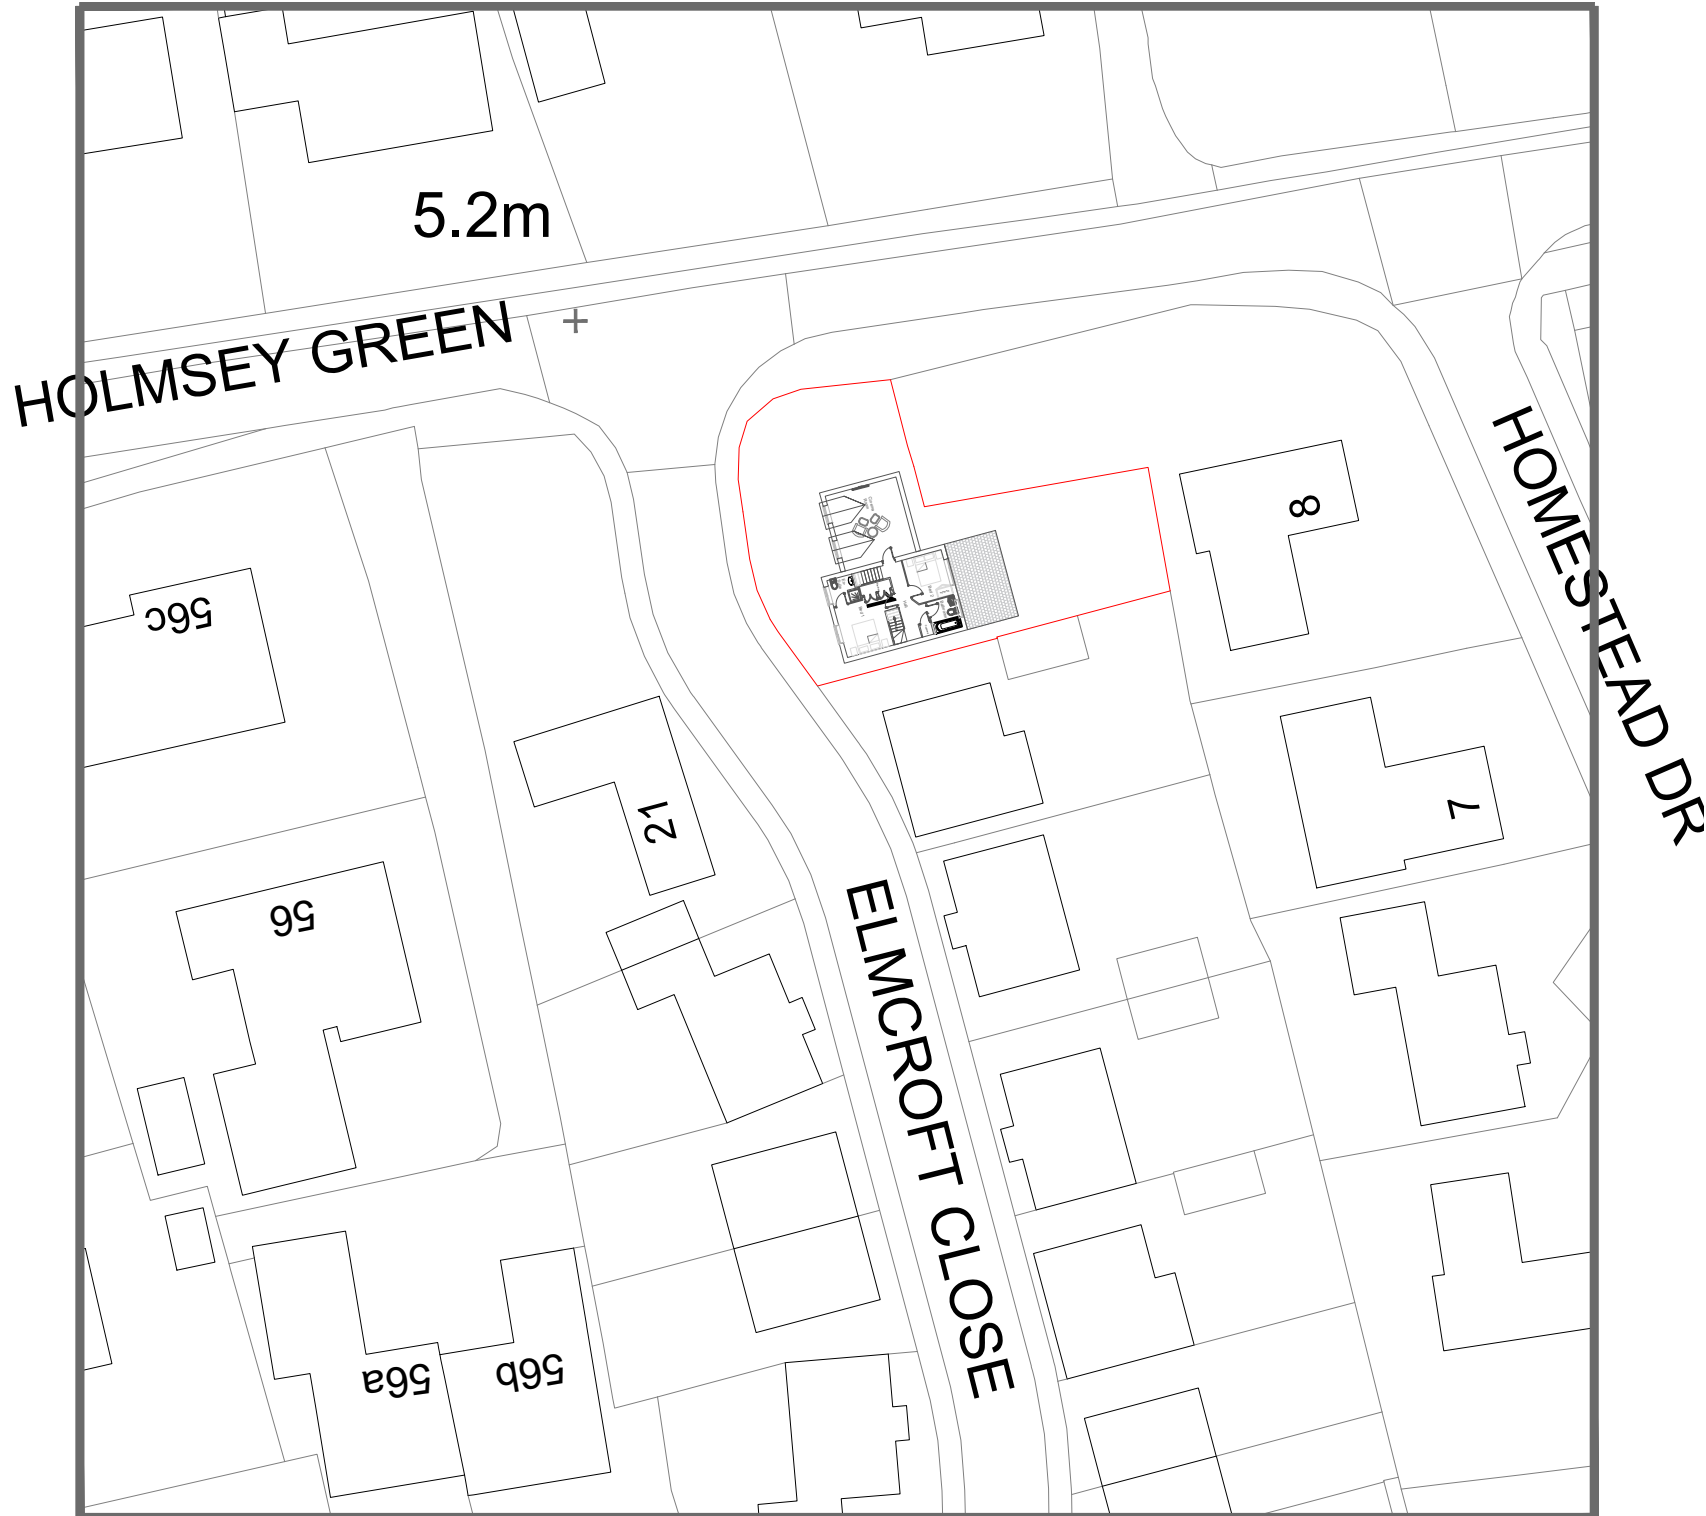

© Crown copyright 2022 Ordnance Survey 10003143

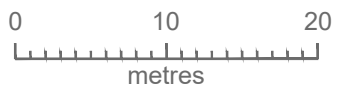

© Crown copyright 2022 Ordnance Survey 100053143

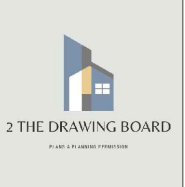

These drawings are for DESIGN purposes only, 2TDB are not liable for unforeseen problems in build. Please DO NOT Scale this drawing, dimensions must be checked on site before building works commence & any discrepancies reported

Bill Kane 07971926112

Existing Layout and Elevations

1 Elmcroft Close Beck Row Bury St Eds Suffolk IP28 8RP

Mr I Grabham & M/s J Dove

No:	Revision:	Date:	Date:	12/09/2022
			Scale:	1-1250-1-500
			Drawn By:	KK
			Drawing No:	052
			Paper Size	A3