


Project Name:
CS 4046 - 2 Slowwe Cottage

Proposed First Floor
Plan

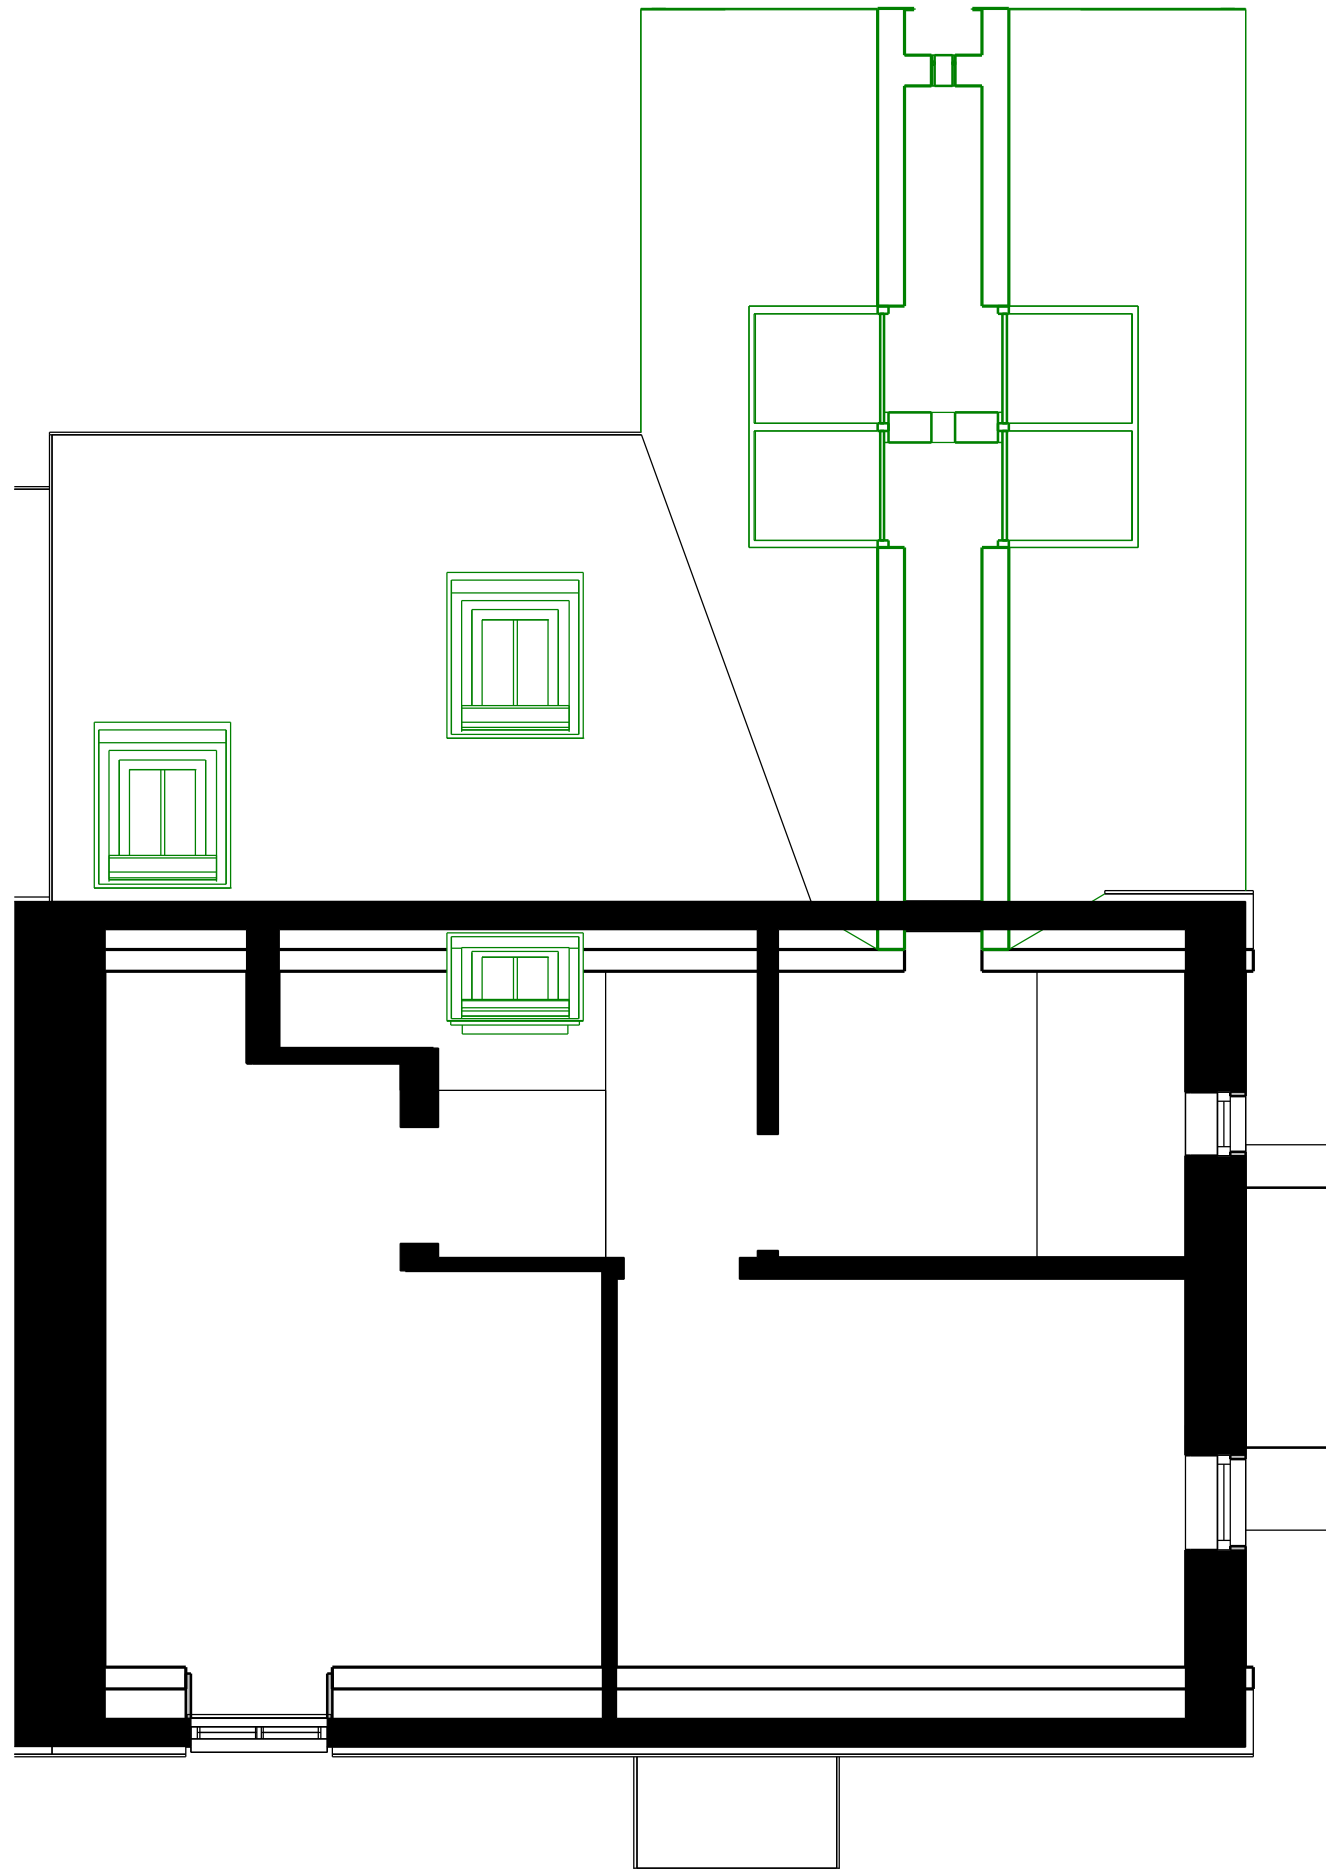

Client:
[Redacted]

Date: 16/06/2022

Scale: 1 : 50 @ A3

Project Address:
2 Slowwe Cottages, Silver Street, Arlingham,
GL2 7JU

Responsibility is not accepted for
errors made by others in scaling
from this drawing. All construction
information should be taken from
figured dimensions only

[Redacted]
www.CornerstoneArchitecture.co.uk
[Redacted]
Unit 3, Milton End, Arlingham, GL2 7JH

