

Project Name:  
CS 4046 - 2 Slowwe Cottage

Construction First Floor

Client:  
[REDACTED]

Date: 16/06/2022


Scale: As indicated @ A3

Project Address:  
2 Slowwe Cottages, Silver Street, Arlingham, GL2 7JU


Responsibility is not accepted for errors made by others in scaling from this drawing. All construction information should be taken from figured dimensions only

www.CornerstoneArchitecture.co.uk

Unit 3, Milton End, Arlingham, GL2 7JH

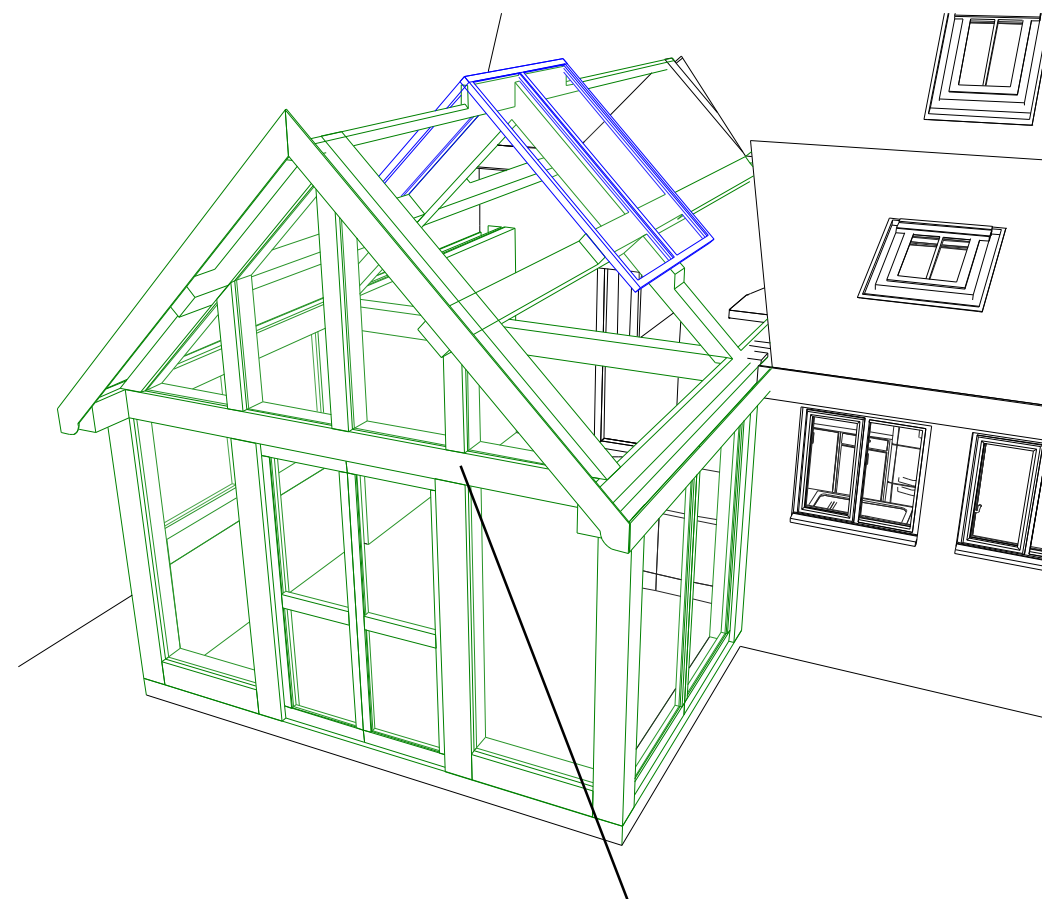


Oak frame, including structural aspects, are to be designed by contractor or their preferred supplier

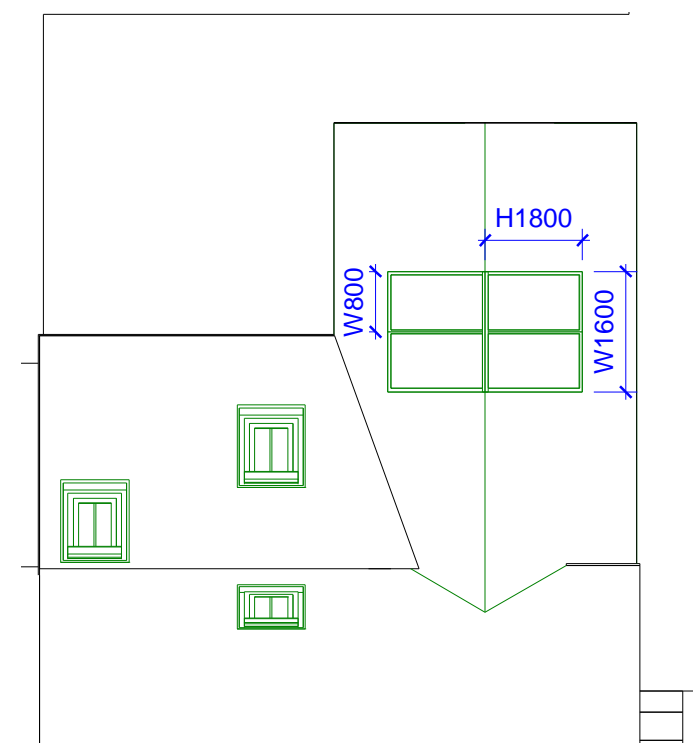

Construction - Roof

1 : 100

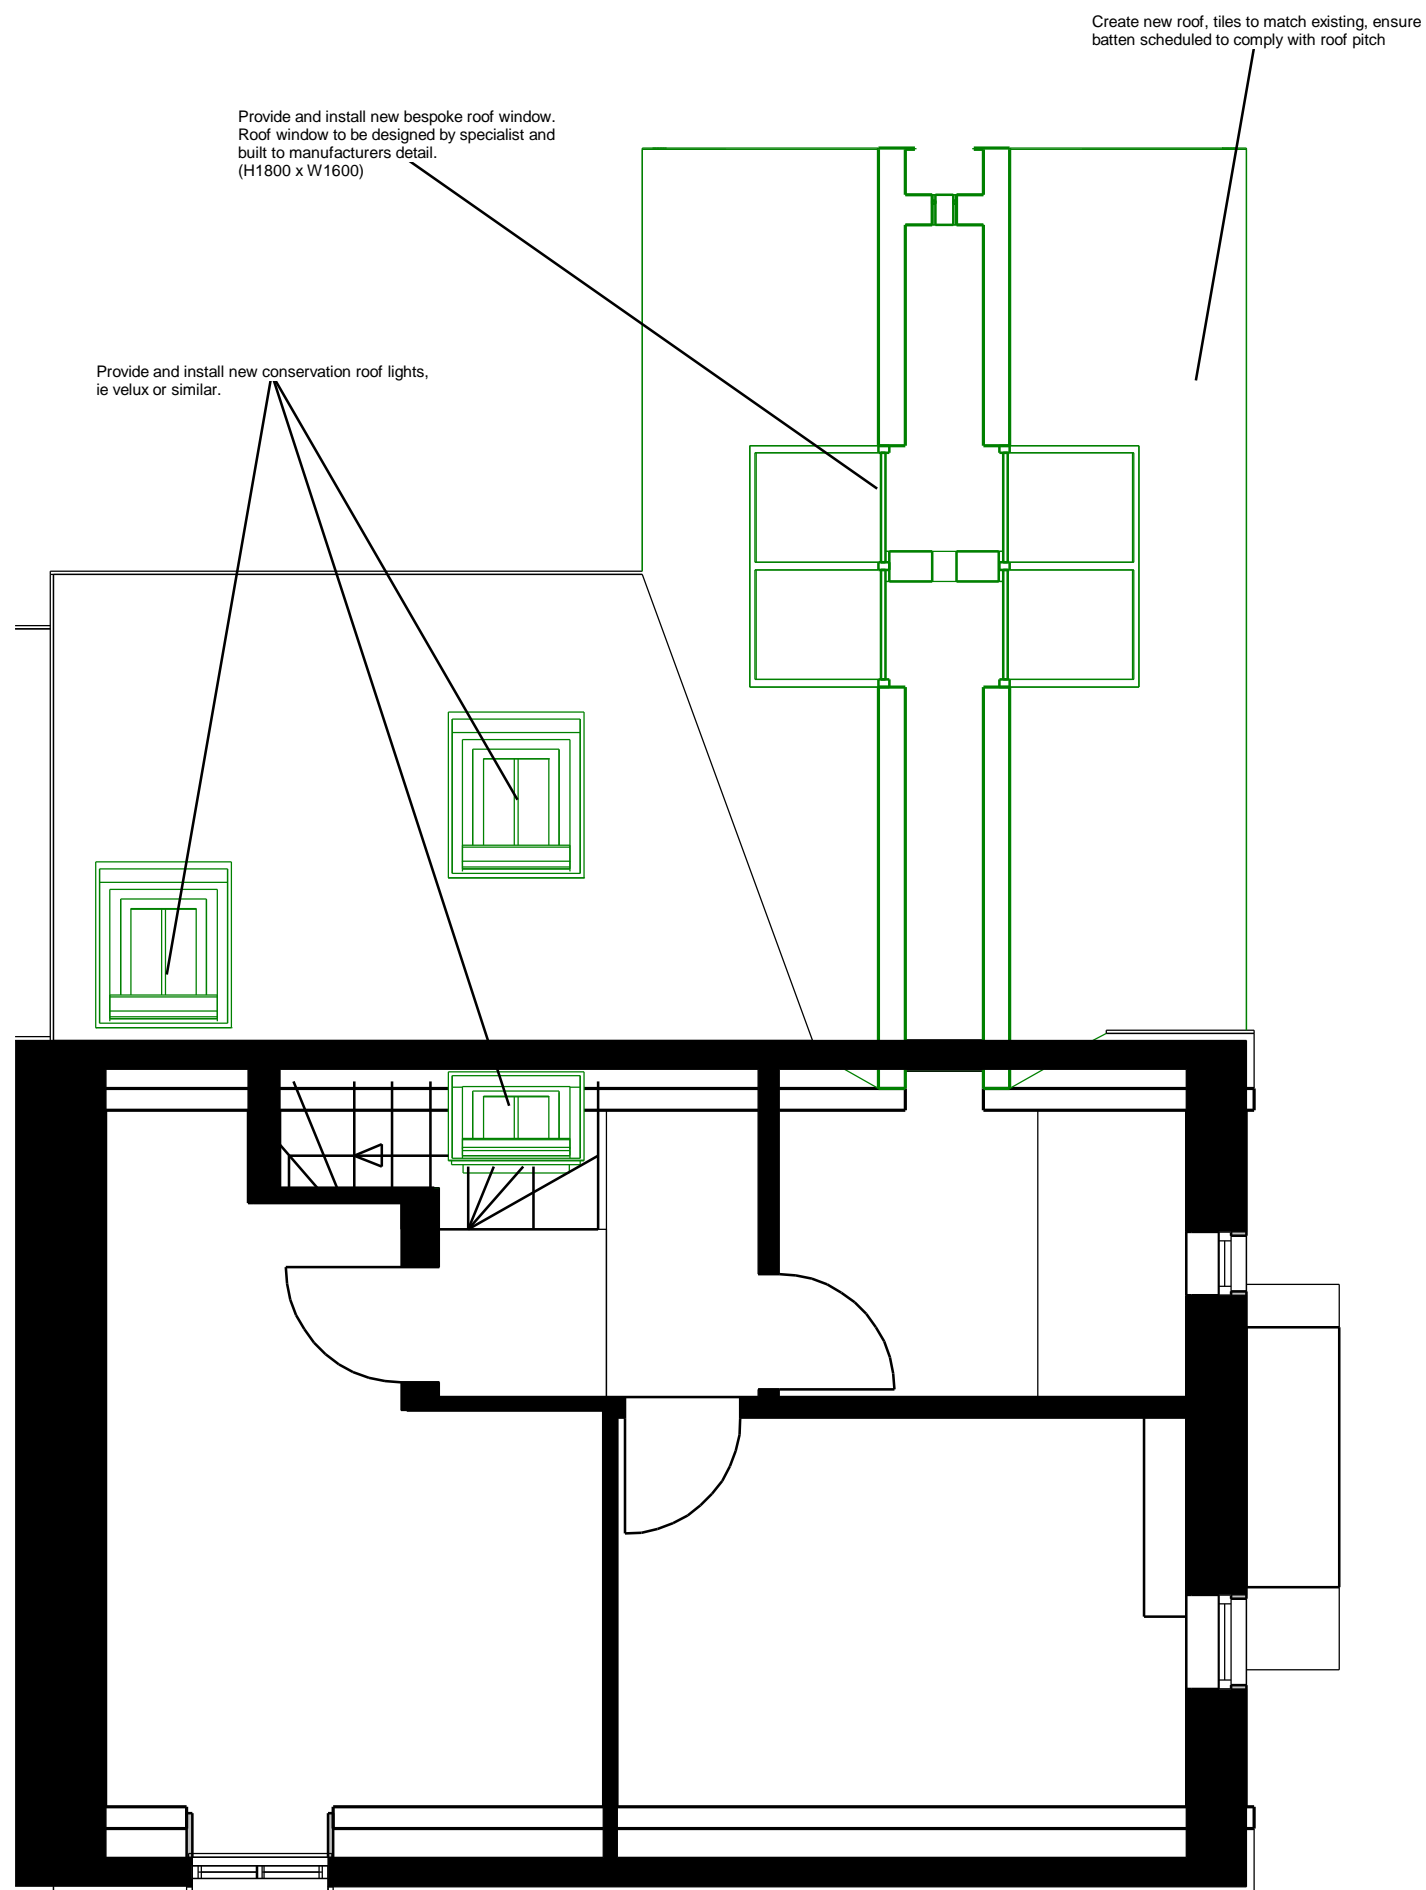

Construction - Level 1

1 : 50