
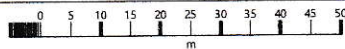


Beckington Mill, Mill Lane, BA11 6SN

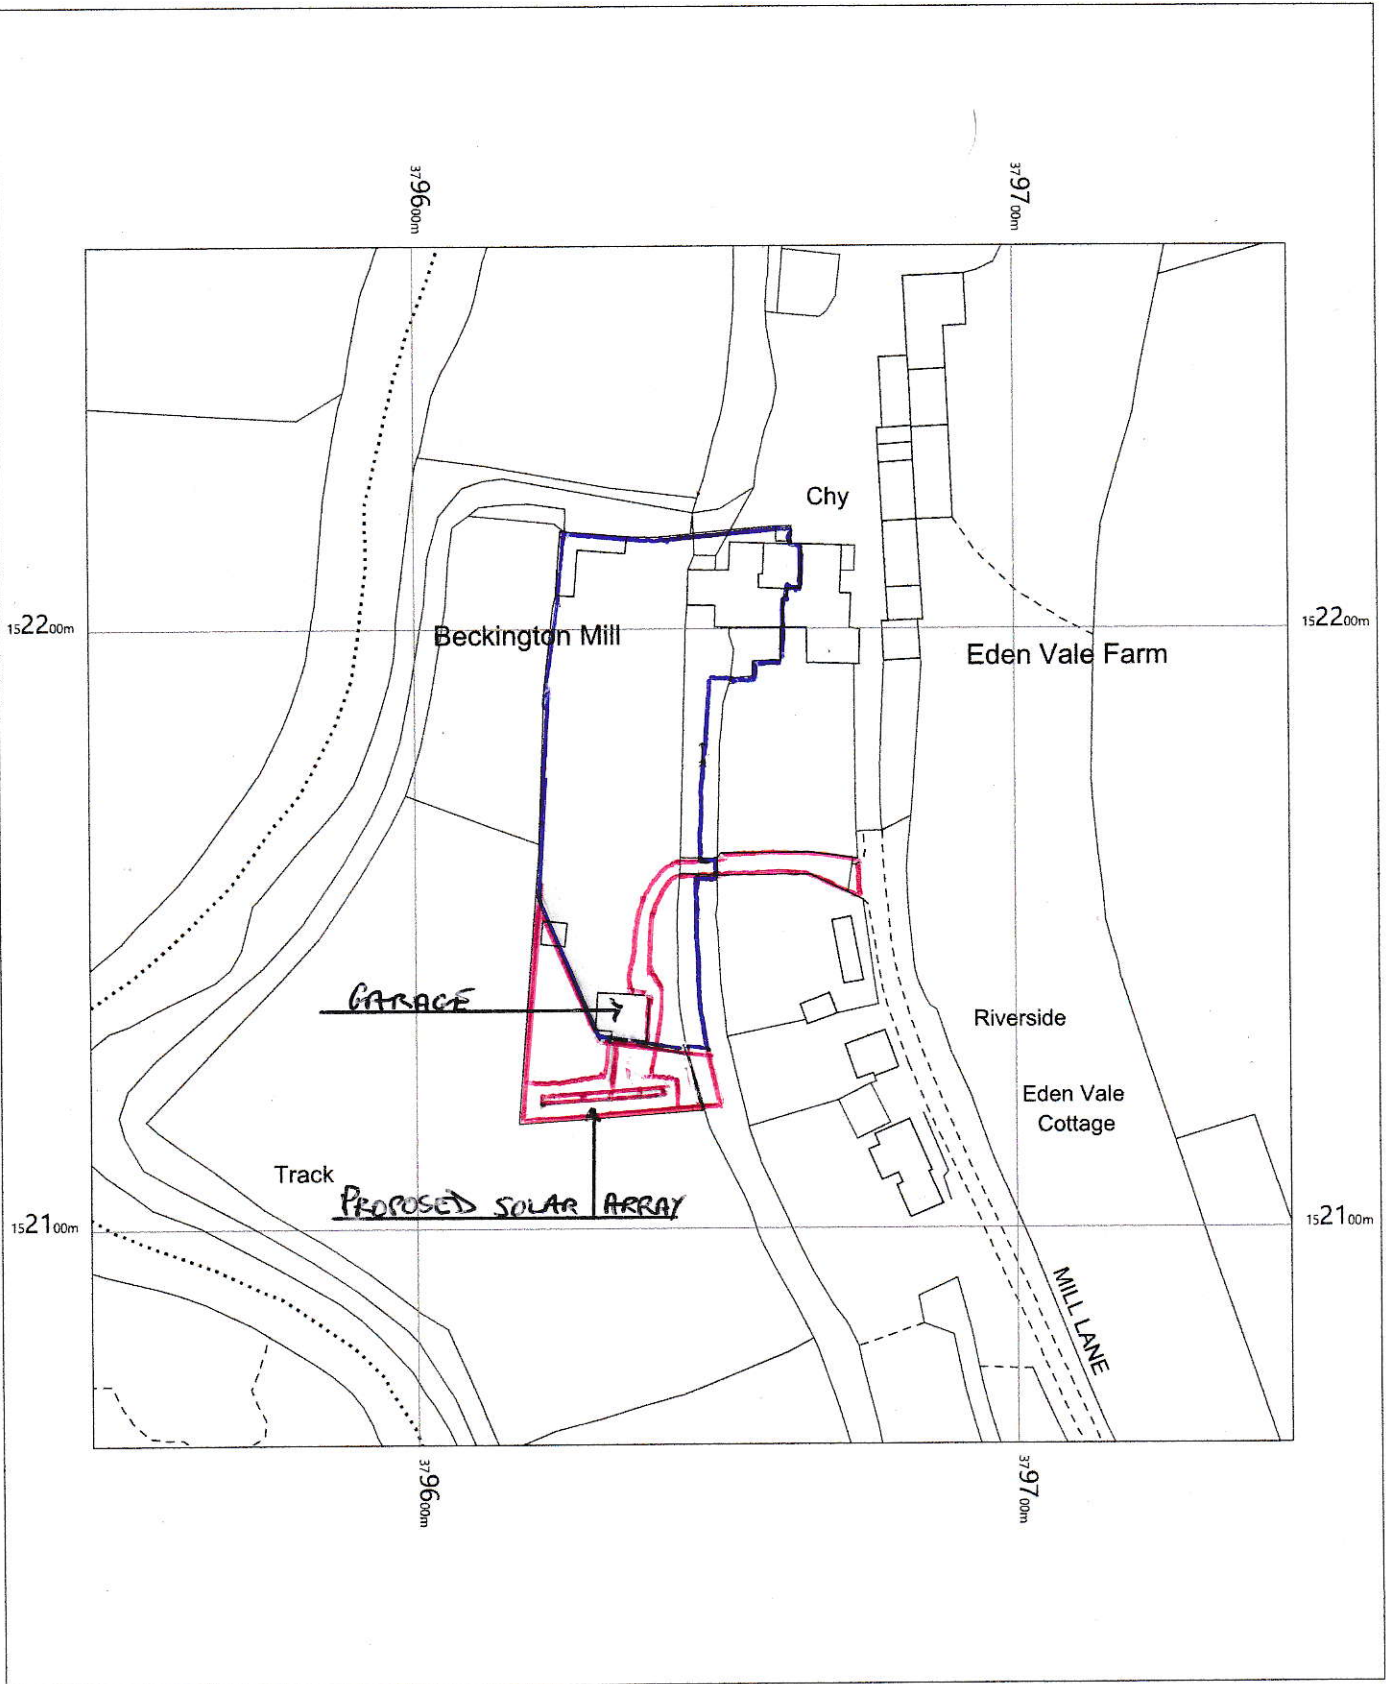

Beckington Mill
Mill Lane,
Beckington,
Frome,
Somerset
BA11 6SN

OS MasterMap 1250/2500/10000 scale
Monday, September 5, 2022, ID: MPMBW-01059513
www.blackwellmapping.co.uk

1:1250 scale print at A4, Centre: 379646 E, 152164 N

©Crown Copyright Ordnance Survey. Licence no. 100041041



BLACKWELL'S
MAPPING SERVICES
PERSONAL & PROFESSIONAL MAPPING
www.blackwellmapping.co.uk

TEL: 0800 151 2612
maps@blackwell.co.uk

