




Proposed Side Elevation 1:100

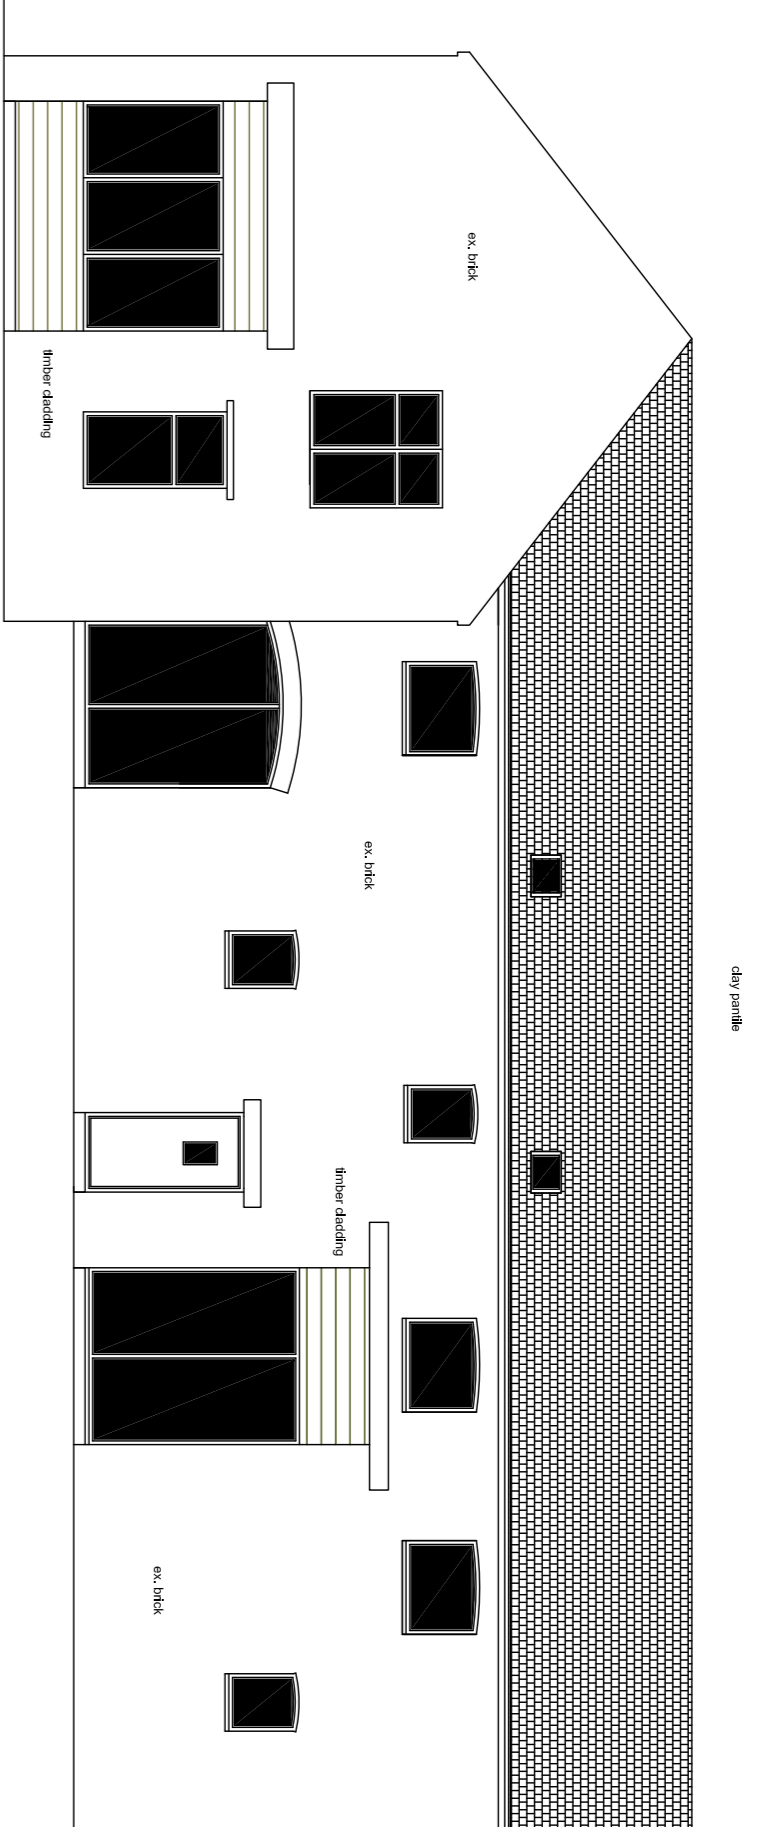

Proposed Front Elevation 1:100

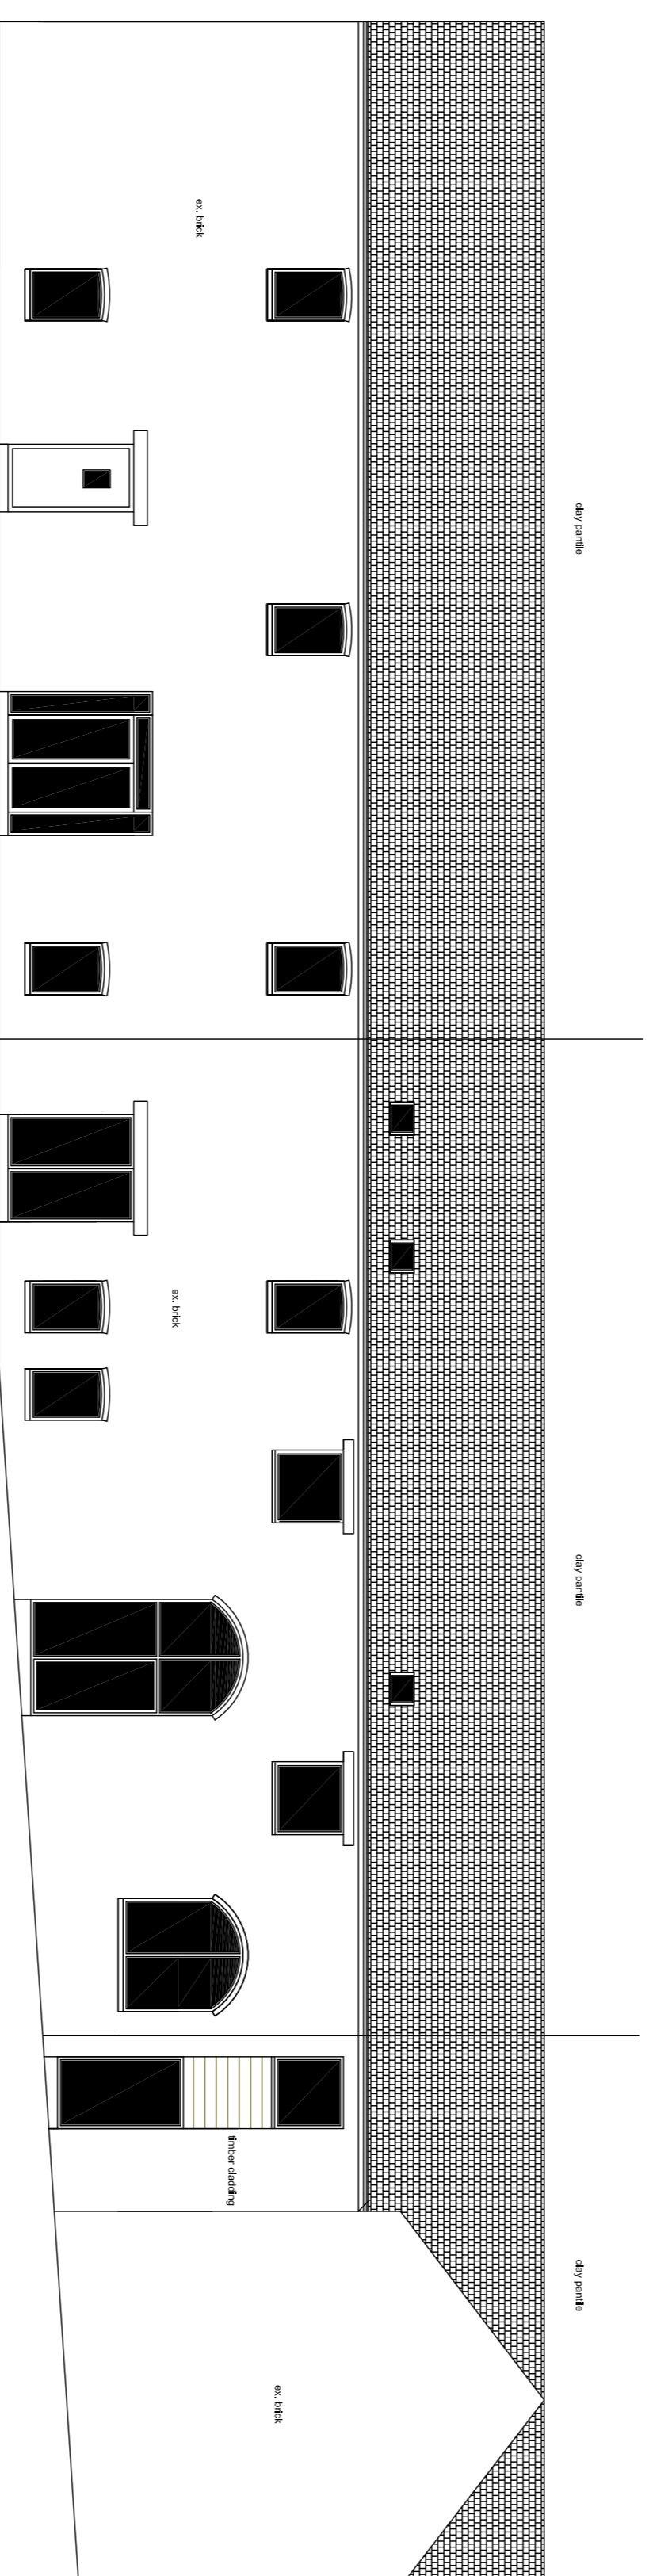

Proposed Side Elevation 1:100

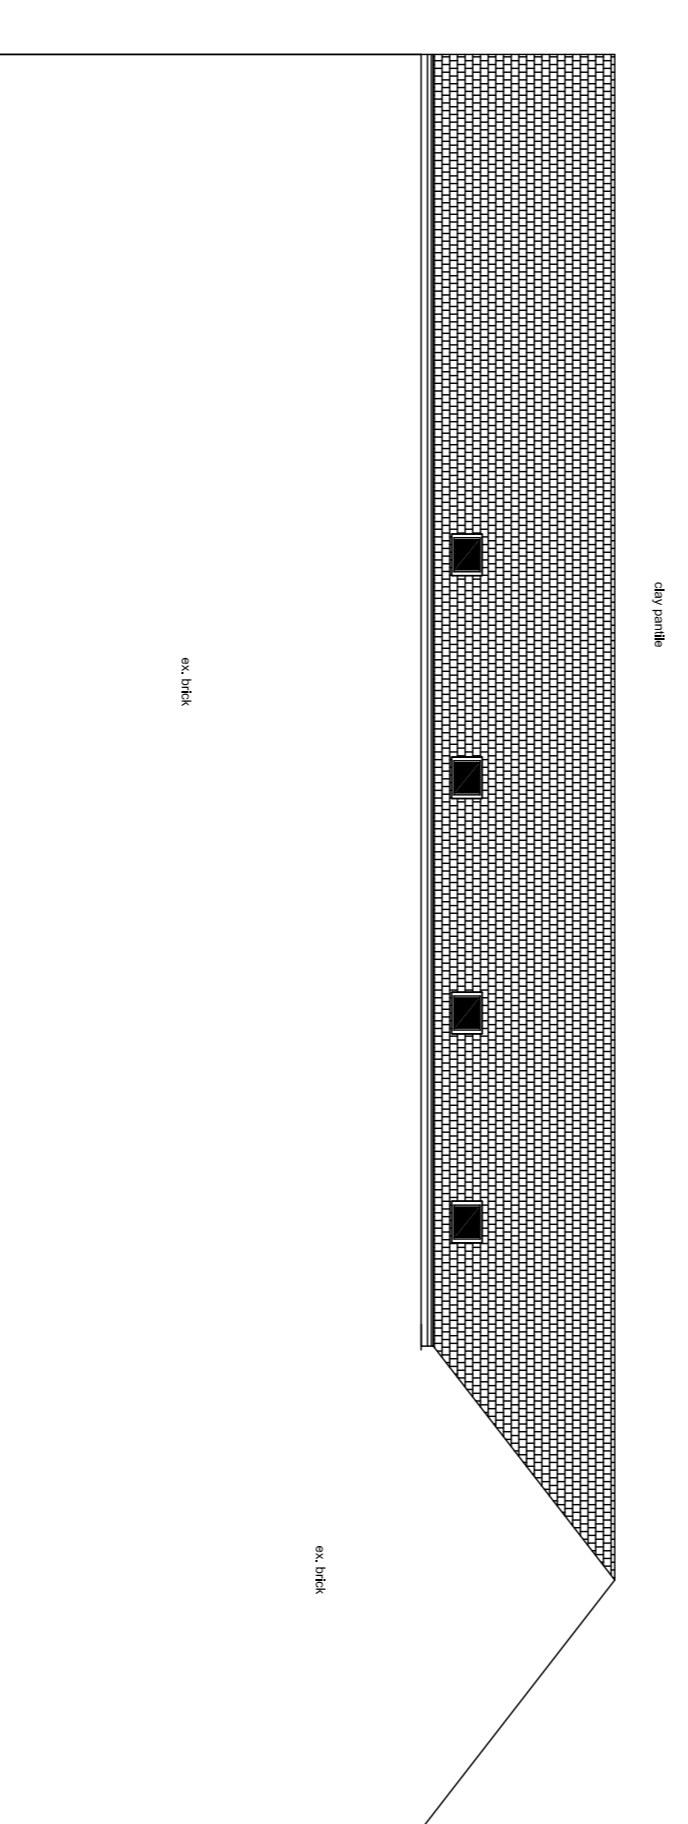

Proposed Rear Elevation 1:100

Proposed Change of use to Three dwellings  
 @ The Old Makings, Blyth Road, Ranskill  
 For WH Ottley  
 Planning- Proposed Elevations  
 Prints to scale on A1 paper

**JK PLANNING AND DESIGN SERVICE LTD**

6 Fair Holme View, Armthorpe, Doncaster, DN3 3TW

Tel: 01302 830436

Email: [jasonkirk5@aol.com](mailto:jasonkirk5@aol.com)