

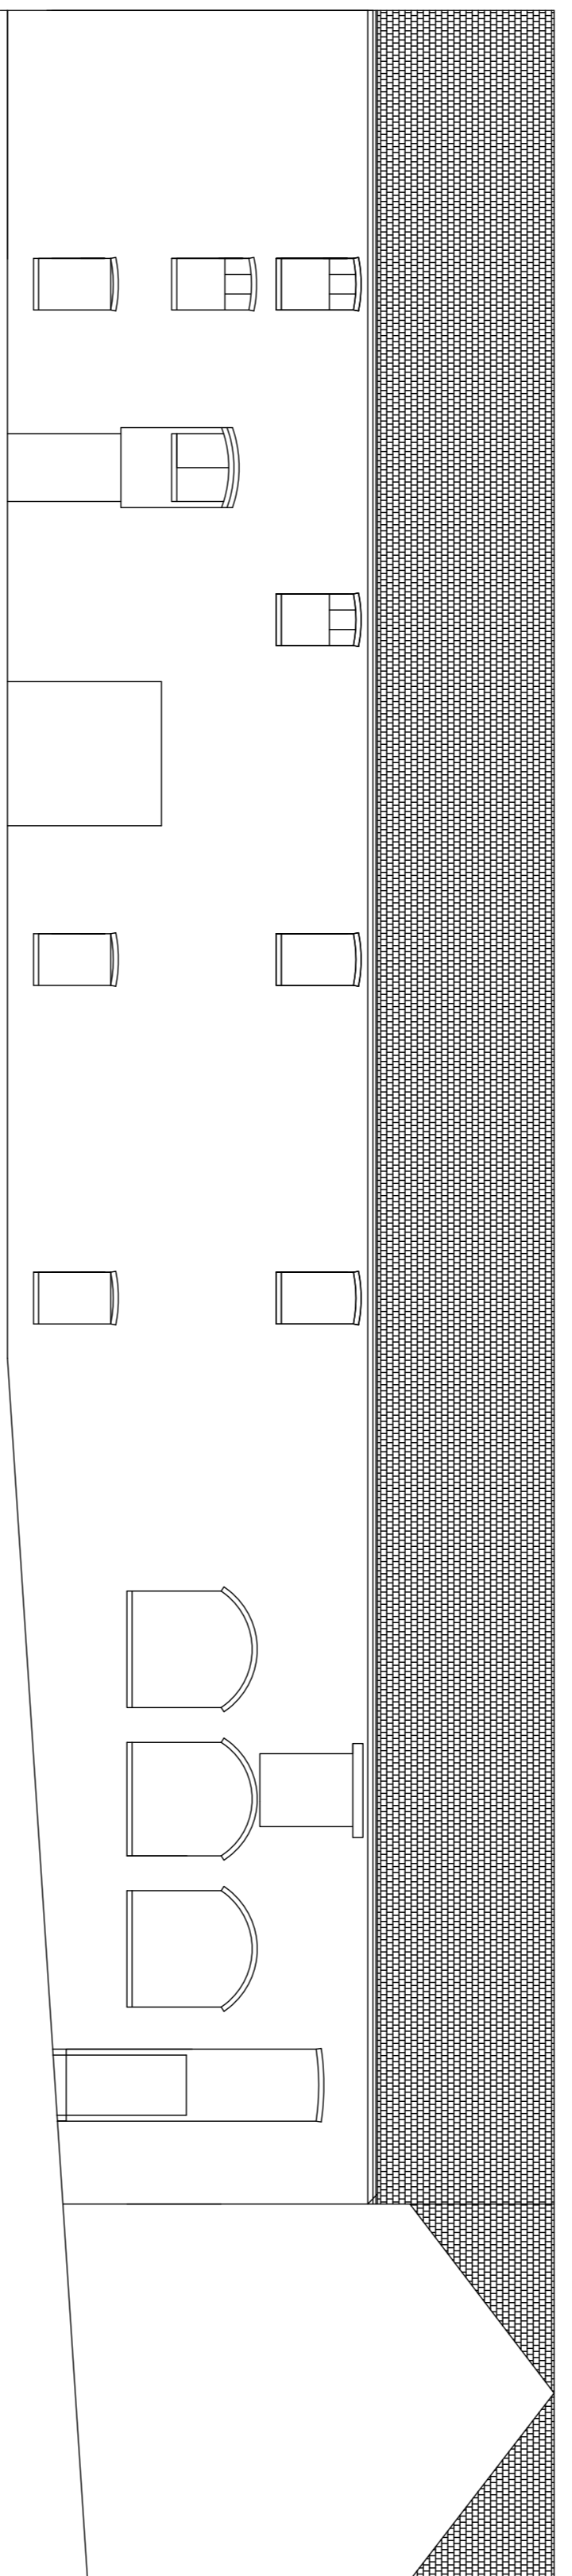


Existing Front Elevation 1:100

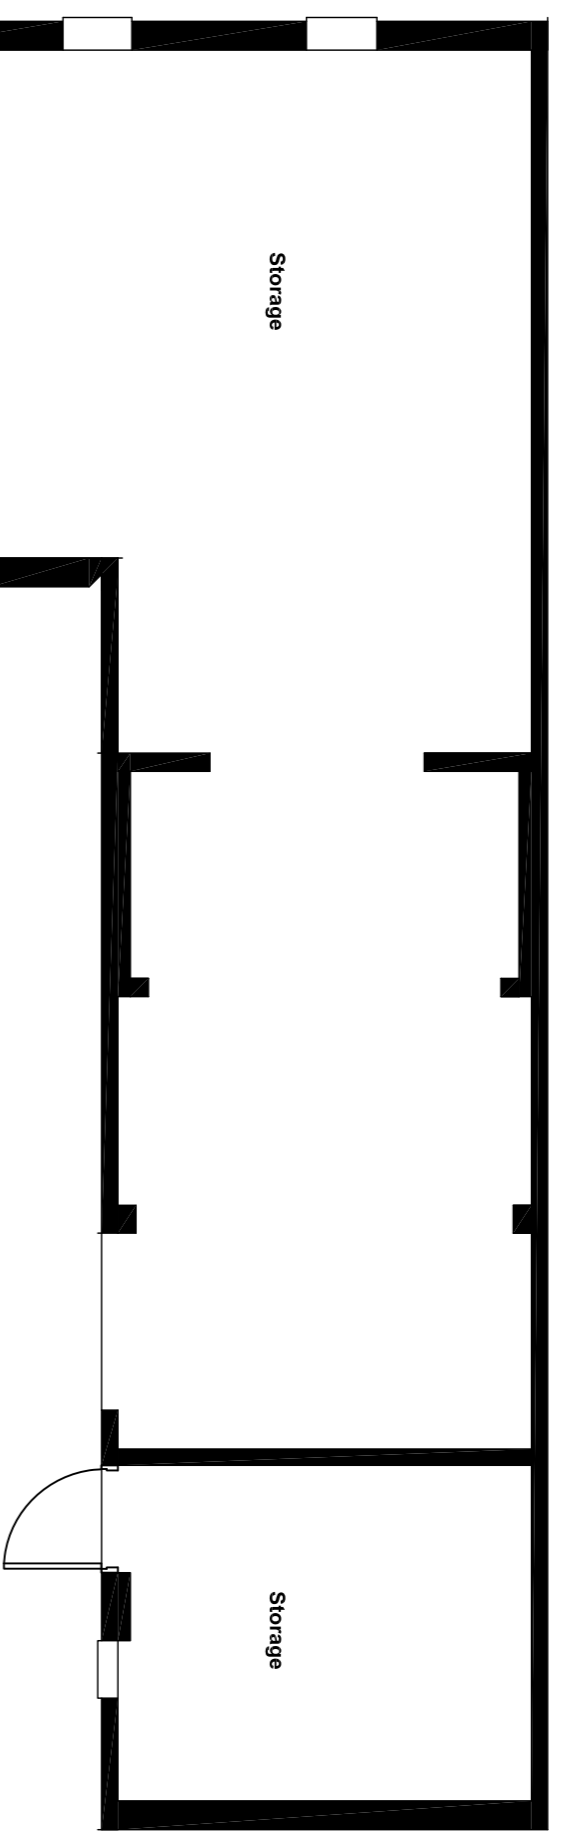

Existing Rear Elevation 1:100

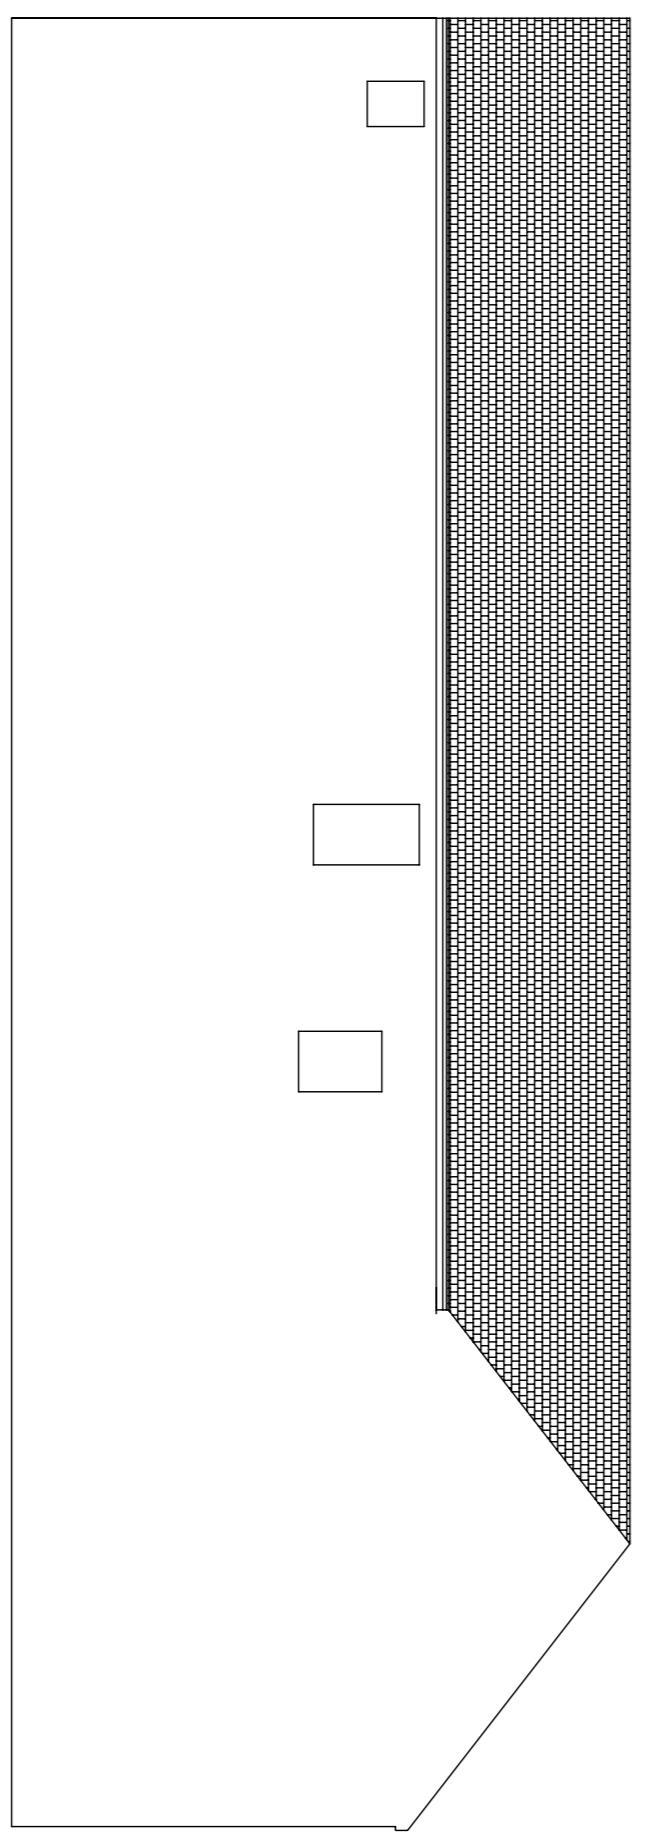

Existing Ground Floor Plan 1:100

**Proposed Change of use to four dwellings
 @ The Old Maltings, Blyth Road, Ranskill
 For WH Ottley
 Planning - Existing Plans
 Prints to scale on A1 paper**

JK PLANNING AND DESIGN SERVICE LTD
 6 Fair Holme View, Armthorpe, Doncaster, DN3 3TW
 Tel: 01302 830436
 Email: jasonkirk5@aol.com