


# LANDSCAPING AROUND SOLAR PANELS


Low Holland Farm House

Low Holland Lane

Sturton Le Steeple

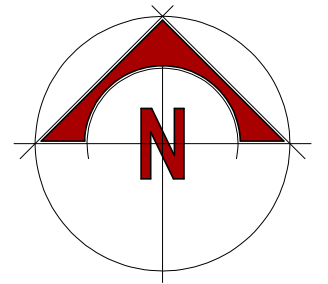

note: where any hedging is removed, being severely damaged or becoming seriously diseased within 5 years of planting shall be replaced in the following planting season by plants of a size and species similar to those originally required to be planted.

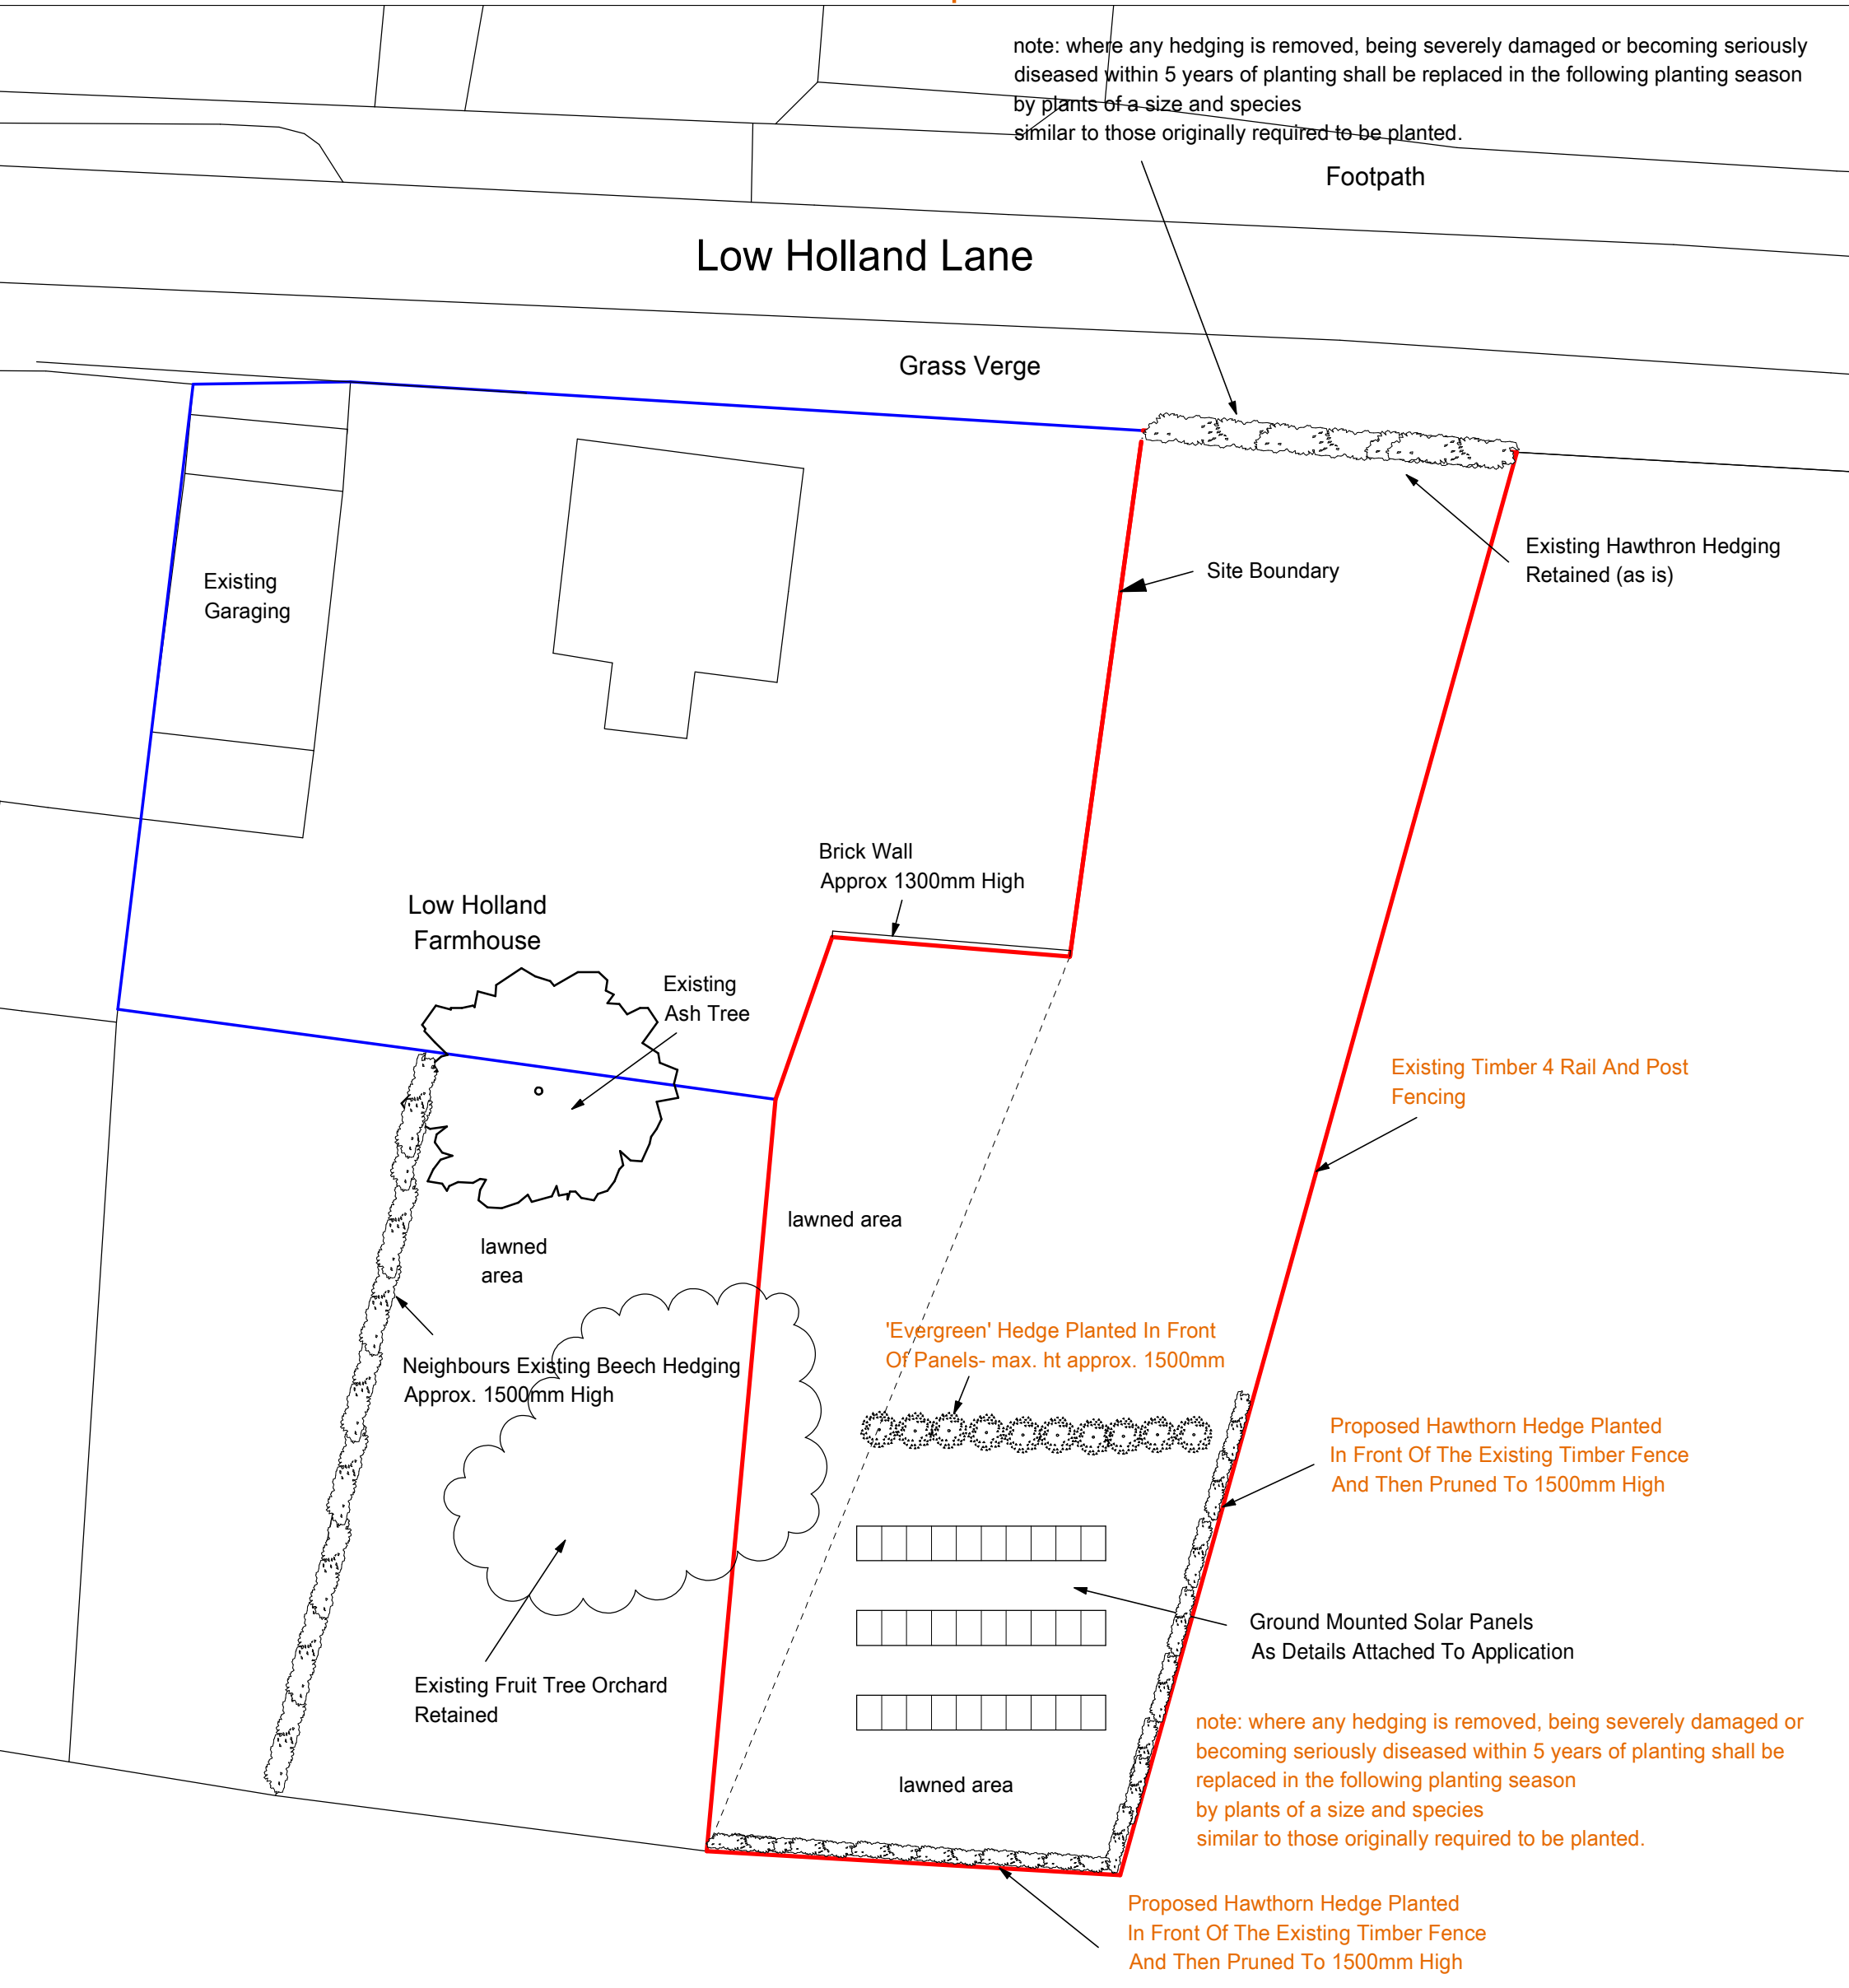

## PROPOSED BLOCK PLAN

Scale 1:250

A3