


BLOCK PLAN
Scale 1:200

DO NOT SCALE FROM THIS DRAWING

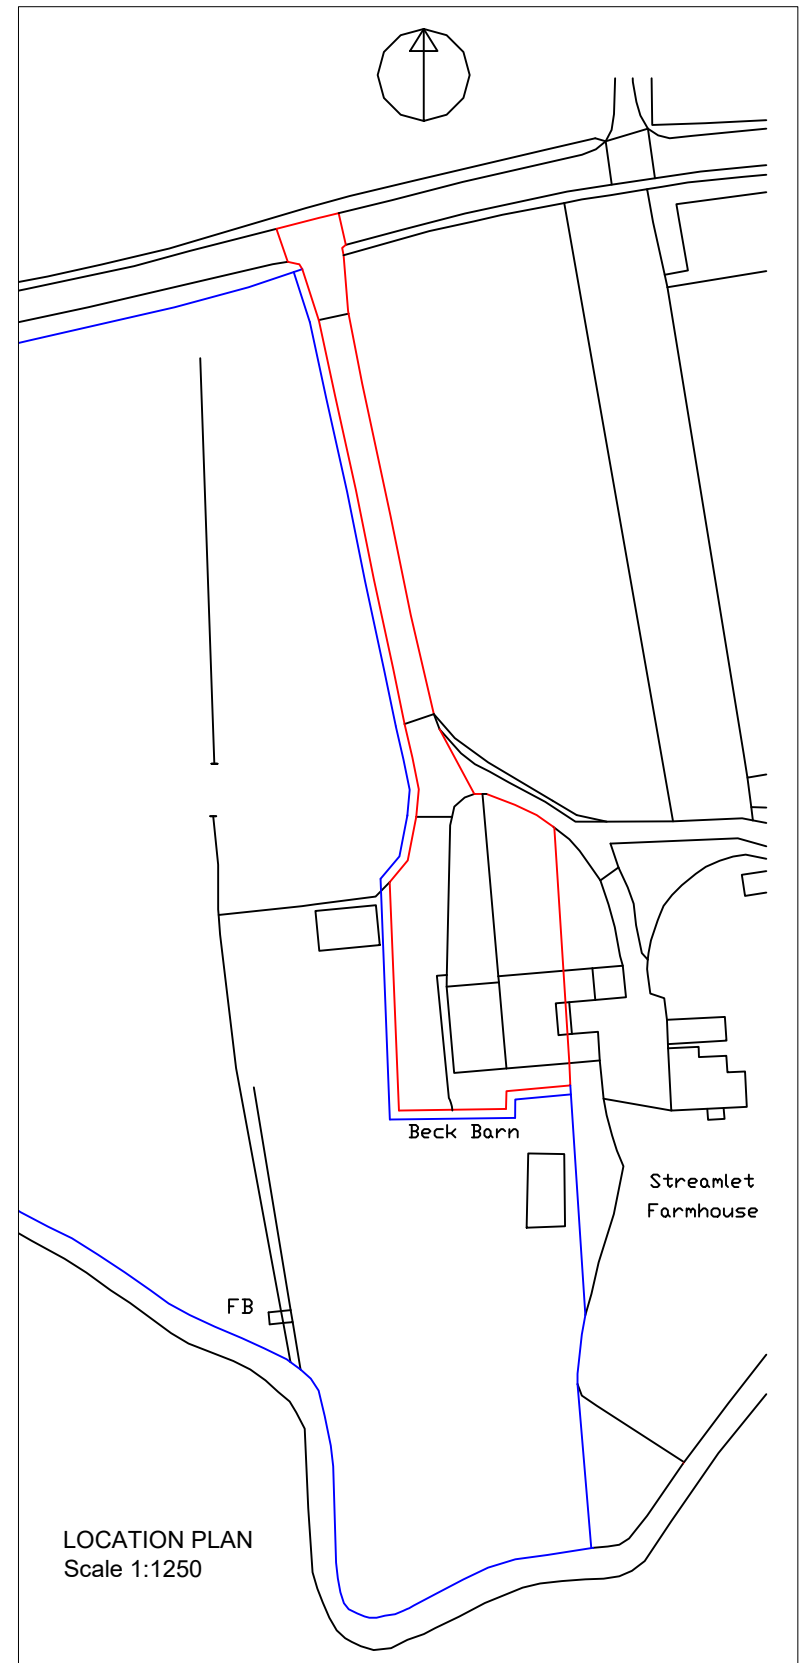

annahigh
• Historic Building Surveying •

Longwater House, John Hyrne Way, Norwich NR5 0AF
T. 01603 531700

Date
Sept 2022

Status
Planning

Drawing title:
BECK BARN, PULHAM ROAD, STARSTON
NEW WET ROOM EXTENSION
PROPOSED ELEVATIONS

Scale
1:200 & 1:1250 @ A3

Drawing No.
22-379-05A