
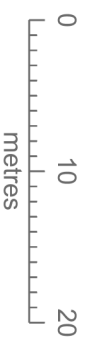


403325

403350

403375

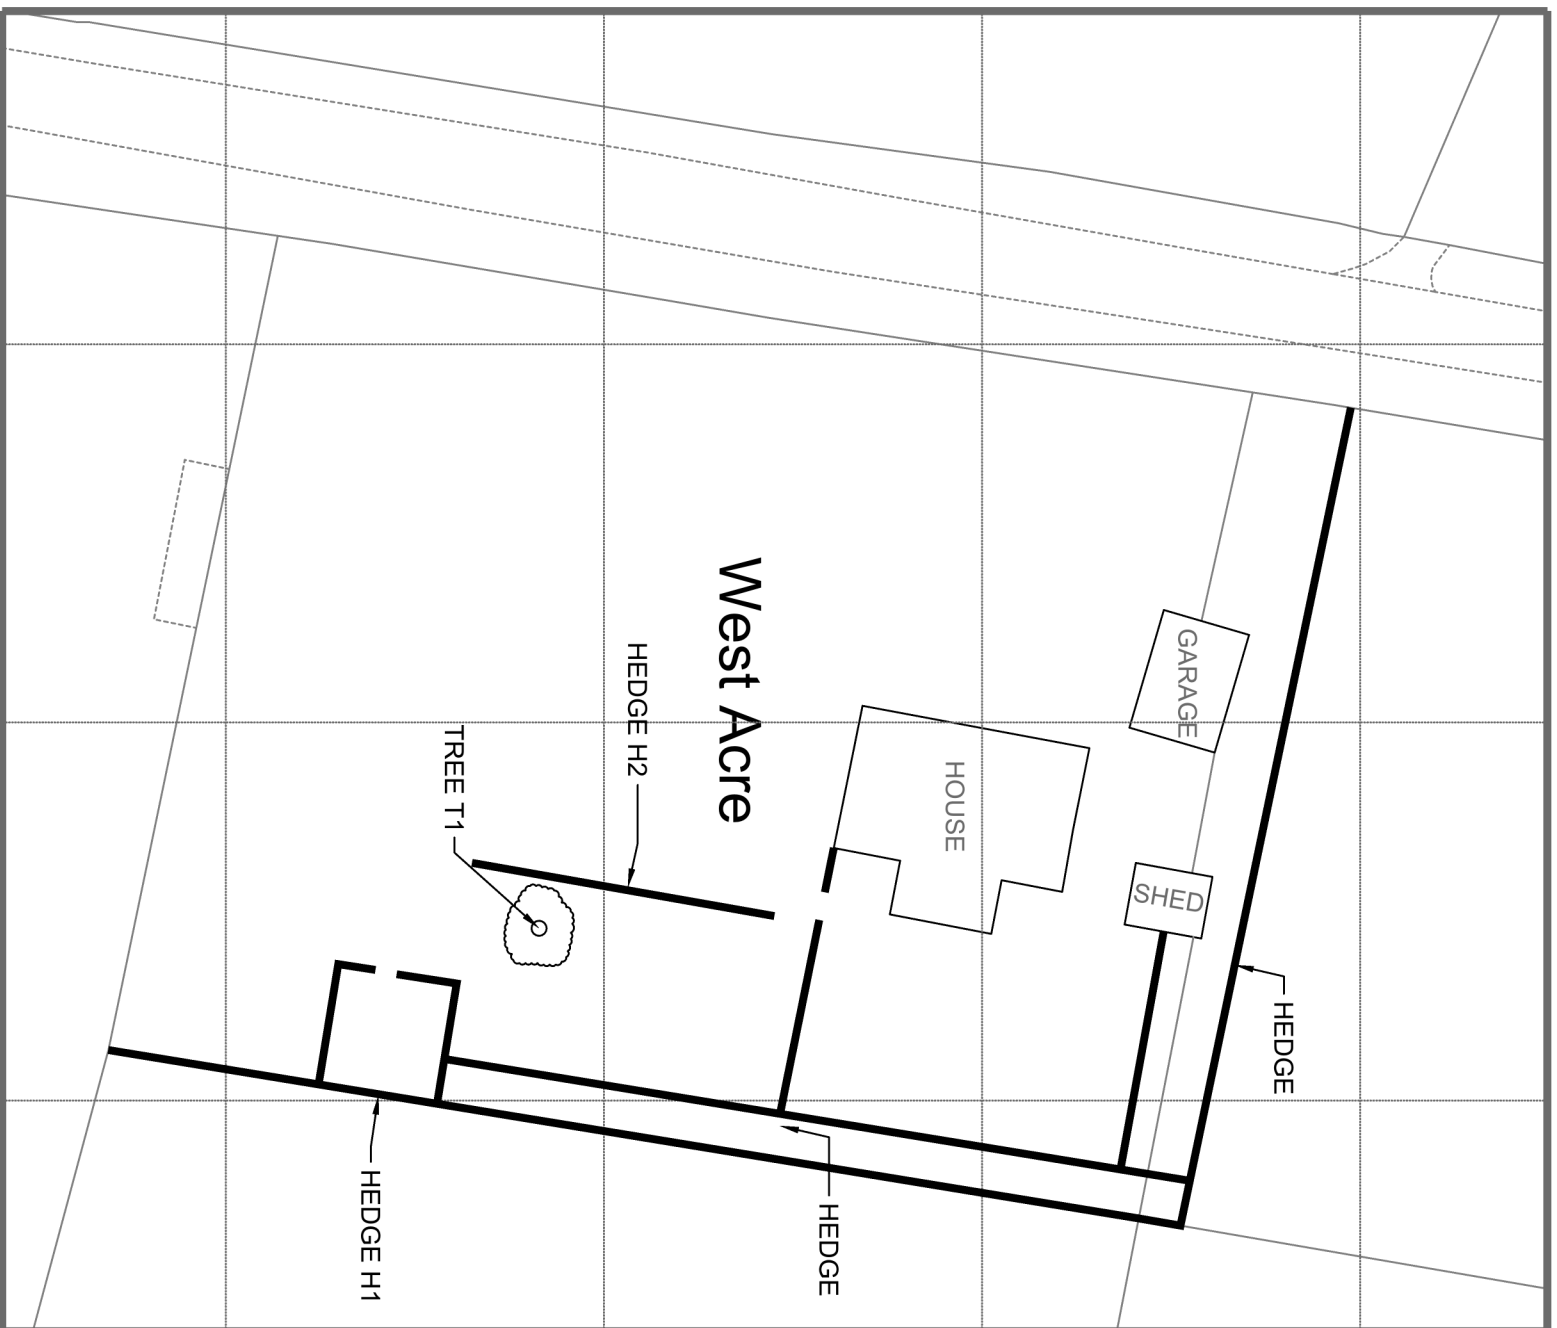



© Crown copyright 2022 Ordnance Survey 100053143

EXISTING SITE PLAN

403325

403350

403375

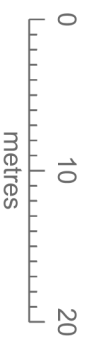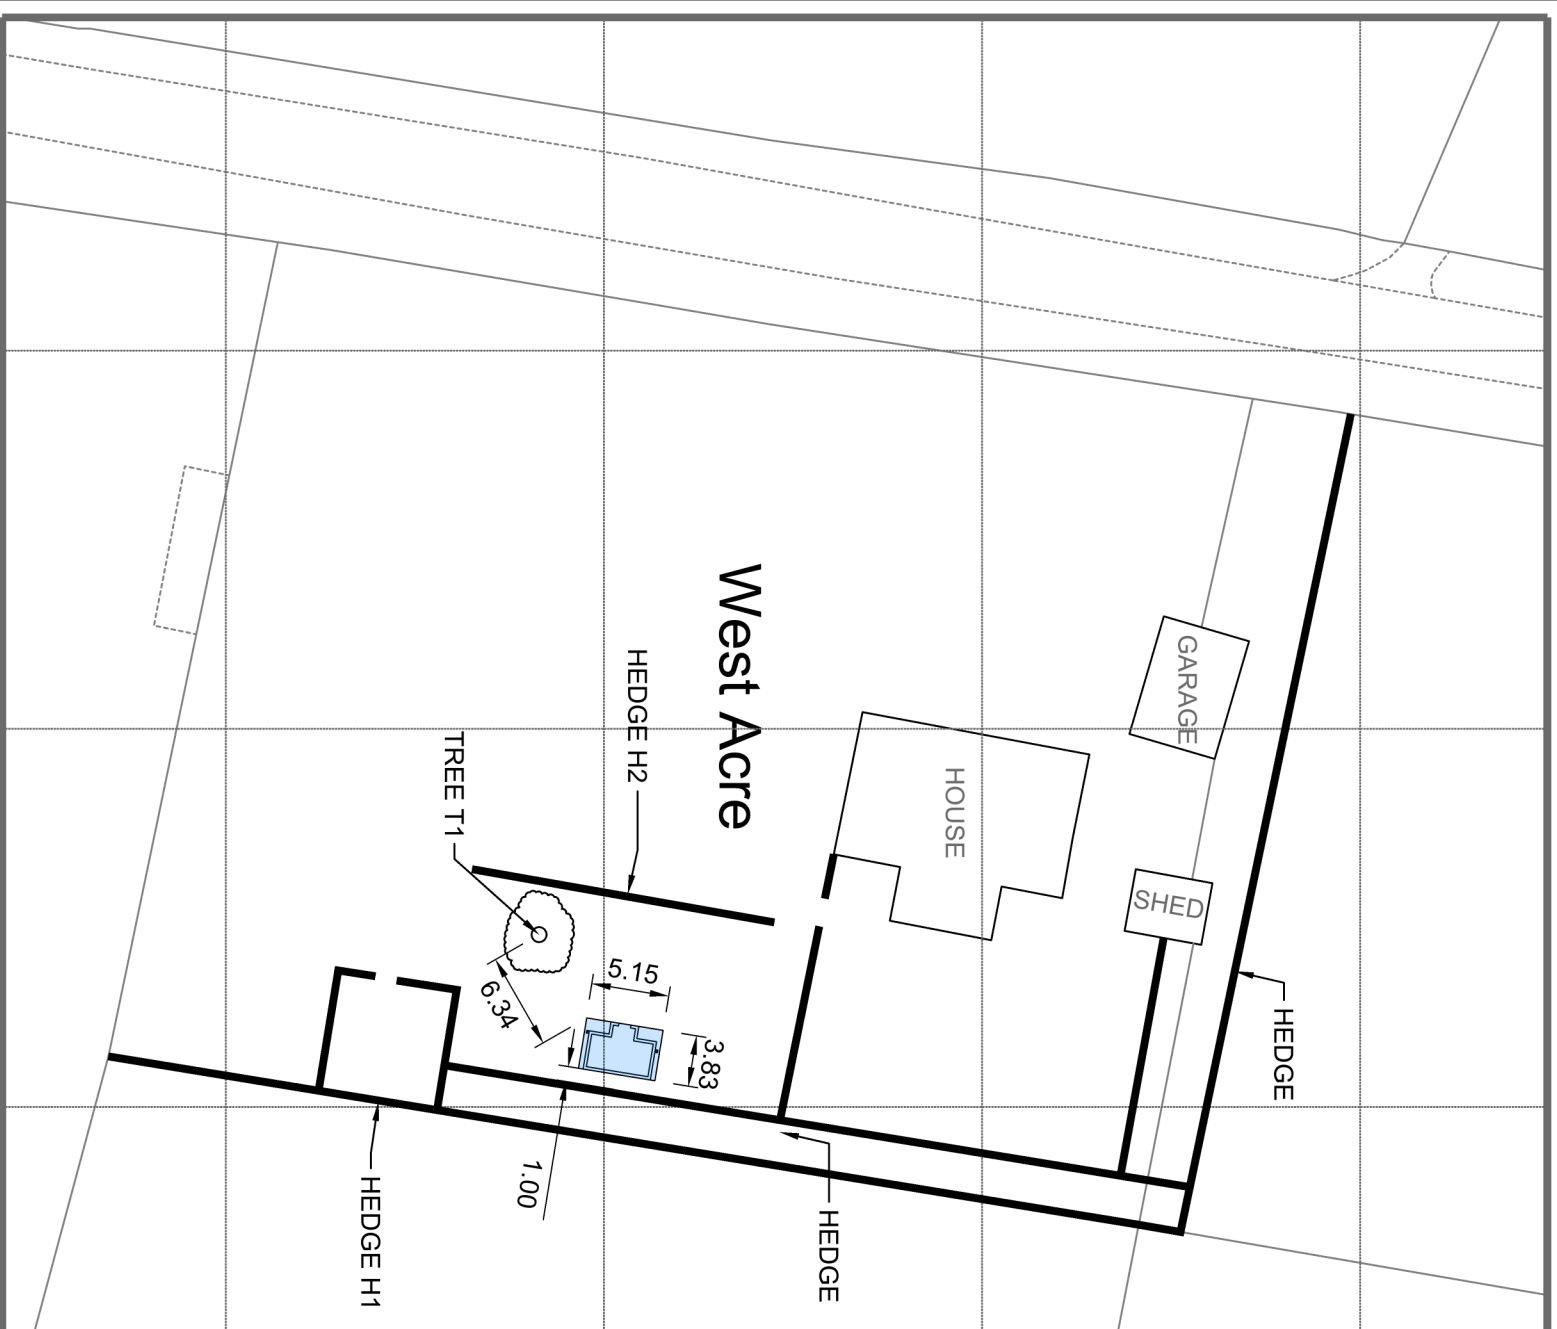

© Crown copyright 2022 Ordnance Survey 100053143

PROPOSED SITE PLAN

WEST ACRE
 THROPTON
 MORPETH
 NE65 7JG

SITE PLAN

PROPOSED GREENHOUSE

1:500 AT A3