





PROPOSED PLAN
Scale 1:200

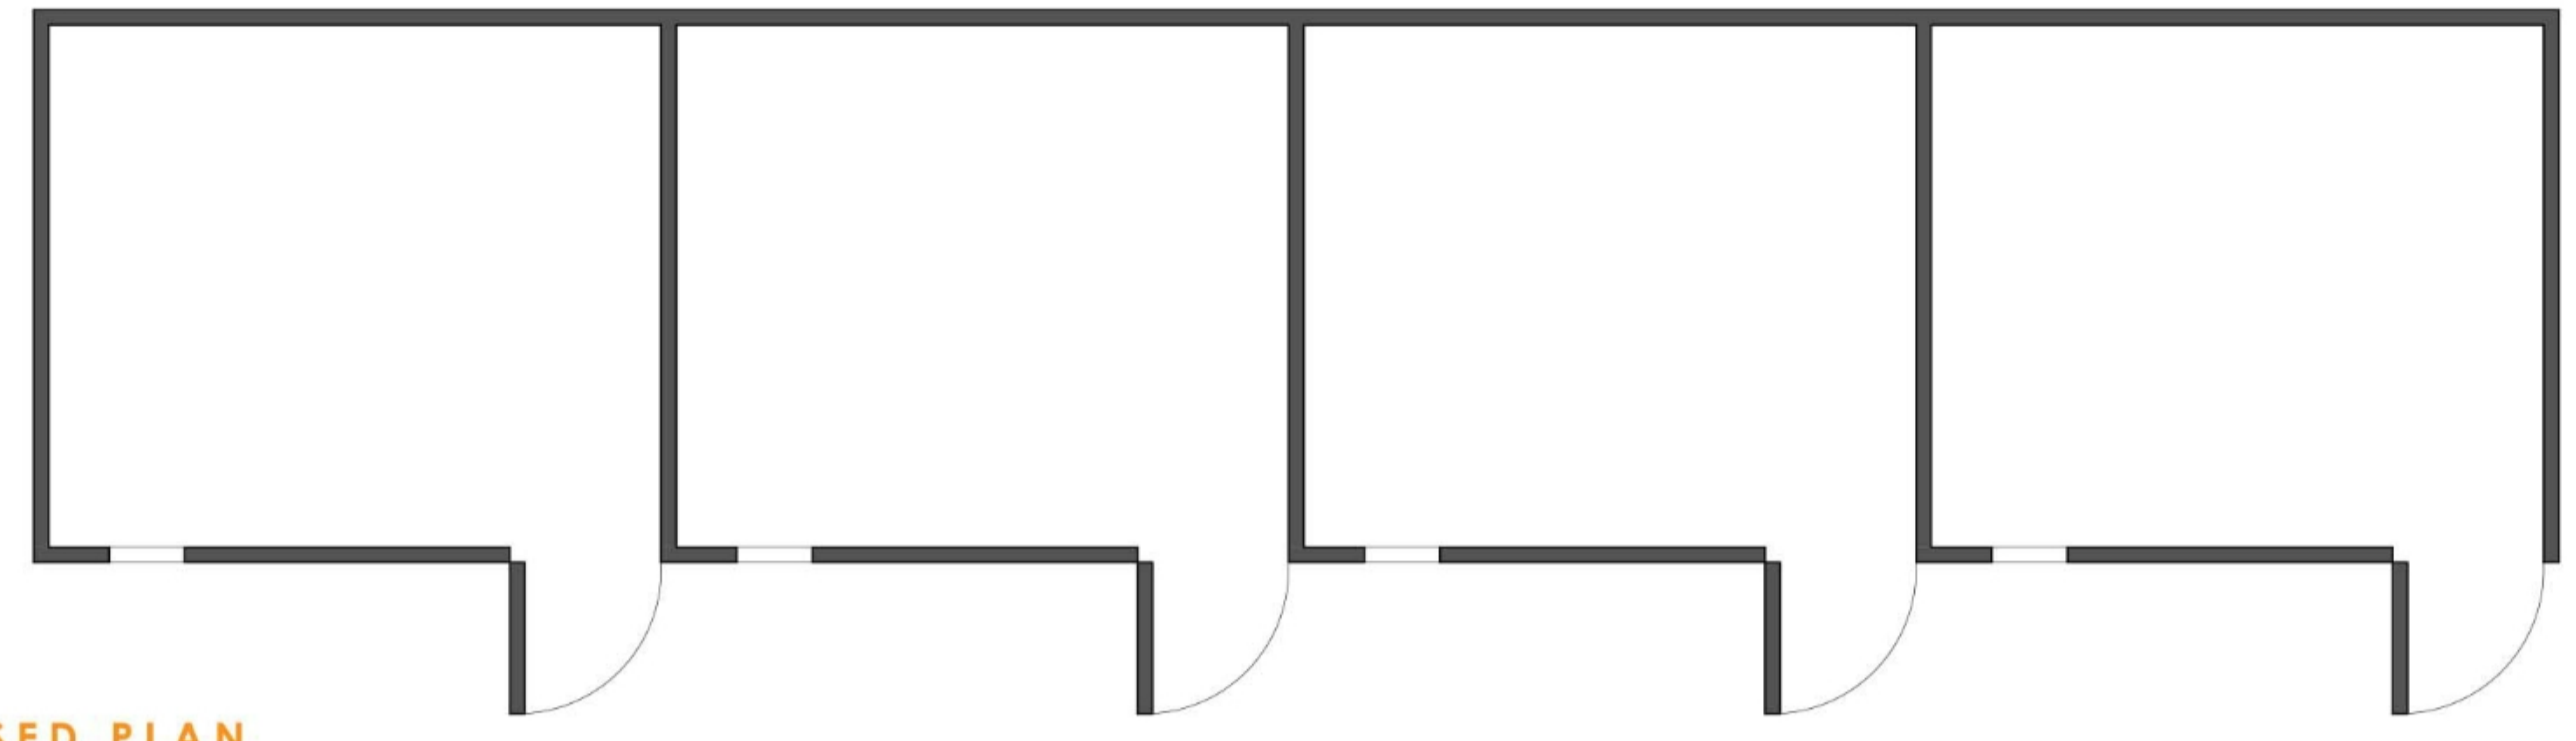


PROPOSED PLAN
Scale 1:50

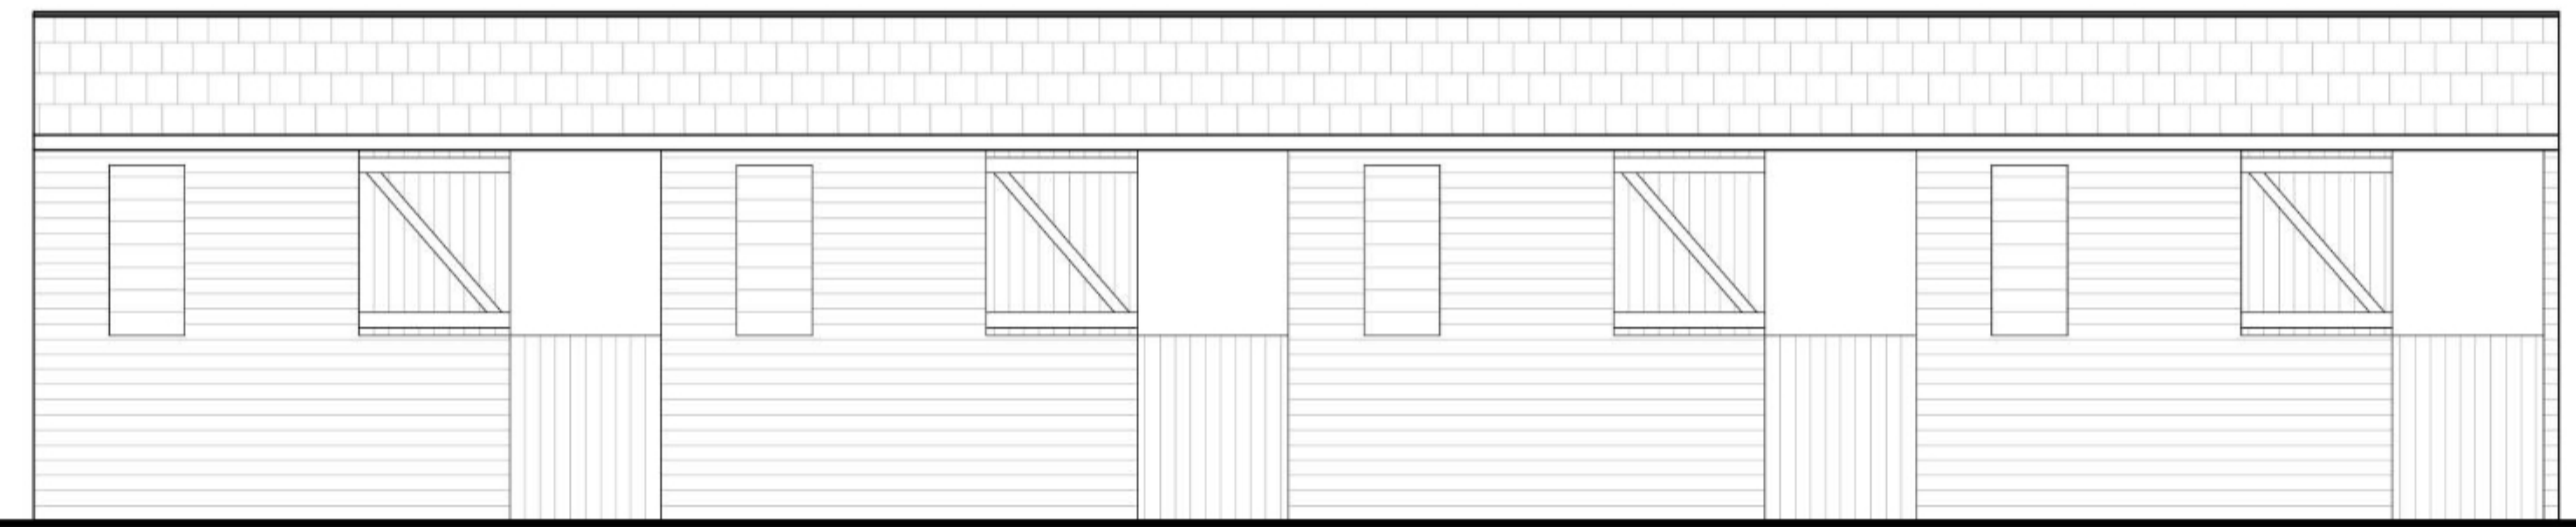


FRONT / NORTHERN ELEVATION



BACK / SOUTHERN ELEVATION

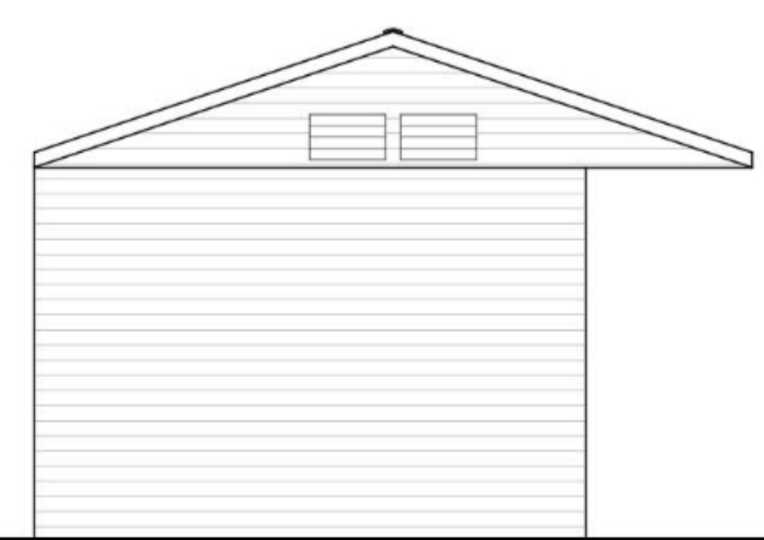

SIDE / WESTERN ELEVATION

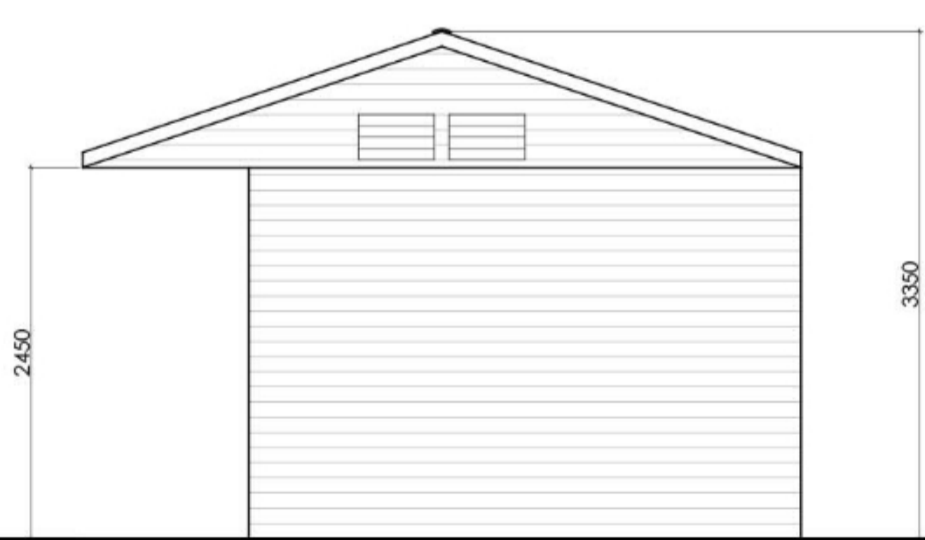

SIDE / EASTERN ELEVATION

PROPOSED ELEVATIONS
Scale 1:50

REV A
Client amendments
DRAWING ISSUES AND REVISIONS
15 JULY 2022 1:50 PM 1:50 PM 1:50 PM 1:50 PM

Idc LINC DESIGN CONSULTANCY

PROJECT | Proposed Stables
North Ormsby Manor
North Ormsby

DATE | August 2022
TITLE | Proposed

SCALE | As shown
ORIGINAL SIZE | A1
DRAWING NUMBER | LDC4003-SK-04A

This drawing is the copyright of Linc Design Consultancy and must not be reproduced without written consent. The contractor is responsible for taking and checking all dimensions on site prior to commencement and reporting back to the architect/consultant any discrepancies. All materials specified on this drawing are to be used in strict accordance with manufacturers' written instructions and correct codes of practice.
All Details and Specification on this drawing are in relation to this specific project. Should the project be altered in any way, the contractor should immediately advise the architect/consultant. The contractor should be held responsible for errors resulting from unapproved detail and specification changes.