



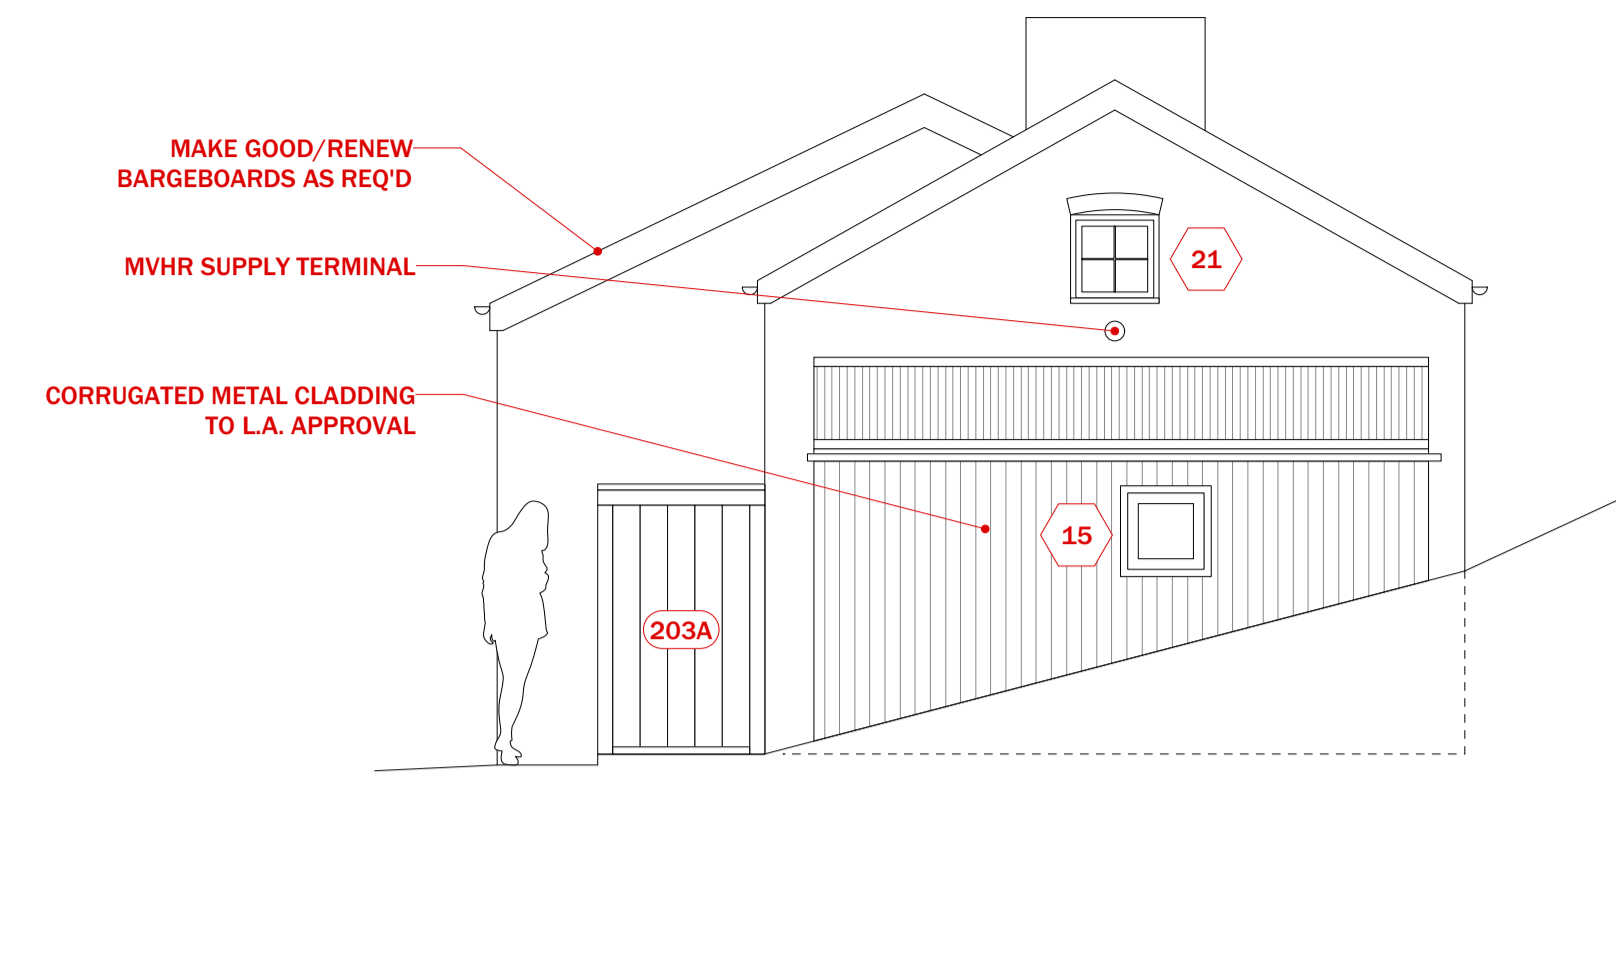


1 SOUTH EAST ELEVATION
1:50

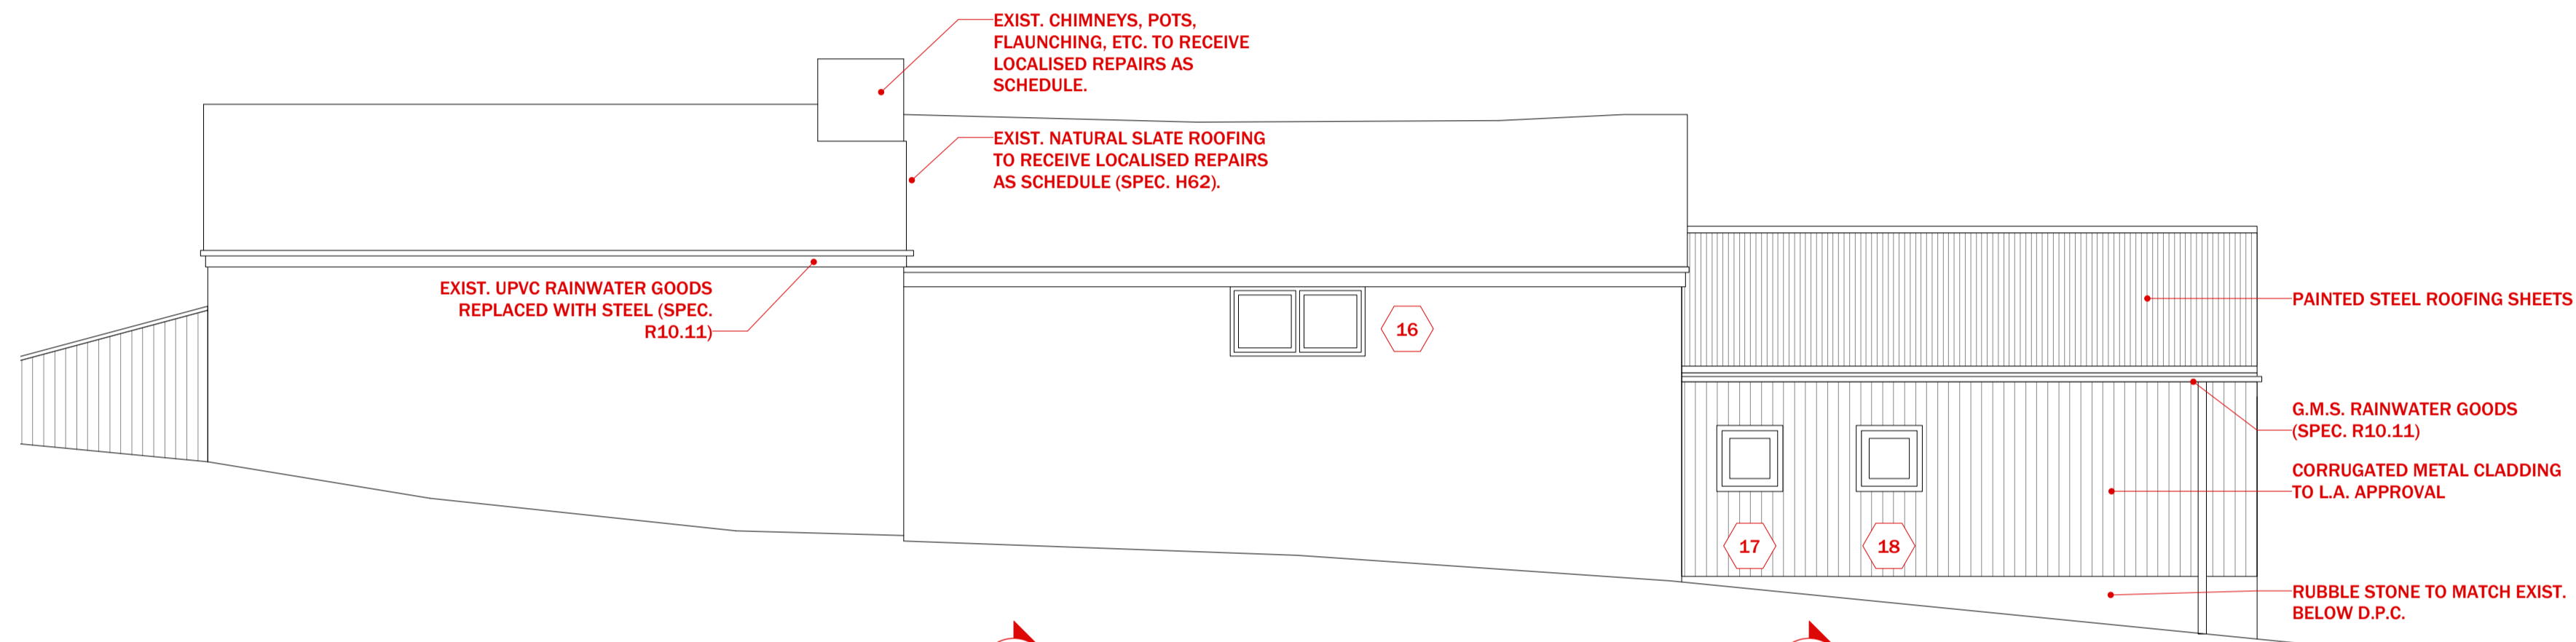


2 NORTH EAST ELEVATION
1:50



3 NORTH WEST ELEVATION
1:50

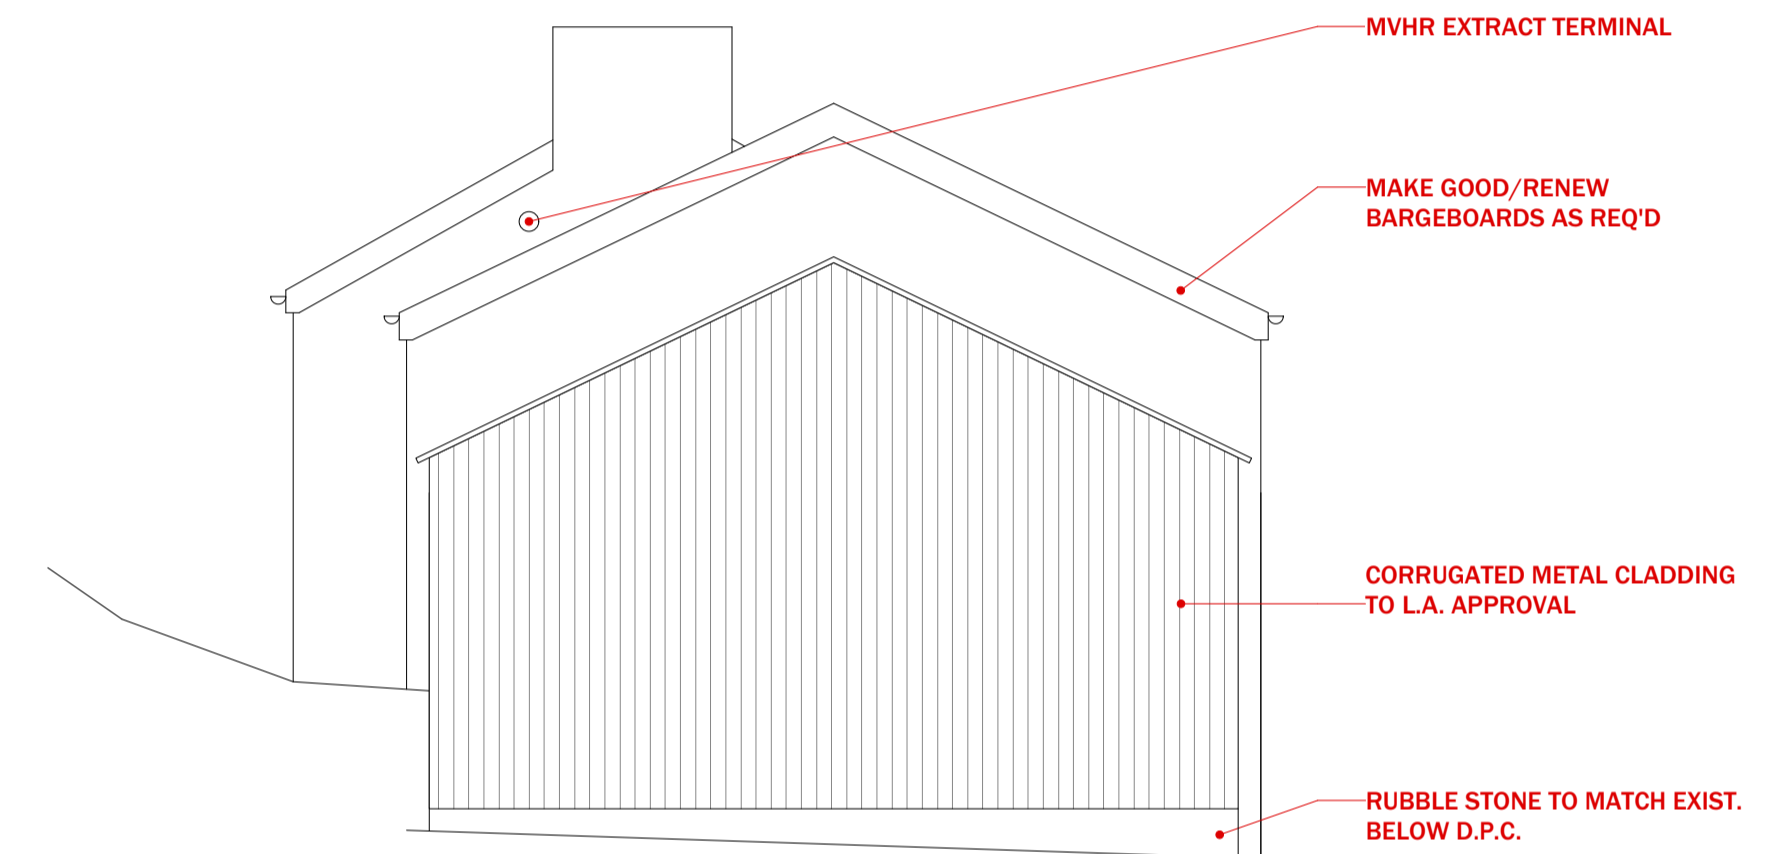

4 SOUTH WEST ELEVATION
1:50

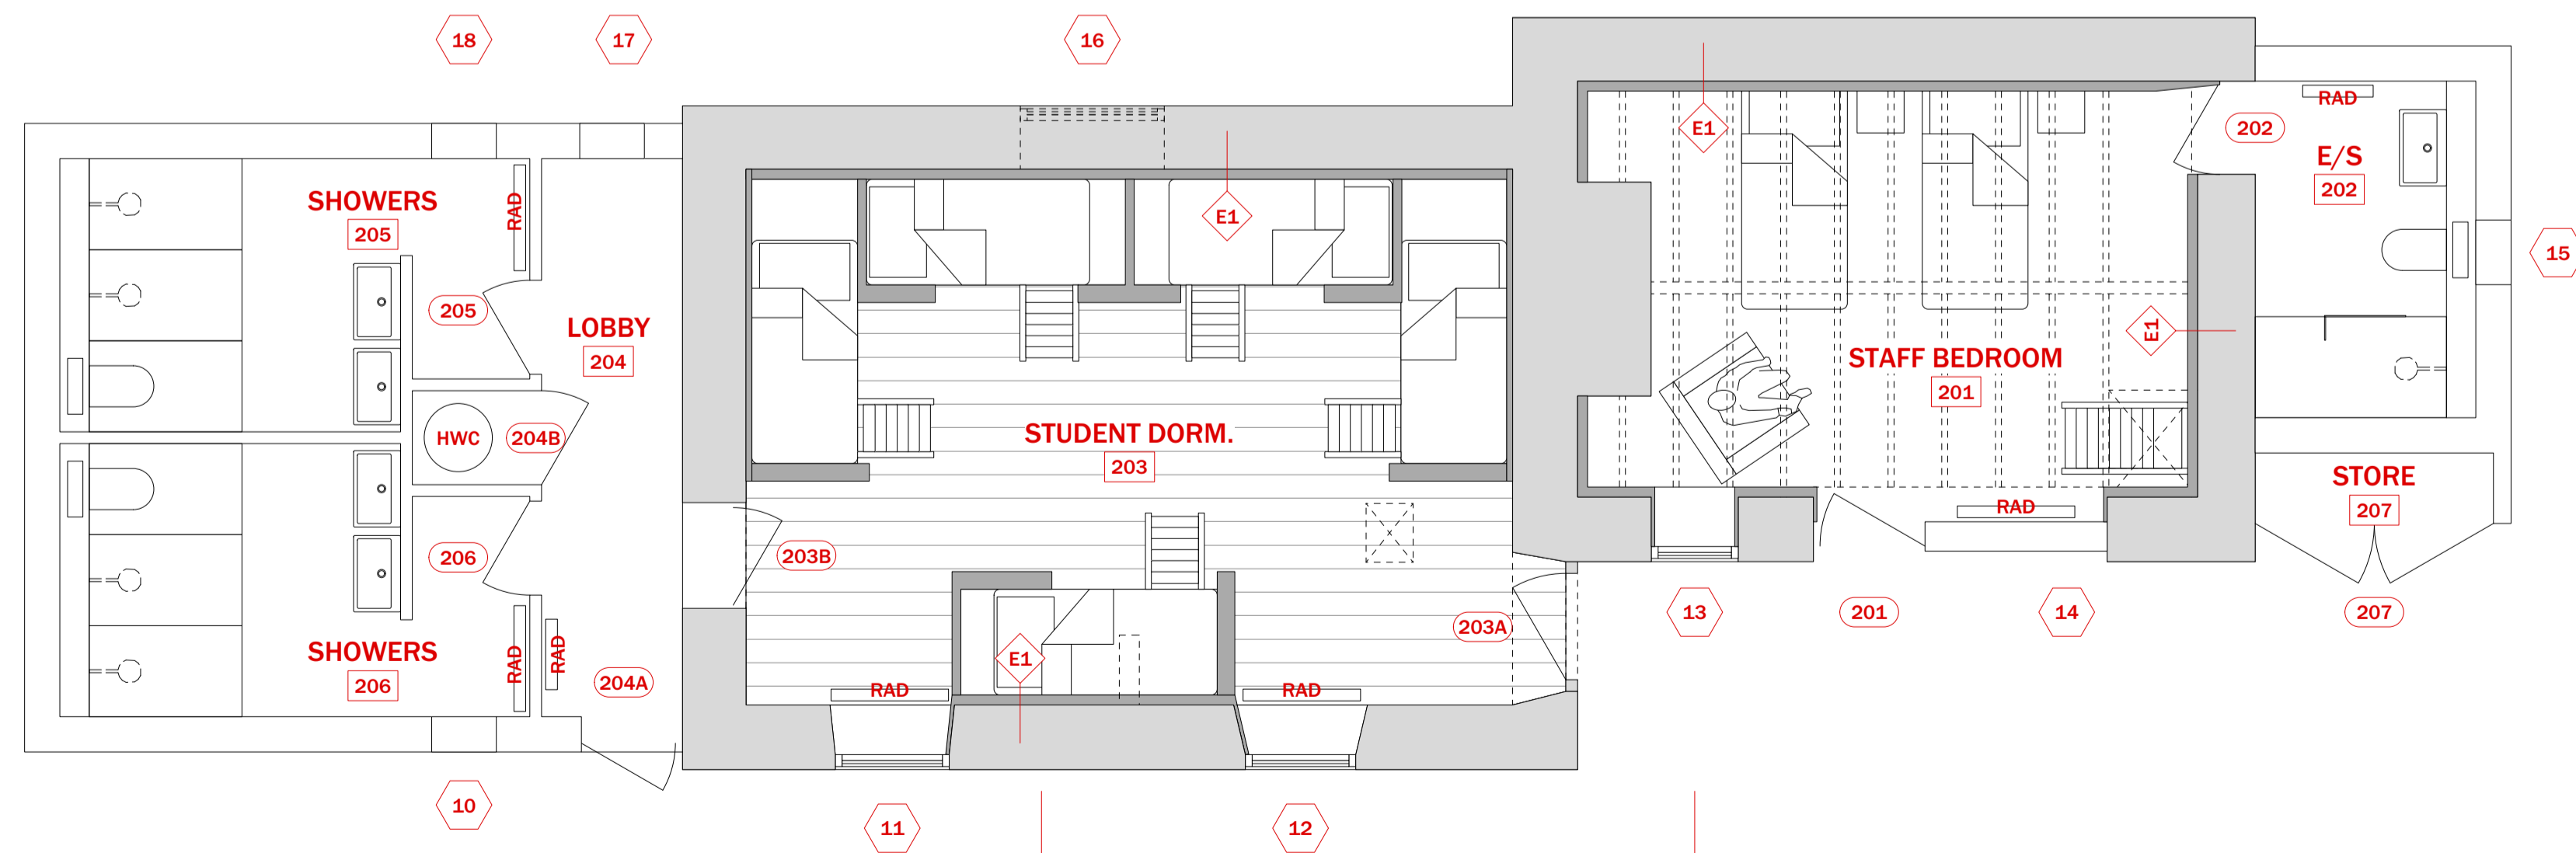

5 GROUND FLOOR PLAN
1:50



PROJECT
**REFURBISHMENT OF
BRYNTAIL COTTAGE,
LLANDLOES**

REVISED	DATE
1. STONE ADDED	20/03/21
2. UPDATED AS PER C.D. COMMENTS	06/03/21
3. HVAC OPS. GENERAL DESIGN DEVELOPMENT	02/06/21
4. SHOWER ROOF DESIGN AMENDMENT	02/07/21
5. MVHR TERMINALS ADDED	10/08/21

- NOTES
- DO NOT SCALE FROM THIS DRAWING.
 - THIS DRAWING IS TO BE READ IN CONJUNCTION WITH ALL OTHER PROJECT DOCUMENTS. ANY DISCREPANCIES ARE TO BE REPORTED TO THE ARCHITECT.
 - WHEN ORDERED FOR CONSTRUCTION, THIS DRAWING FORMER DESIGN INTENT ONLY. ALL INFORMATION TO BE CHECKED BY CONTRACTOR FOR SITE ACCURACY AND FIT.
 - DRAWINGS ARE SUBJECT TO RELEVANT STATUTORY APPROVALS AND SITE SURVEYS.

NOT FOR
CONSTRUCTION



MINER'S COTTAGE
DRAWINGS AS PROPOSED