


BRYNTAIL COTTAGE CHARITY	
DATE:	04/02/2022
PROJECT NO.:	1976
REVISION:	DATE:
1. WALL TYPE 'E1' AMENDED AS C.L. COMMENTS	04/10/22
2.	
3.	
4.	
5.	
6.	

- NOTES
- DO NOT SCALE FROM THIS DRAWING.
 - THIS DRAWING IS TO BE READ IN CONJUNCTION WITH ALL OTHER PROJECT DOCUMENTS. ANY DISCREPANCIES ARE TO BE REPORTED TO THE ARCHITECT.
 - WORK OCCURRING FOR CONSTRUCTION. THIS DRAWING FORMULATES DESIGN INTENT. ALL INFORMATION TO BE CHECKED BY CONTRACTOR FOR SITE ACCURACY AND FIT.
 - DRAWINGS ARE SUBJECT TO RELEVANT STATUTORY APPROVALS AND SITE SURVEYS.


**NOT FOR
CONSTRUCTION**




WALL SECTIONS

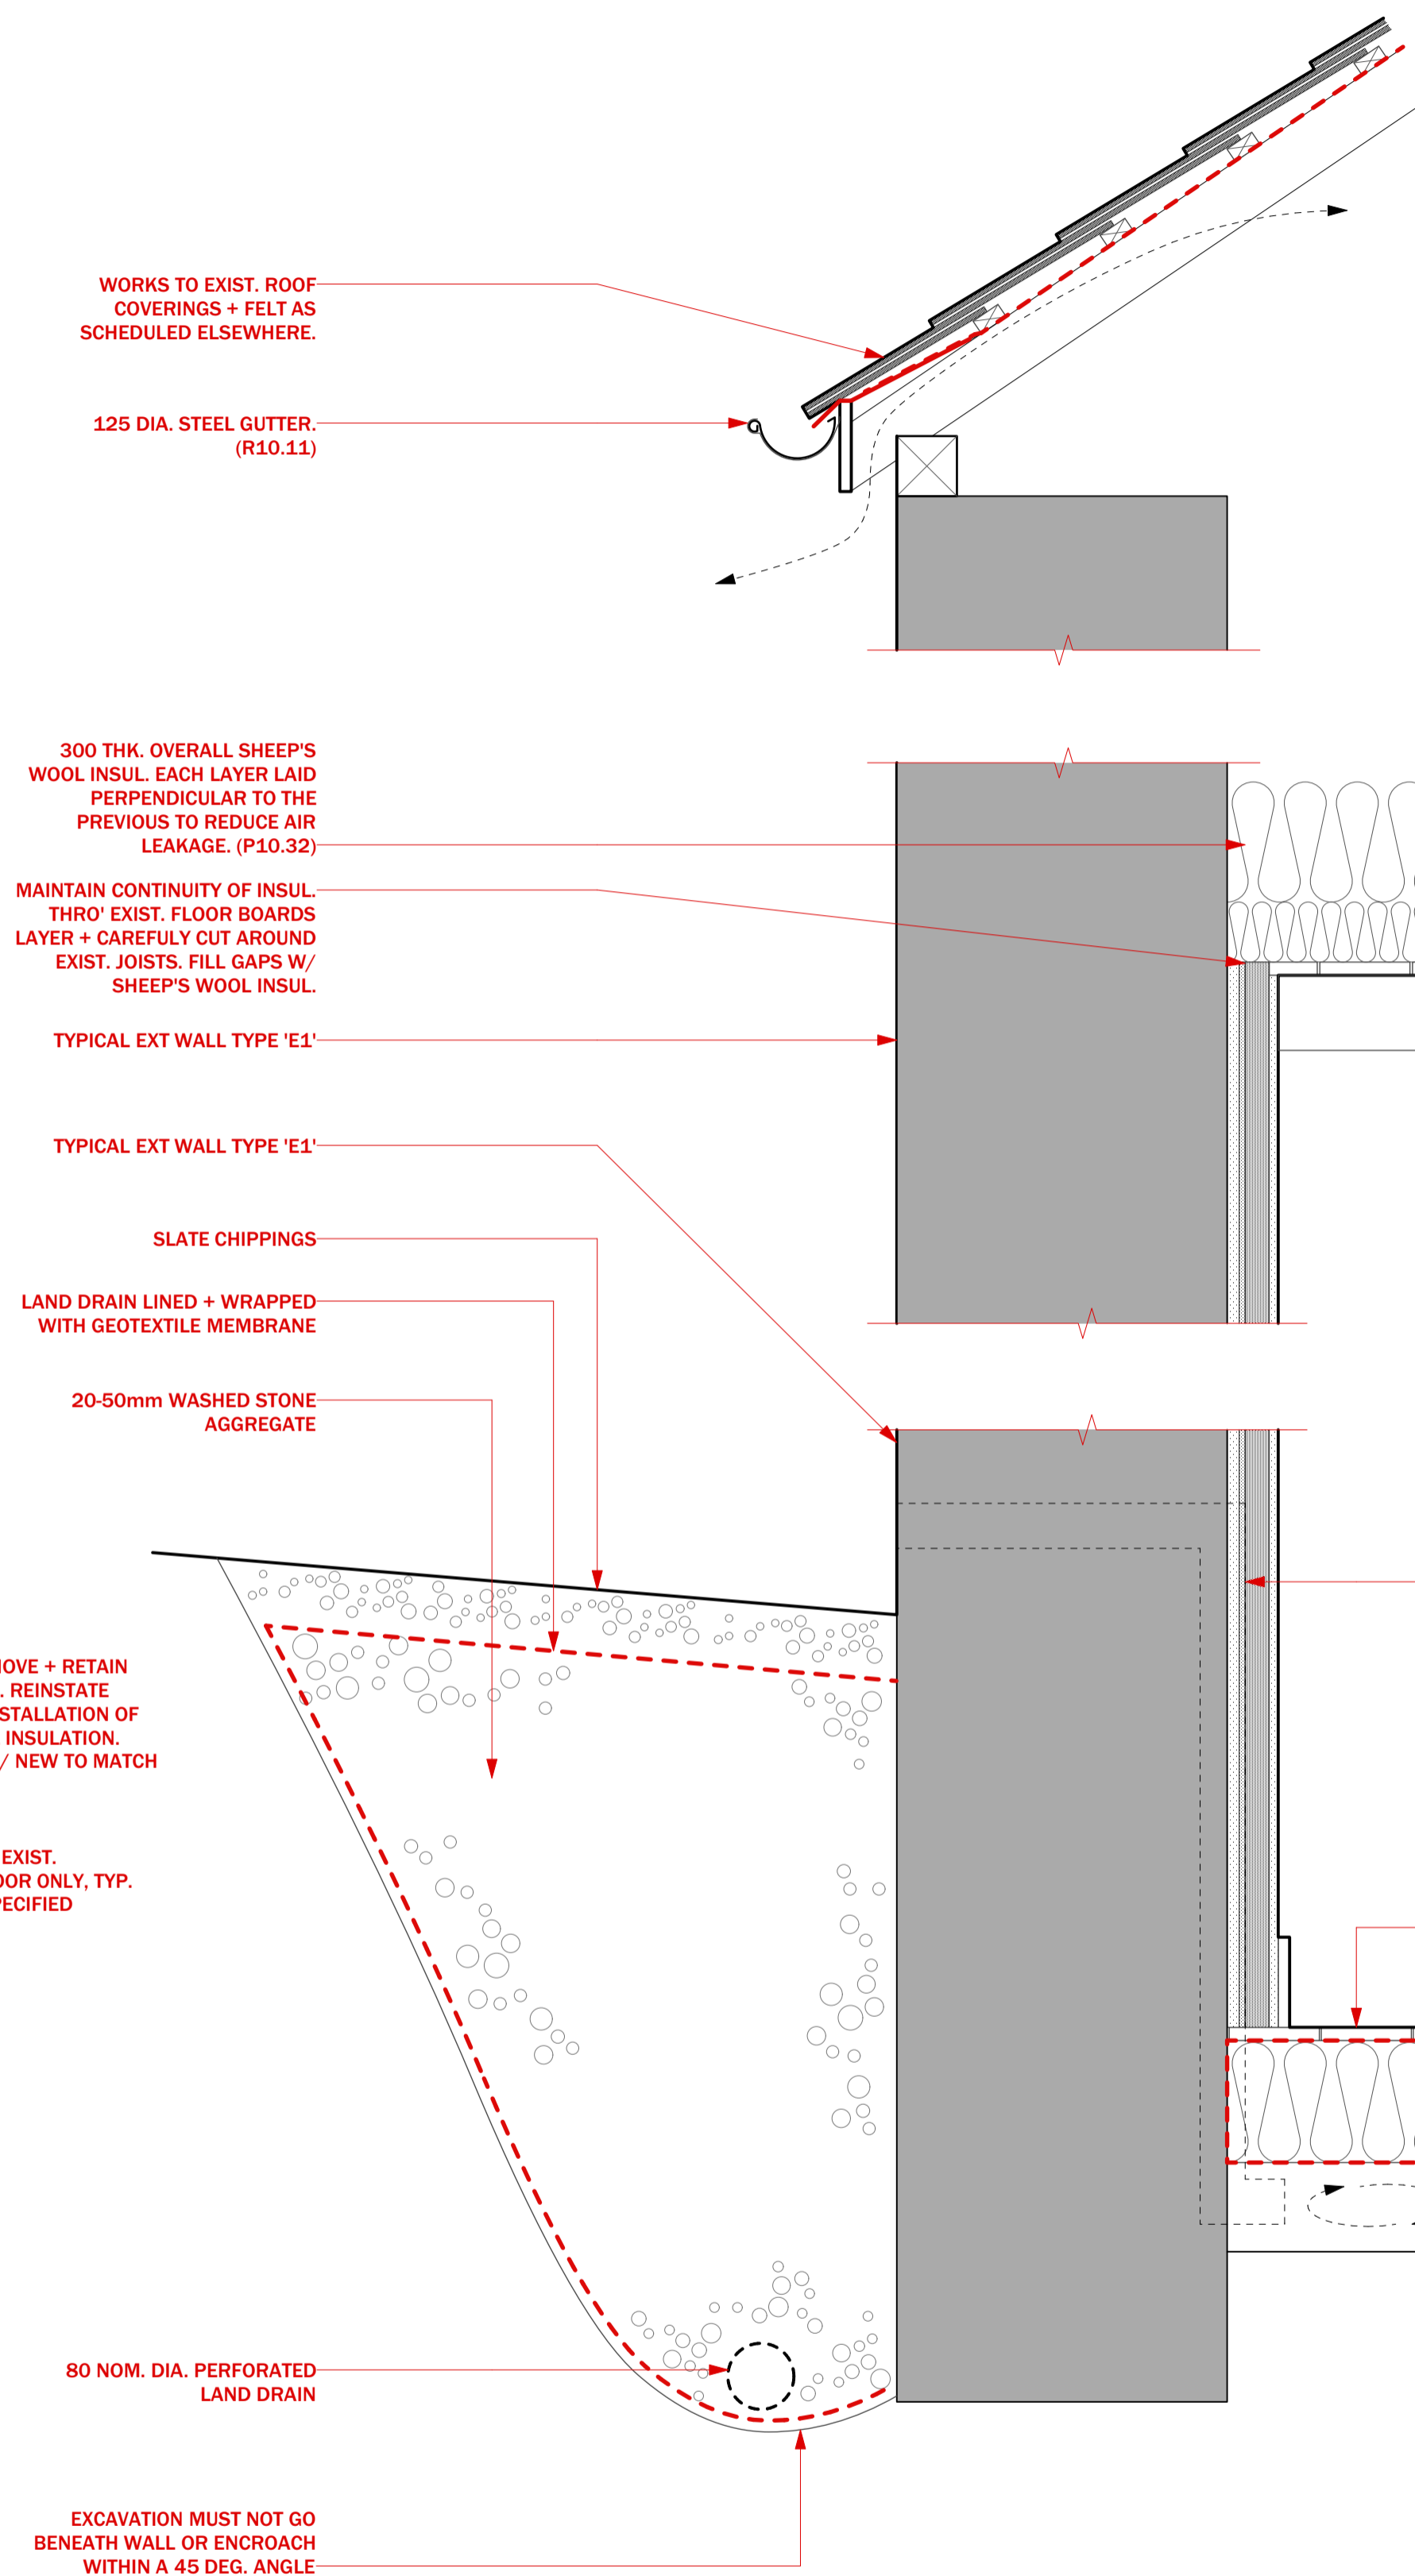

3 TYP. EXT. WALL @ DORM '203'
1:50

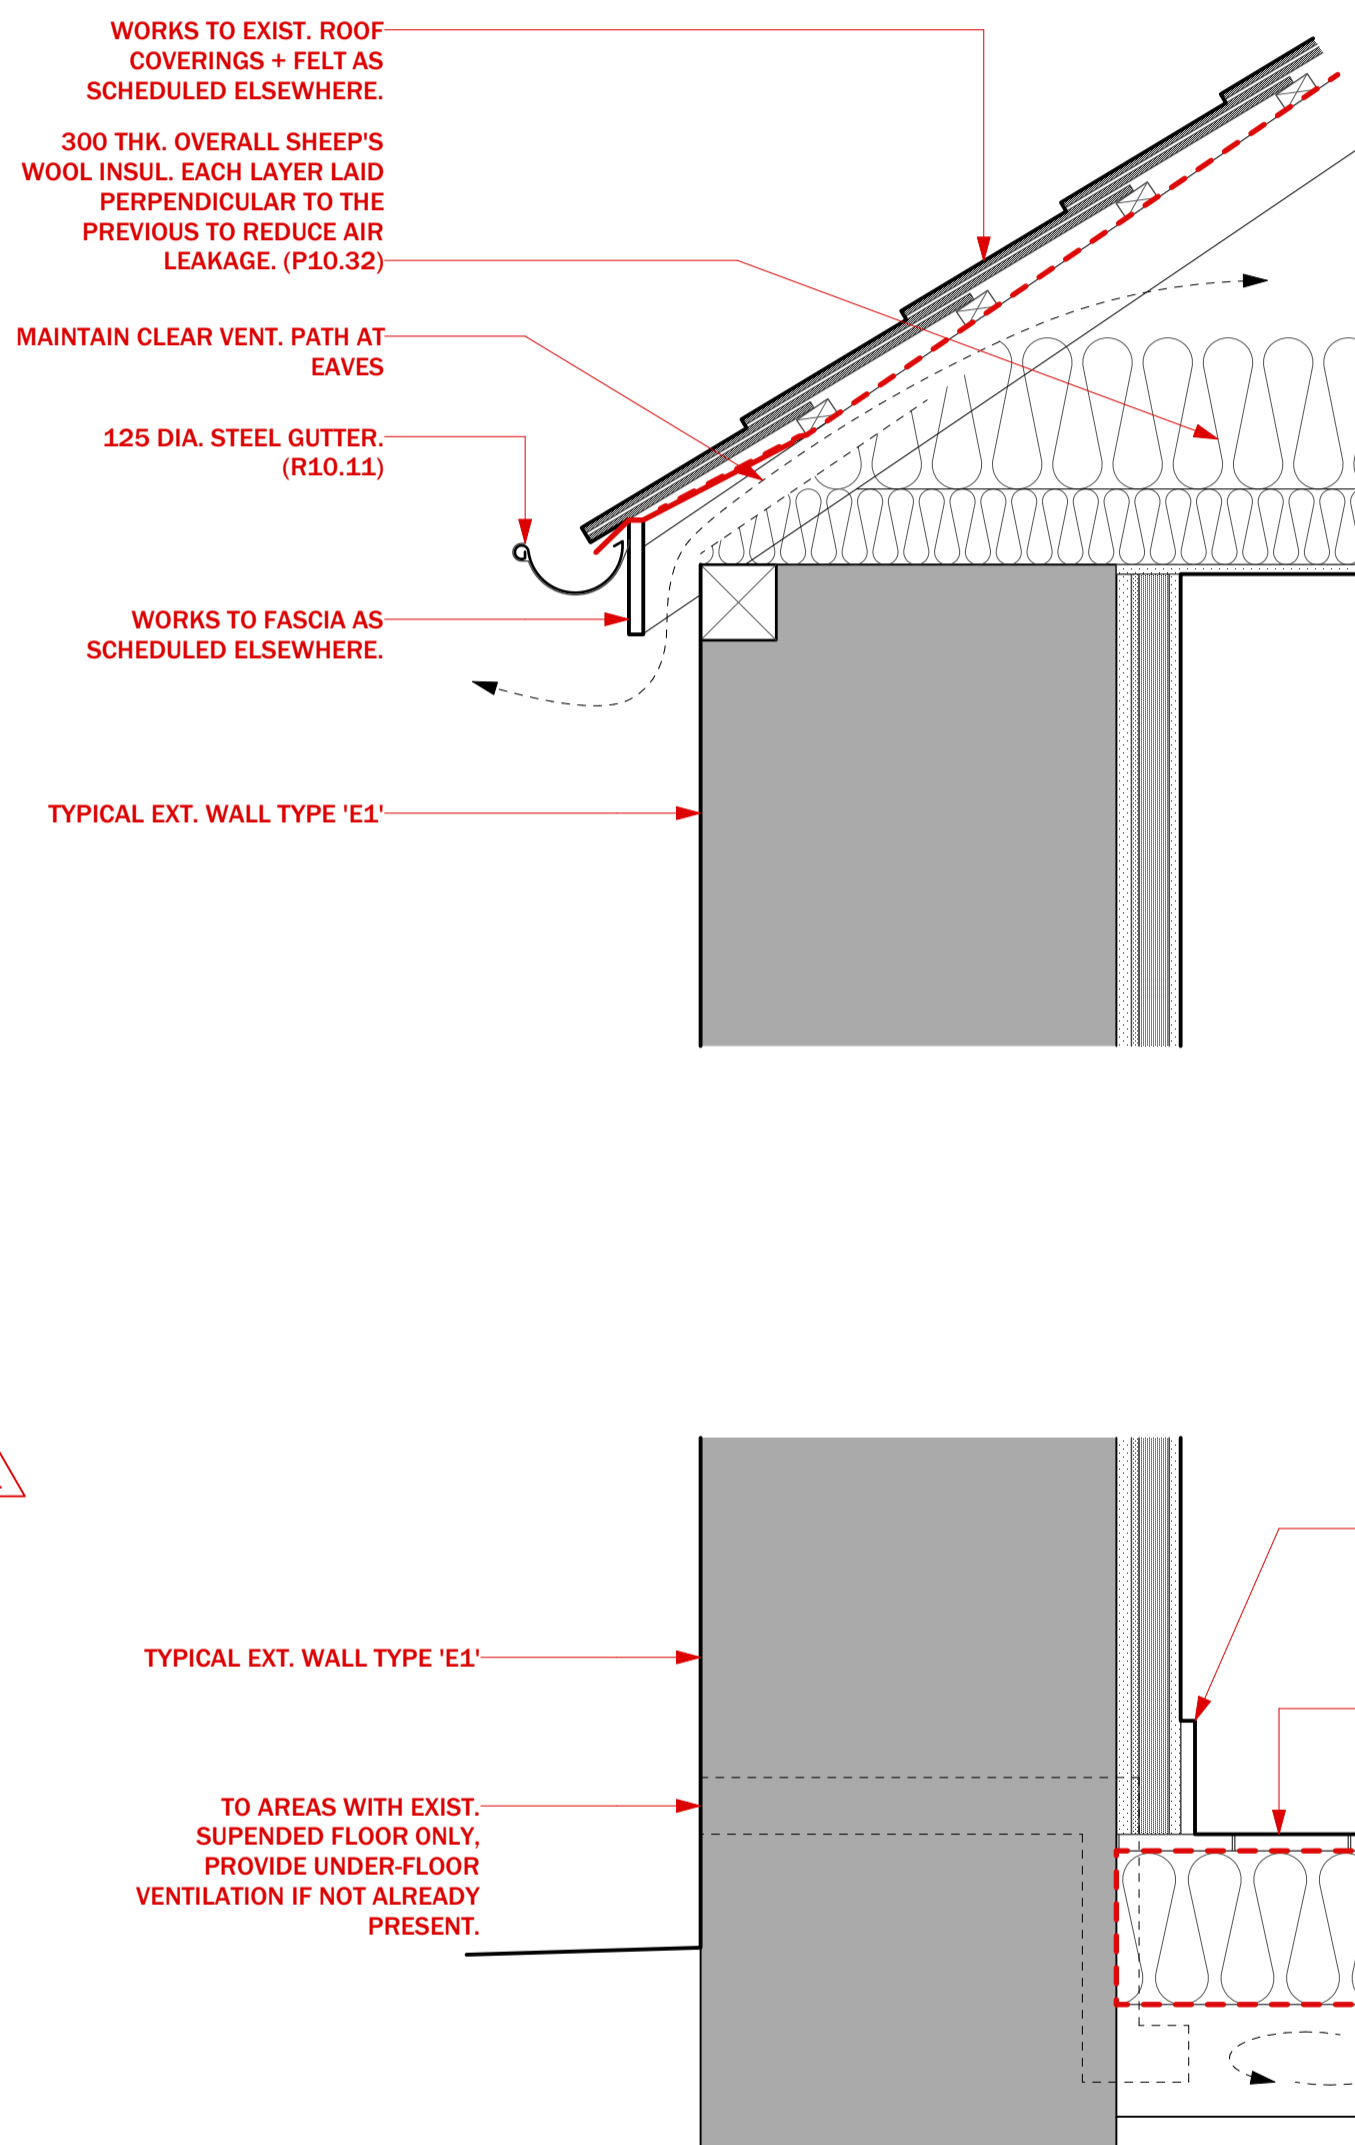

2 TYP. EXT. WALL, BRYNTAIL COTTAGE
1:50

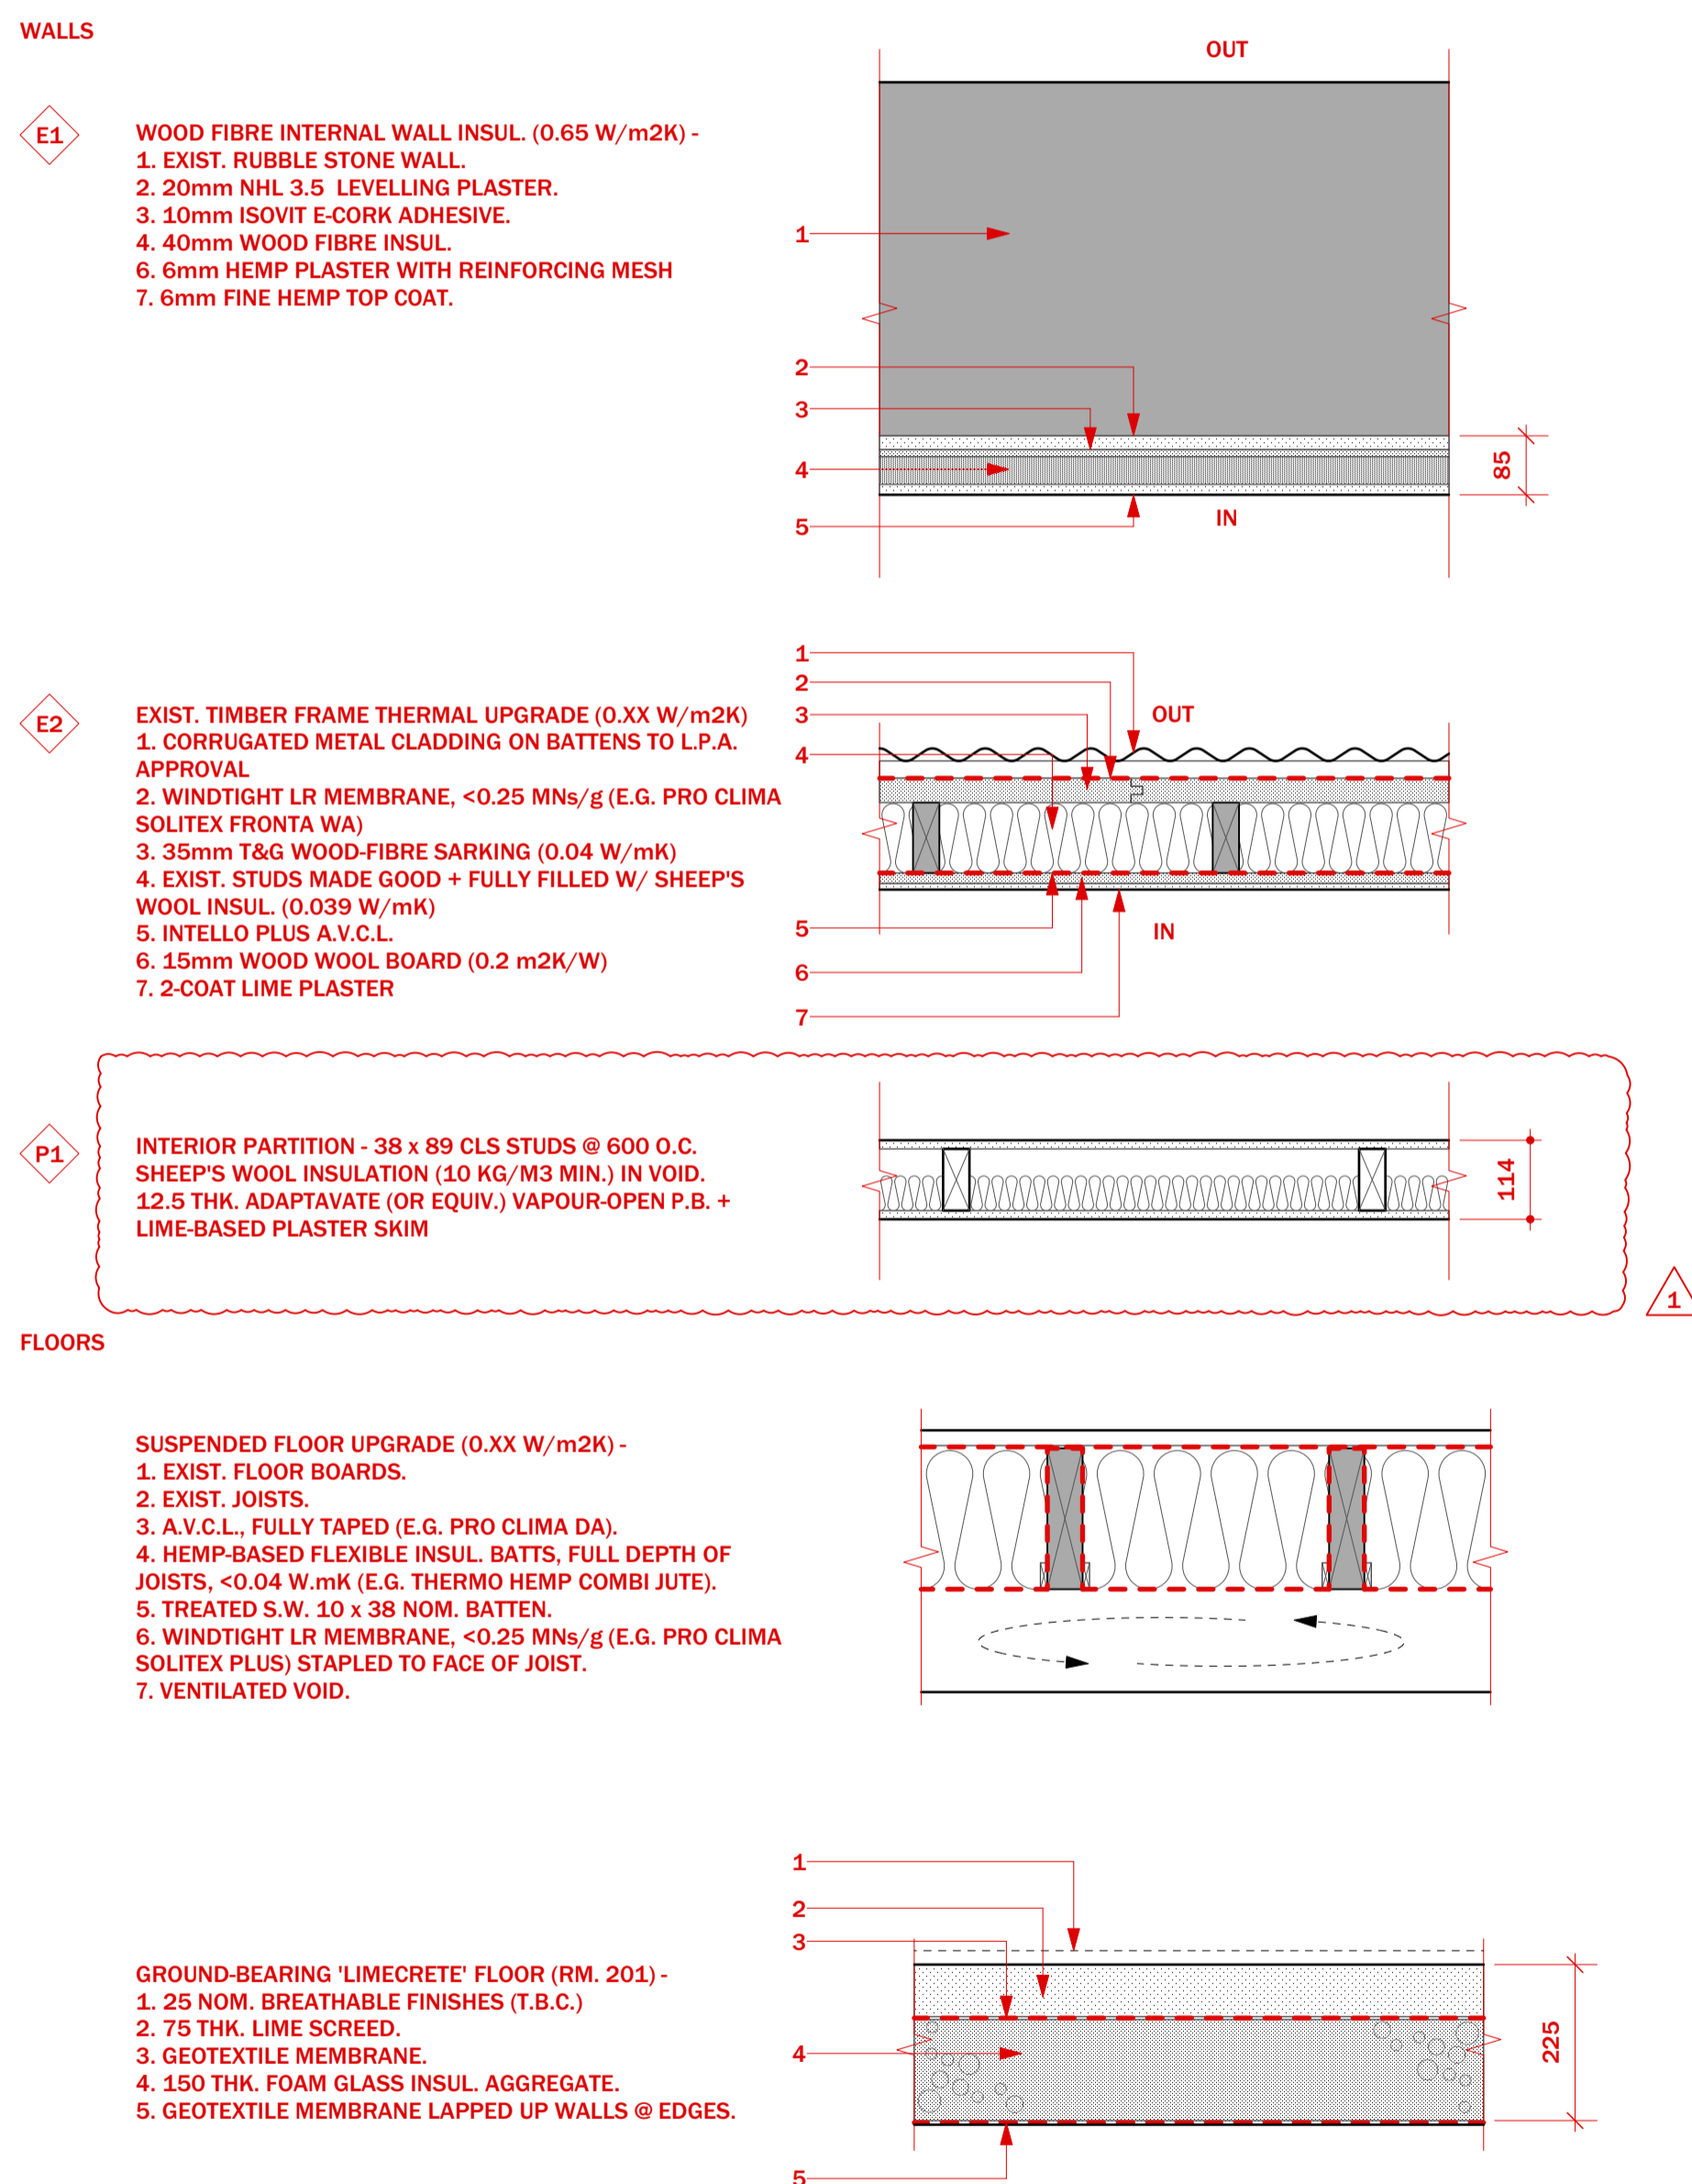

1 CONSTRUCTION ELEMENTS, TYP.
1:10