



BRYNTAIL COTTAGE CHARITY	
DATE:	15/06/2021
PROJECT NO.:	18/76
REVISION:	DATE:
1. OPERATED AS PER I.C. COMMENTS.	16/06/21
2. WE RELOCATED GENERAL DESIGN DEVELOPMENT.	16/06/21
3. WORK TERMINALS ADDED.	16/06/21
4.	
5.	
6.	


- NOTES
- DO NOT SCALE FROM THIS DRAWING.
 - THIS DRAWING IS TO BE READ IN CONJUNCTION WITH ALL OTHER PROJECT DOCUMENTS. ANY DISCREPANCIES ARE TO BE REPORTED TO THE ARCHITECT.
 - WHEN ORDERED FOR CONSTRUCTION, THIS DRAWING FORMS PART OF THE CONTRACT. ALL INFORMATION TO BE CHECKED BY CONTRACTOR FOR SITE ACCURACY AND FIT.
 - DRAWINGS ARE SUBJECT TO RELEVANT STATUTORY APPROVALS AND SITE SURVEYS.

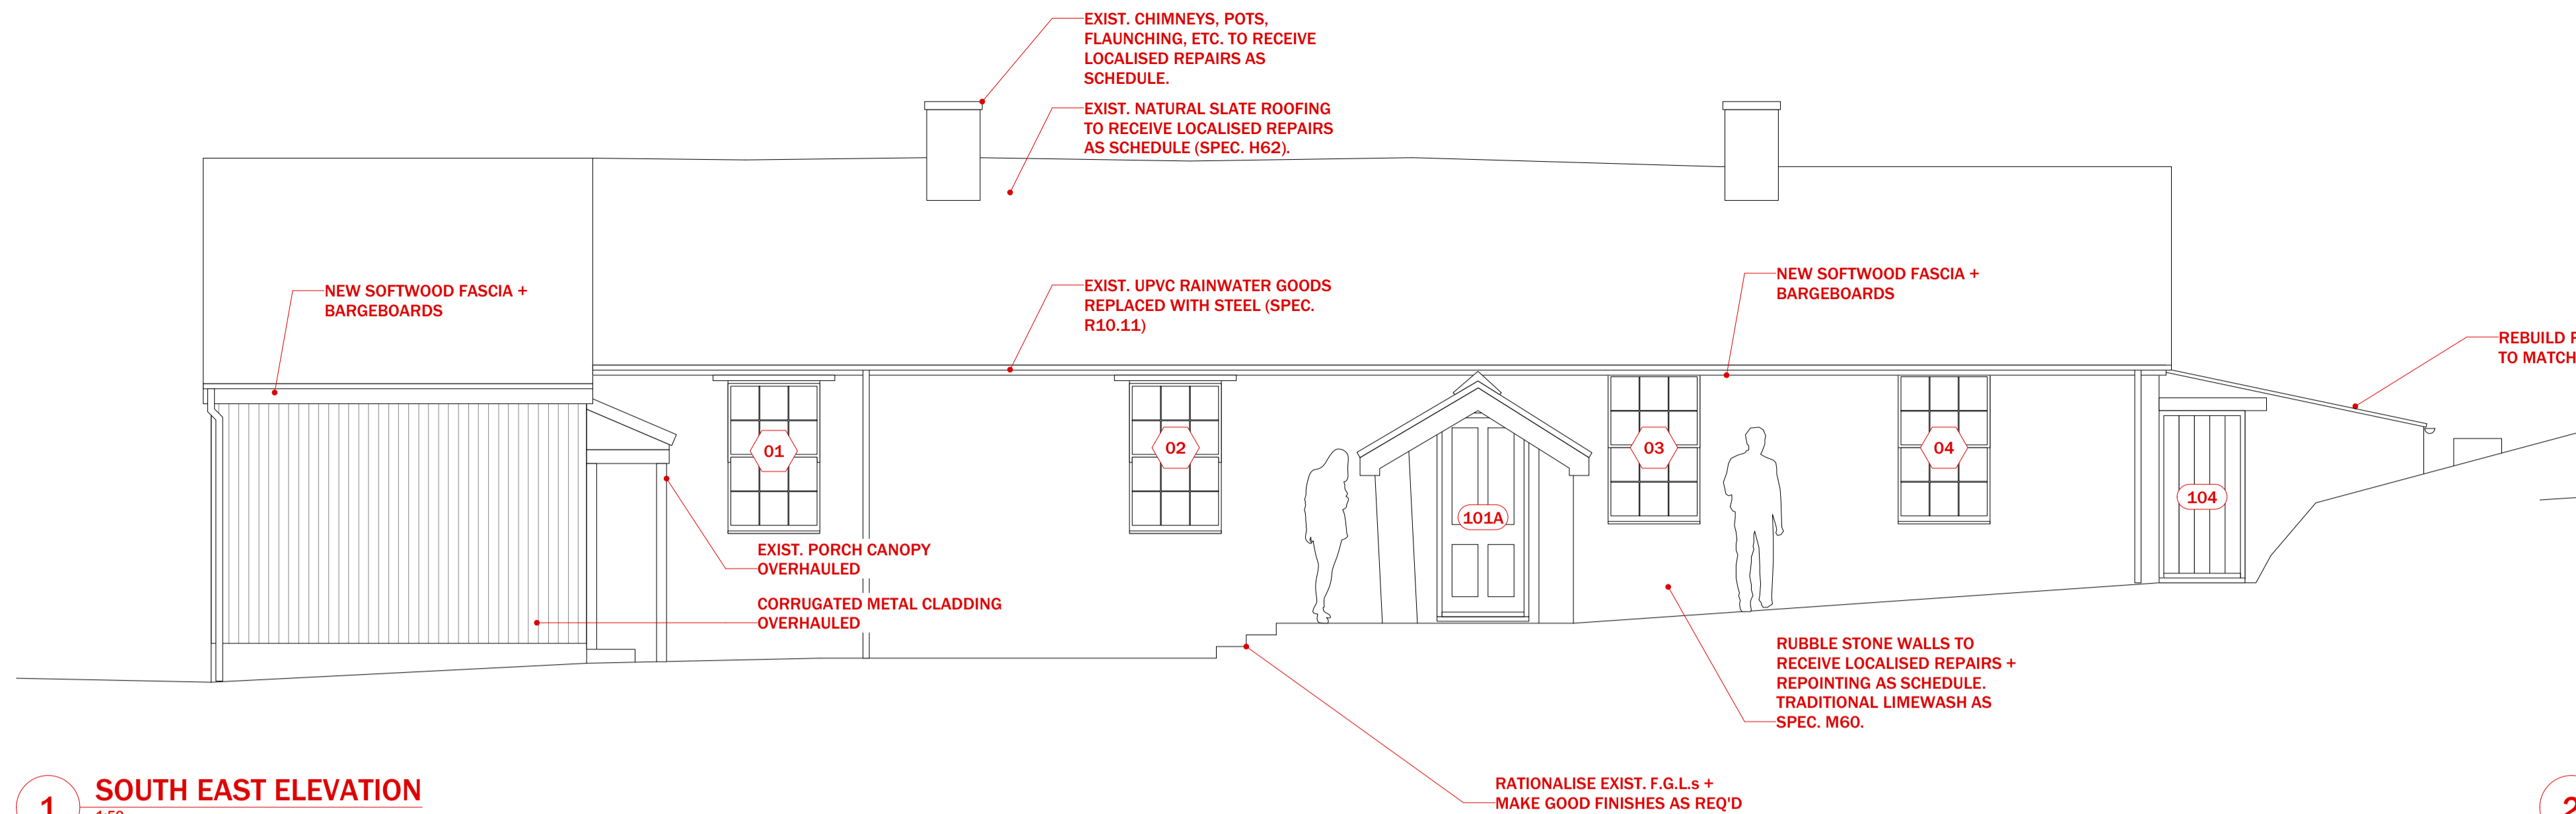


1 SOUTH EAST ELEVATION
1:50

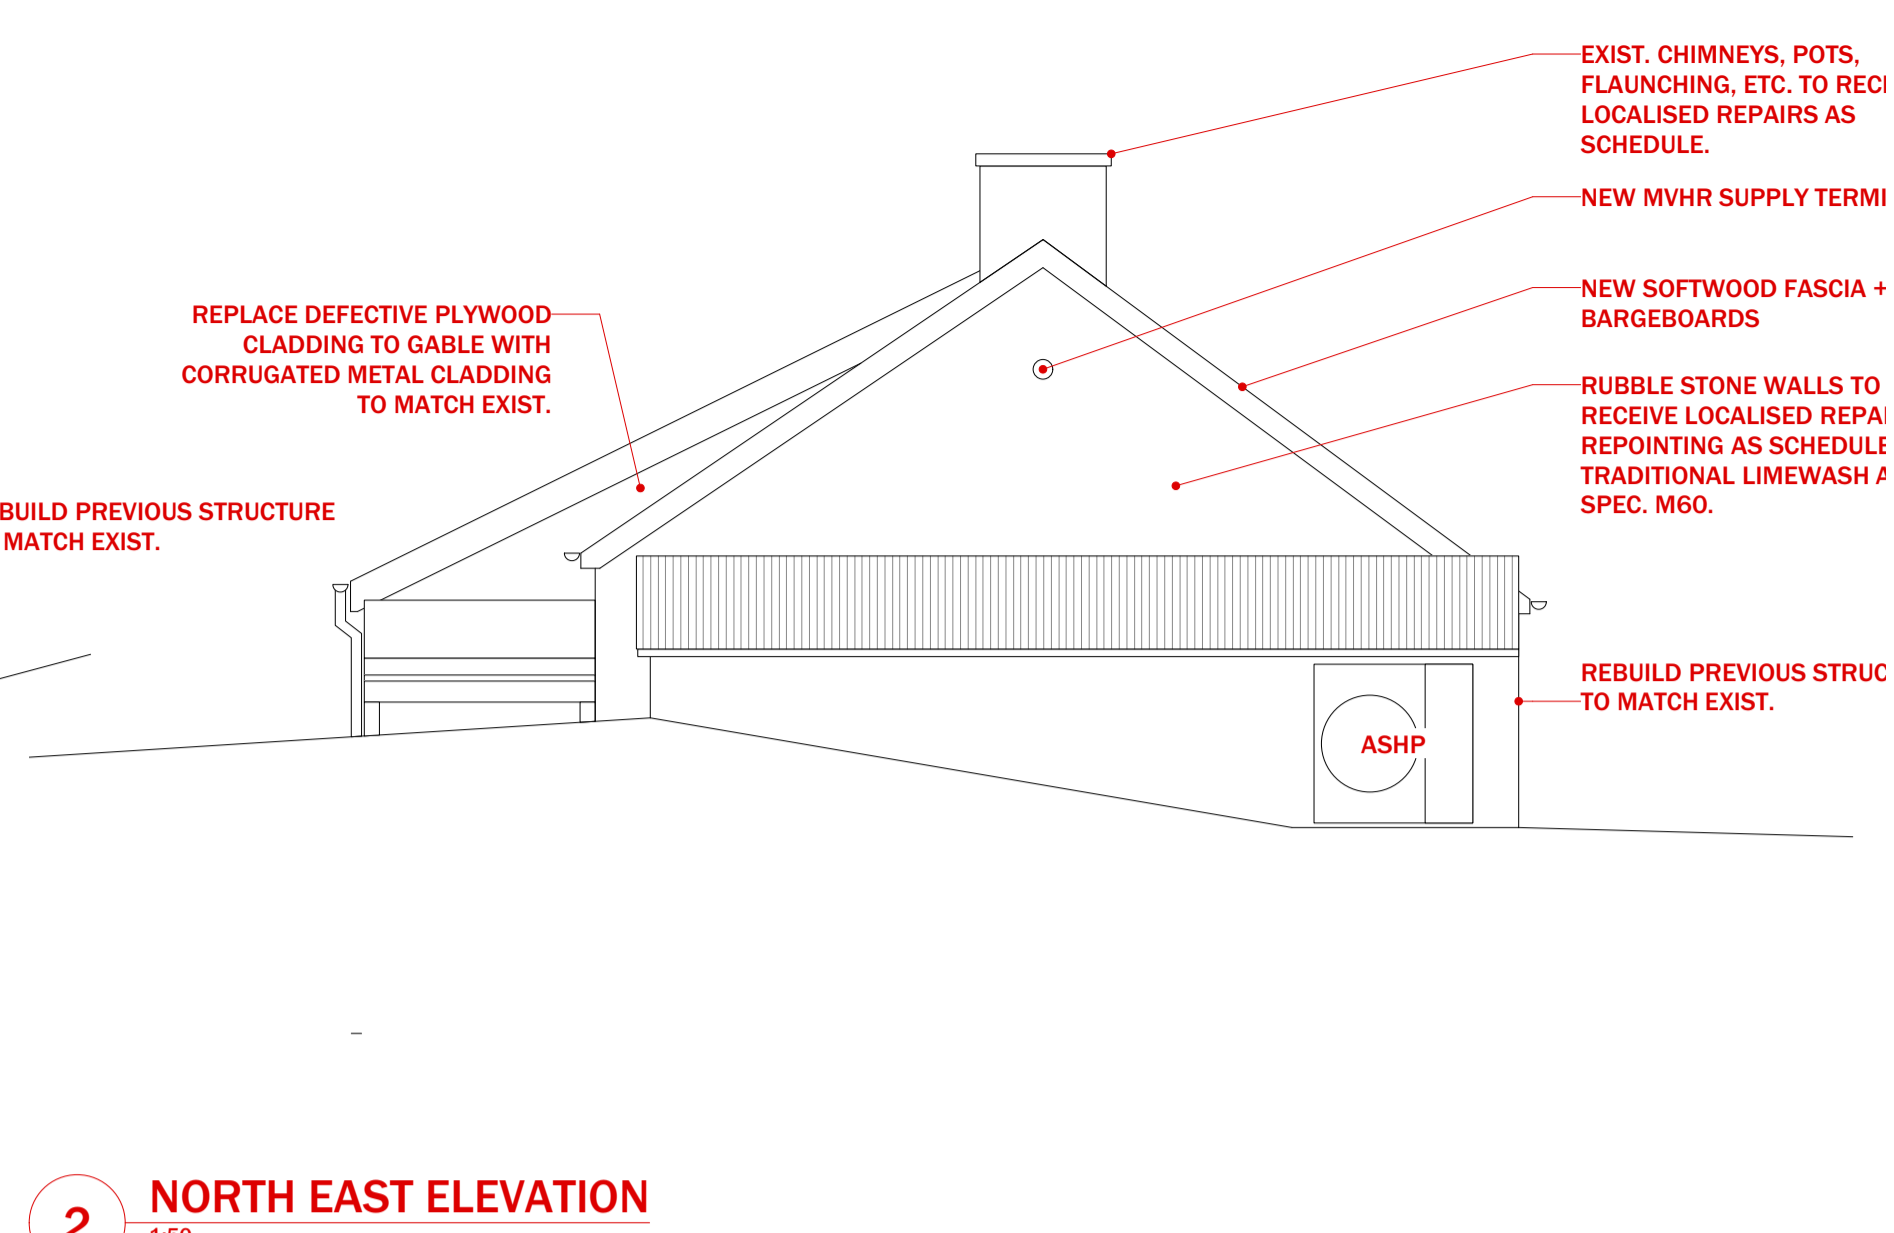


2 NORTH EAST ELEVATION
1:50

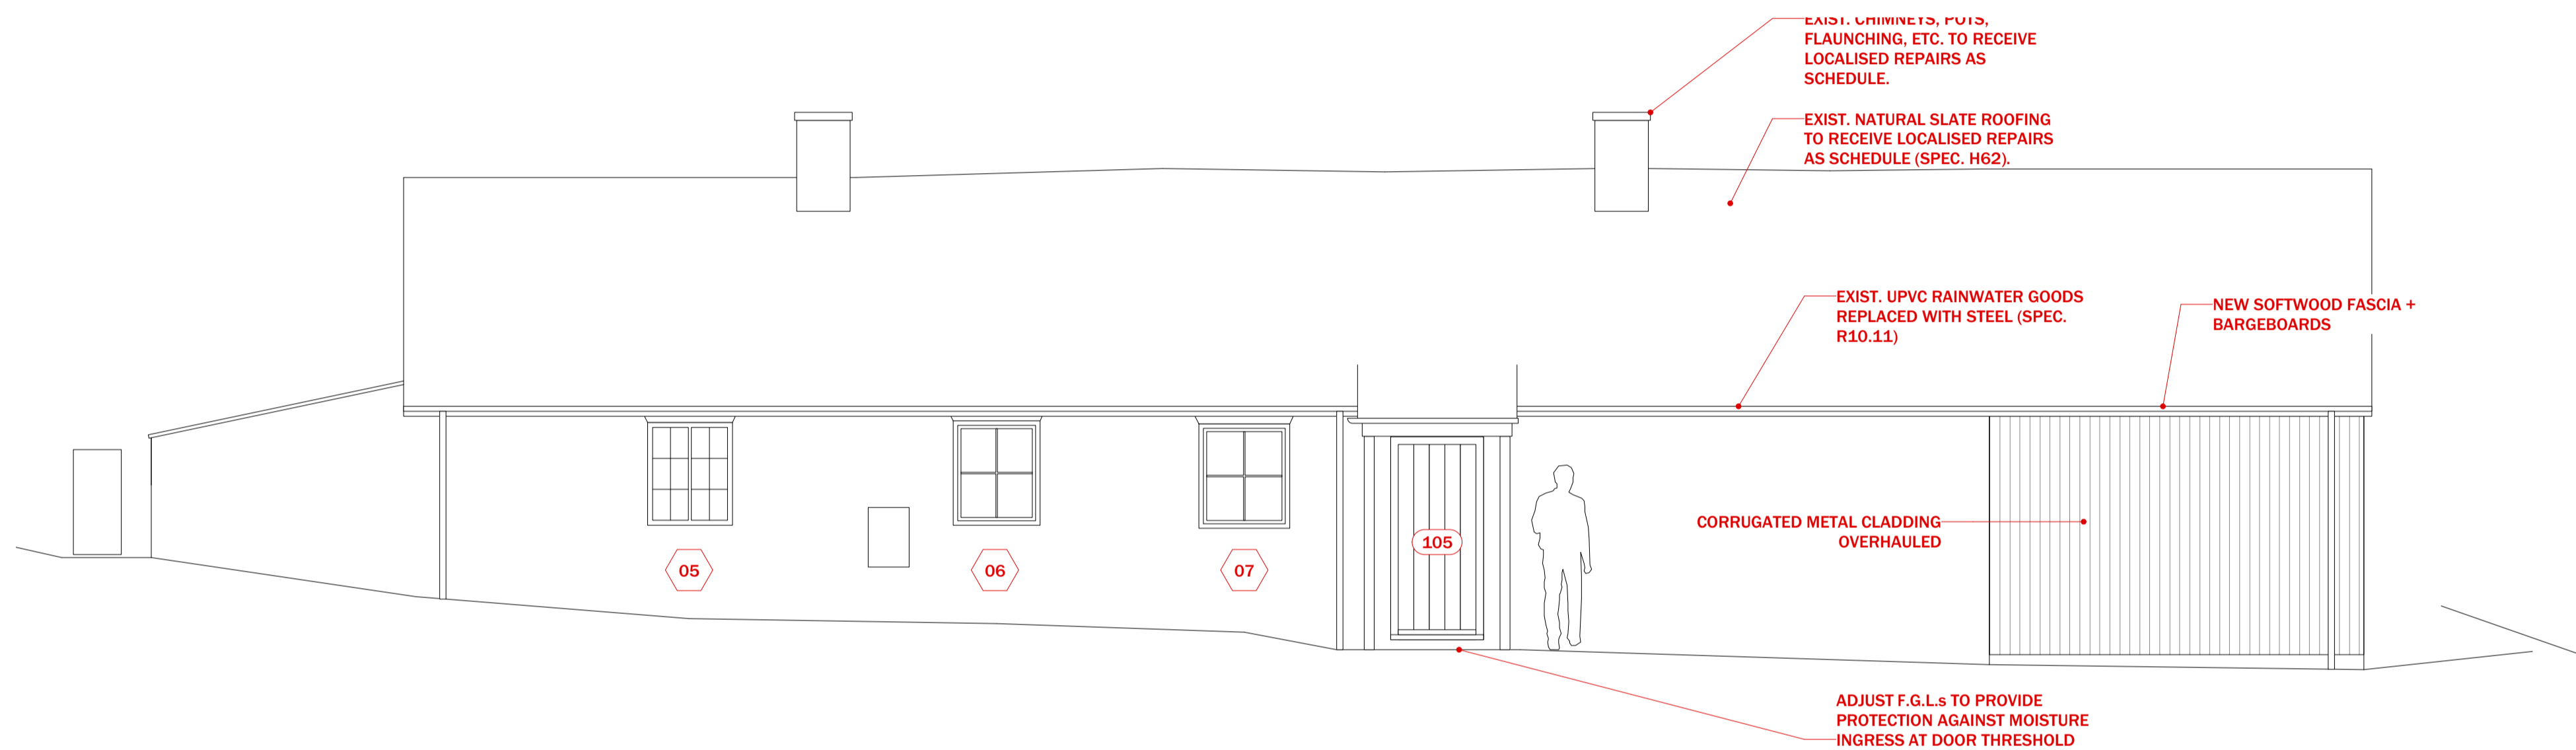

3 NORTH WEST ELEVATION
1:50

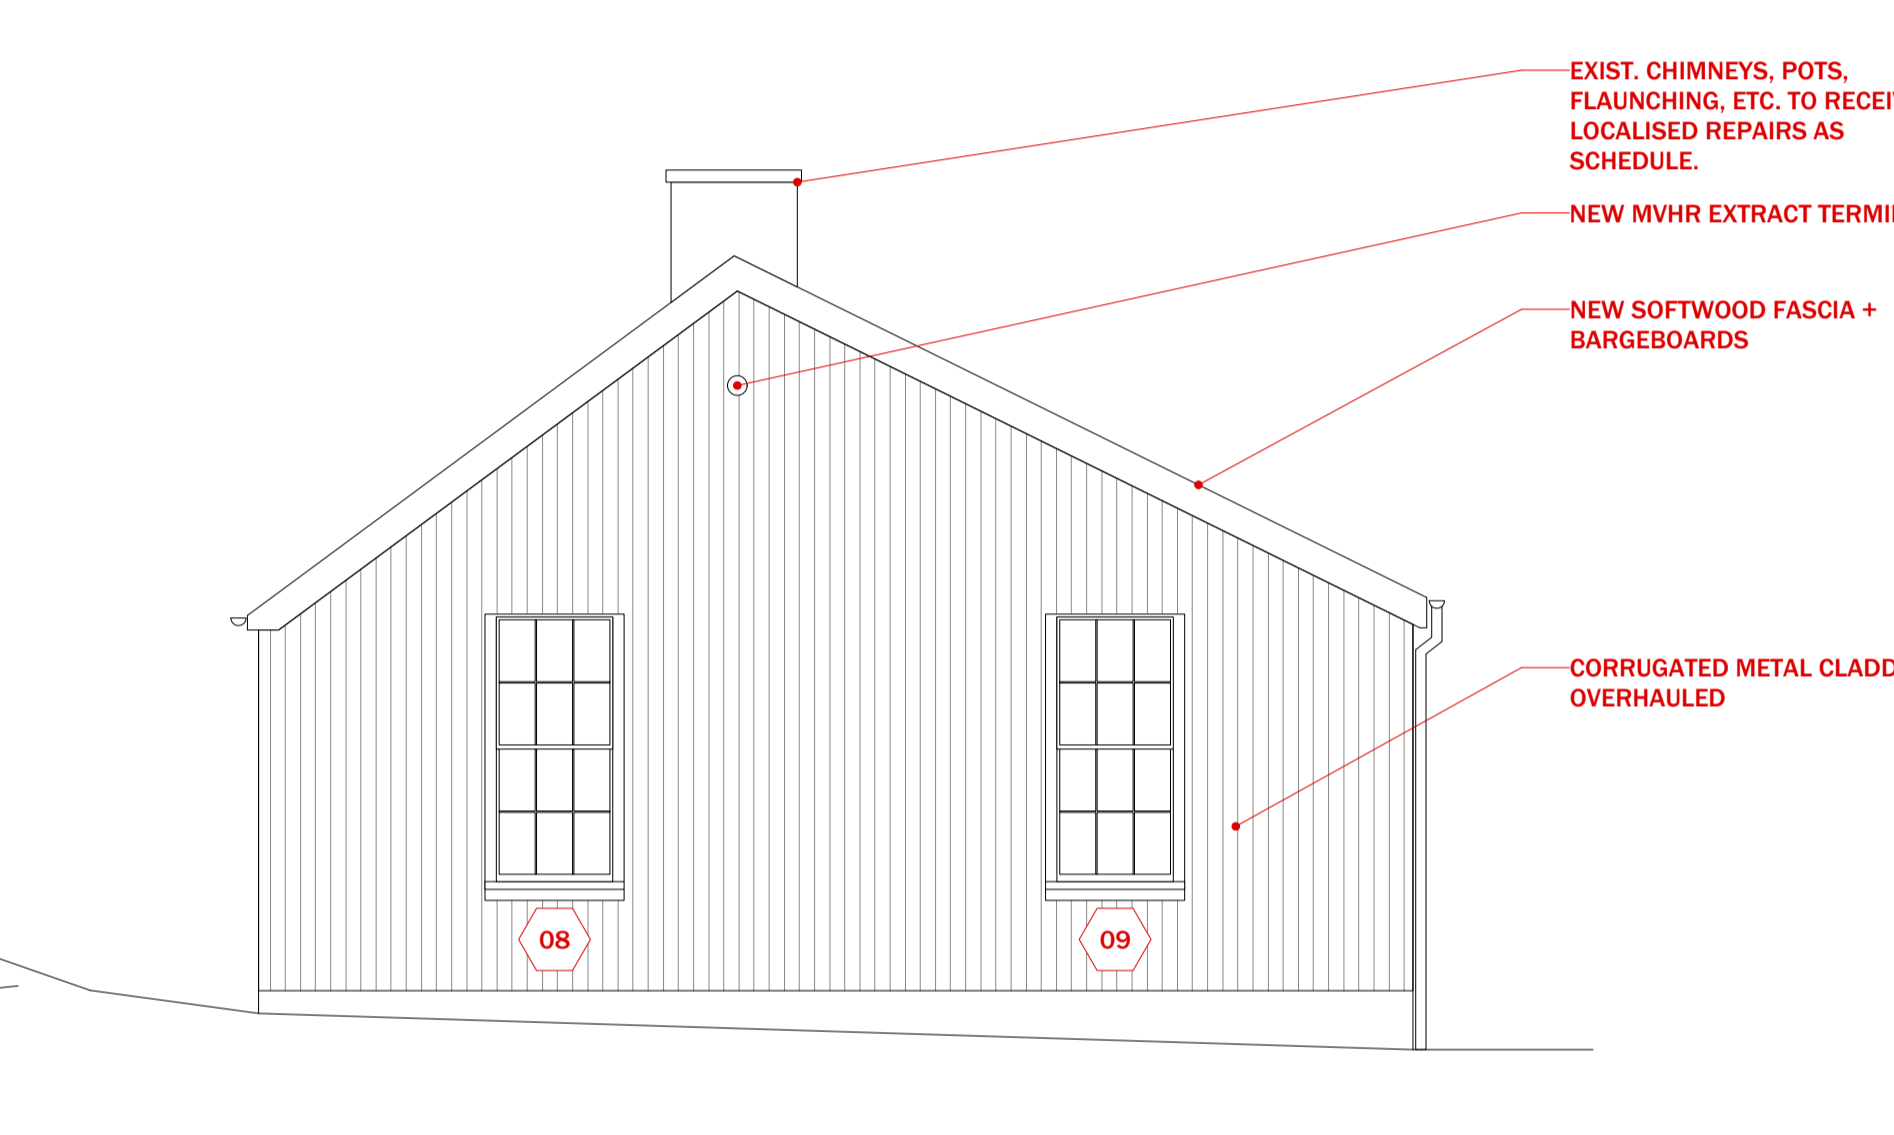

4 SOUTH WEST ELEVATION
1:50

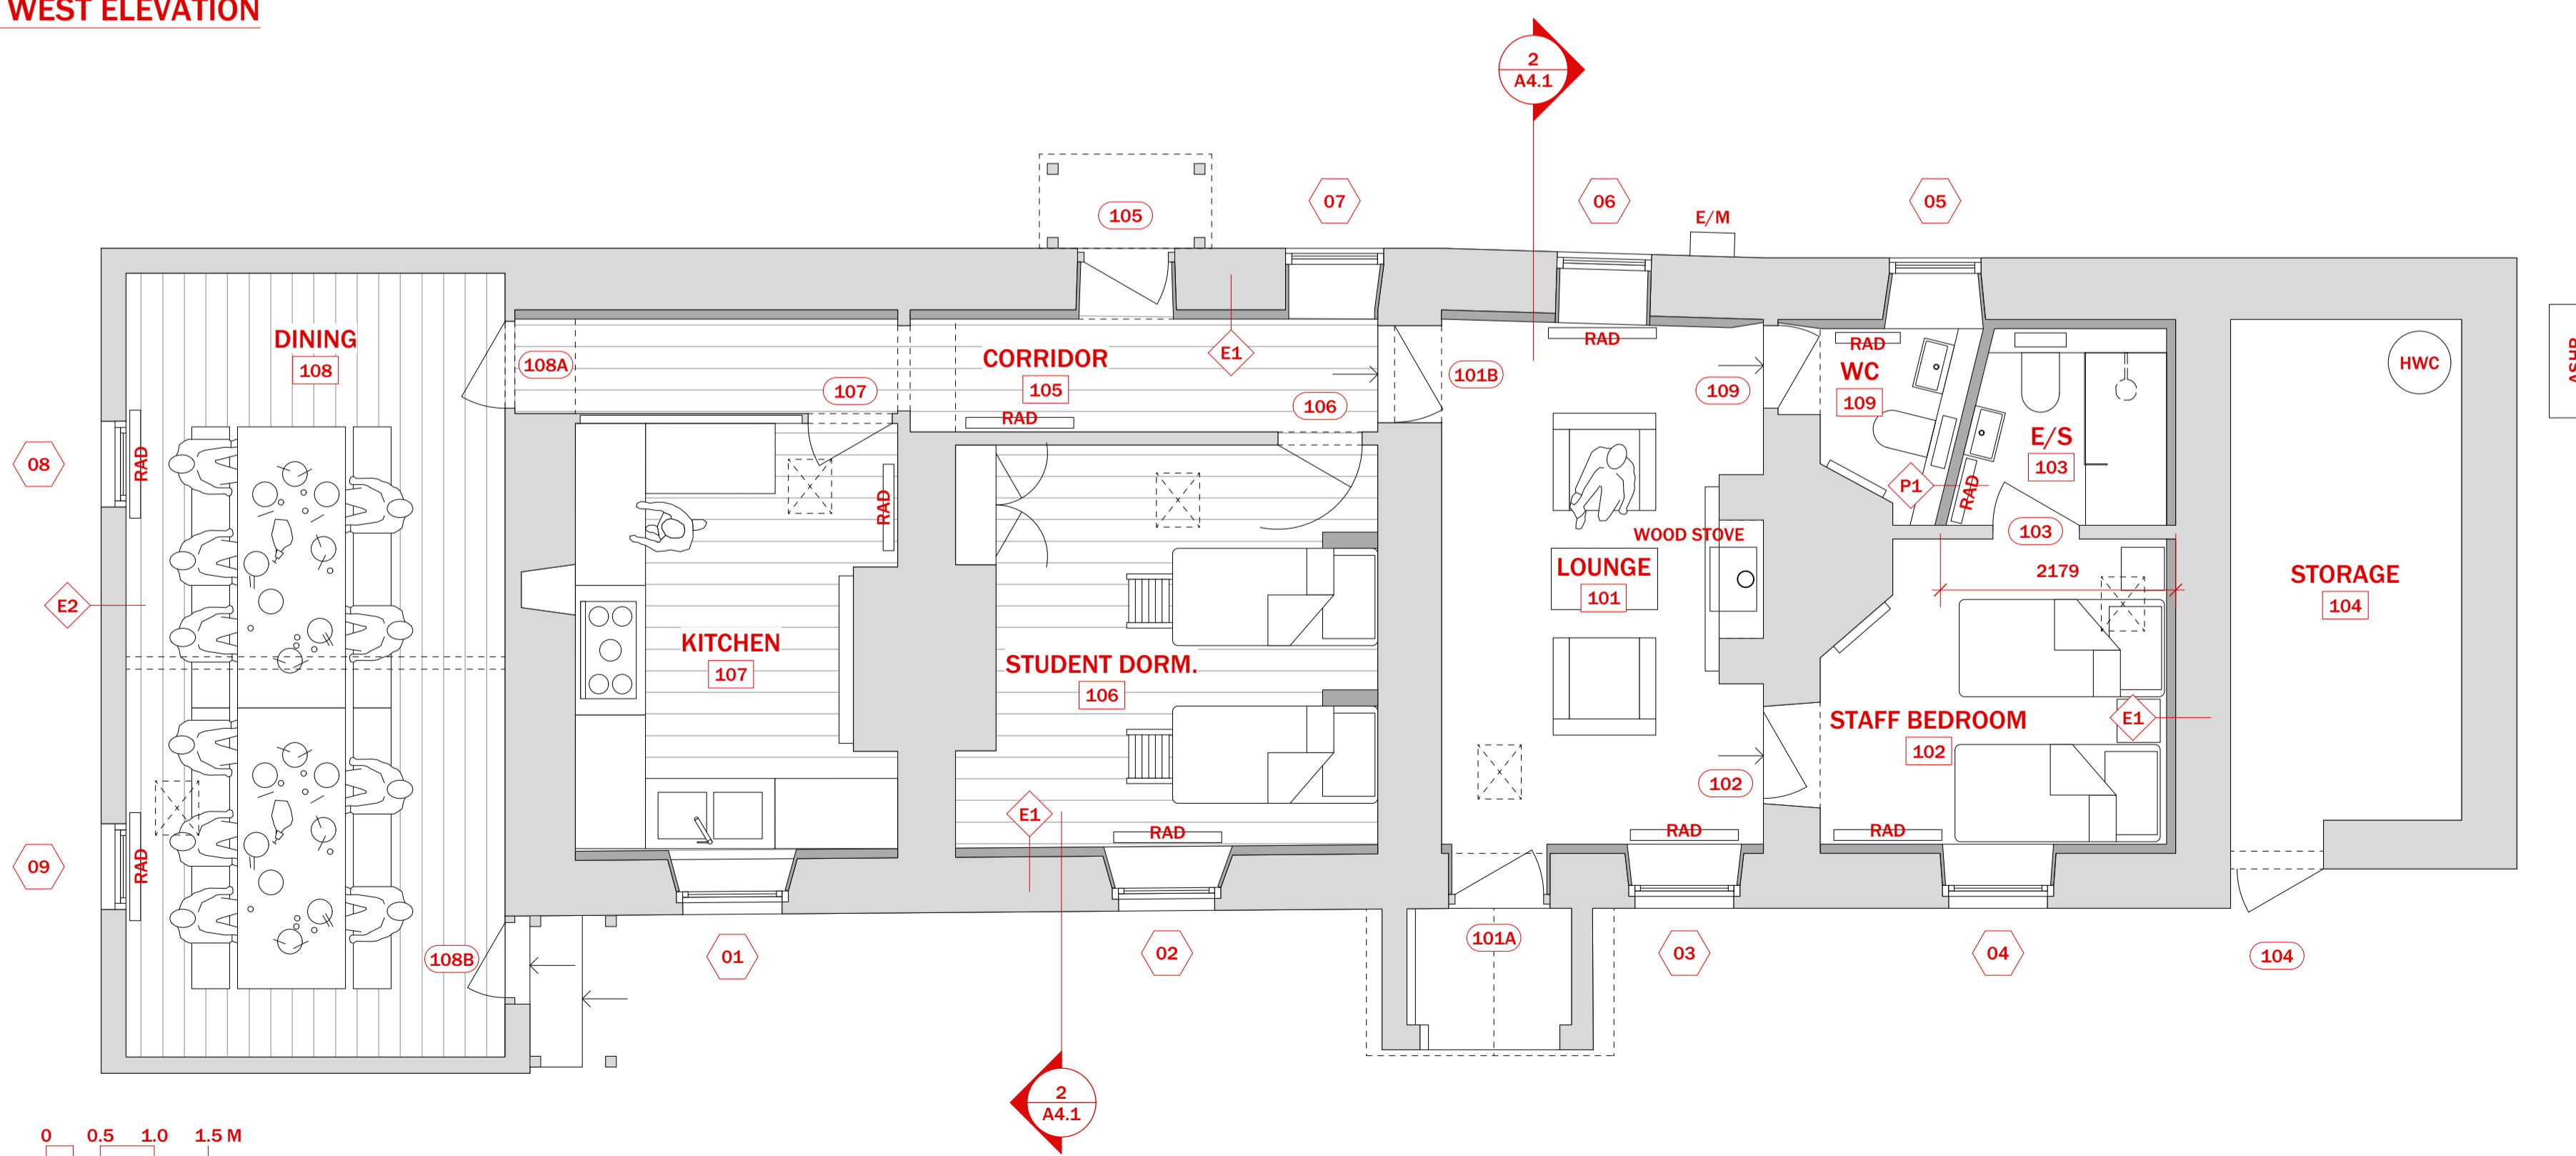

5 GROUND FLOOR PLAN
1:50

**NOT FOR
CONSTRUCTION**

BRYNTAIL COTTAGE
DRAWINGS AS PROPOSED

SCALE @ A1 1:50

A1.2