


PROJECT  
**REFURBISHMENT OF  
BRYNTAIL COTTAGE,  
LLANDILOES**

BRYNTAIL COTTAGE CHARTER	
DATE:	15/01/2021
PROJECT NO.:	18/76
REVISION:	DATE
1. CHIMNEYS ADDED	05/01/21
2.	
3.	
4.	
5.	

- NOTES
- DO NOT SCALE FROM THIS DRAWING.
  - THIS DRAWING IS TO BE READ IN CONJUNCTION WITH ALL OTHER PROJECT DOCUMENTS. ANY DISCREPANCIES ARE TO BE REFERRED TO THE ARCHITECT.
  - WHEN ISSUED FOR CONSTRUCTION, THIS DRAWING FORMS PART OF THE CONTRACT. ALL INFORMATION TO BE CHECKED BY CONTRACTOR FOR SITE ACCURACY AND FIT.
  - DRAWINGS ARE SUBJECT TO RELEVANT STATUTORY APPROVALS AND SITE SURVEYS.

**NOT FOR  
CONSTRUCTION**

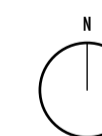


**BRYNTAIL COTTAGE  
DRAWINGS AS EXISTING**

SCALE @ A1 1:50

**R0.1**




**1 SOUTH EAST ELEVATION**  
1:50

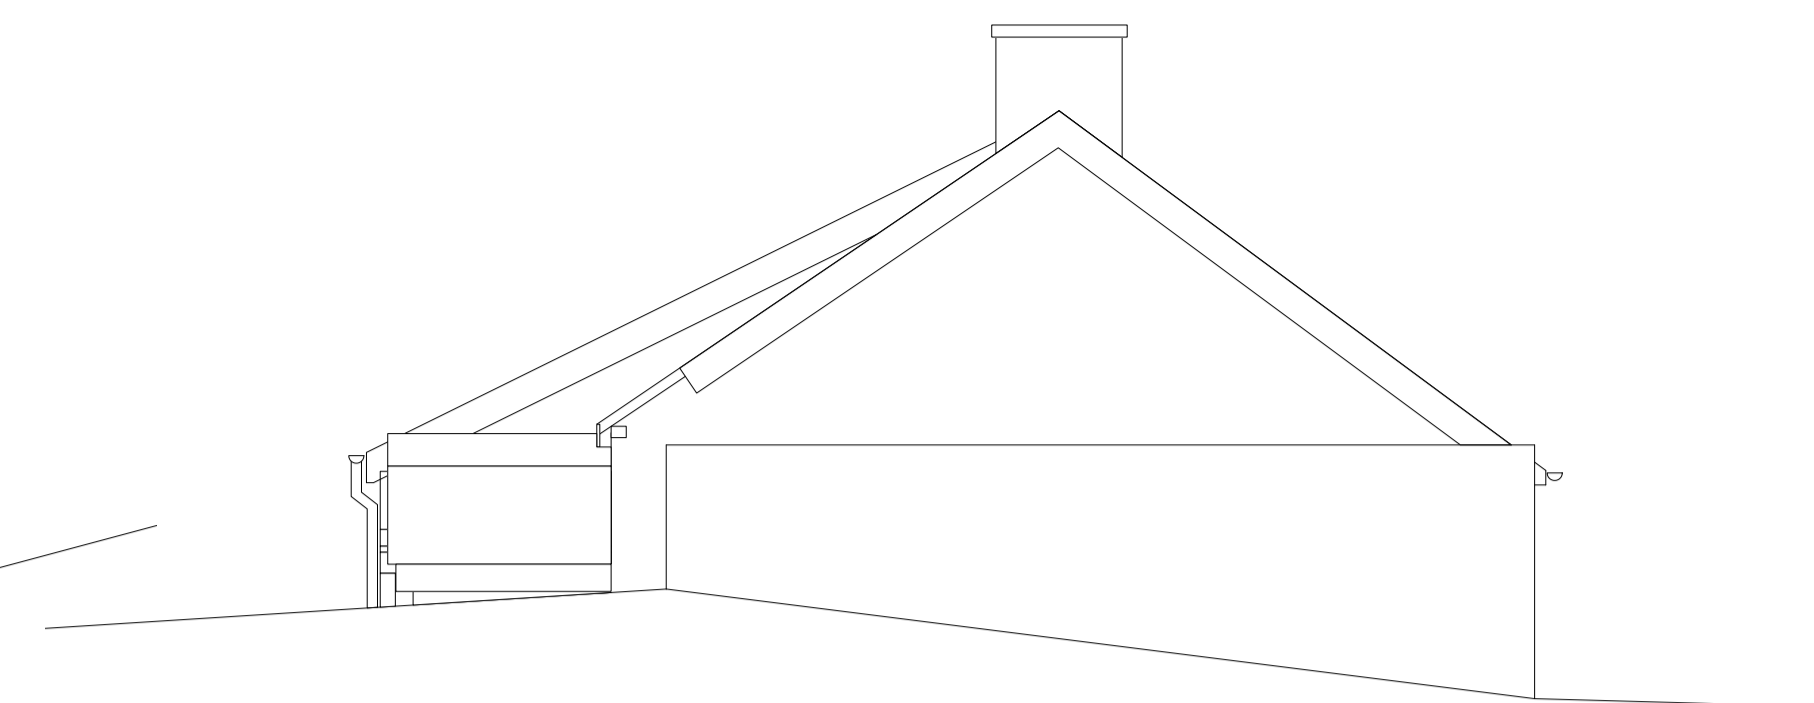


**2 NORTH EAST ELEVATION**  
1:50



**3 NORTH WEST ELEVATION**  
1:50

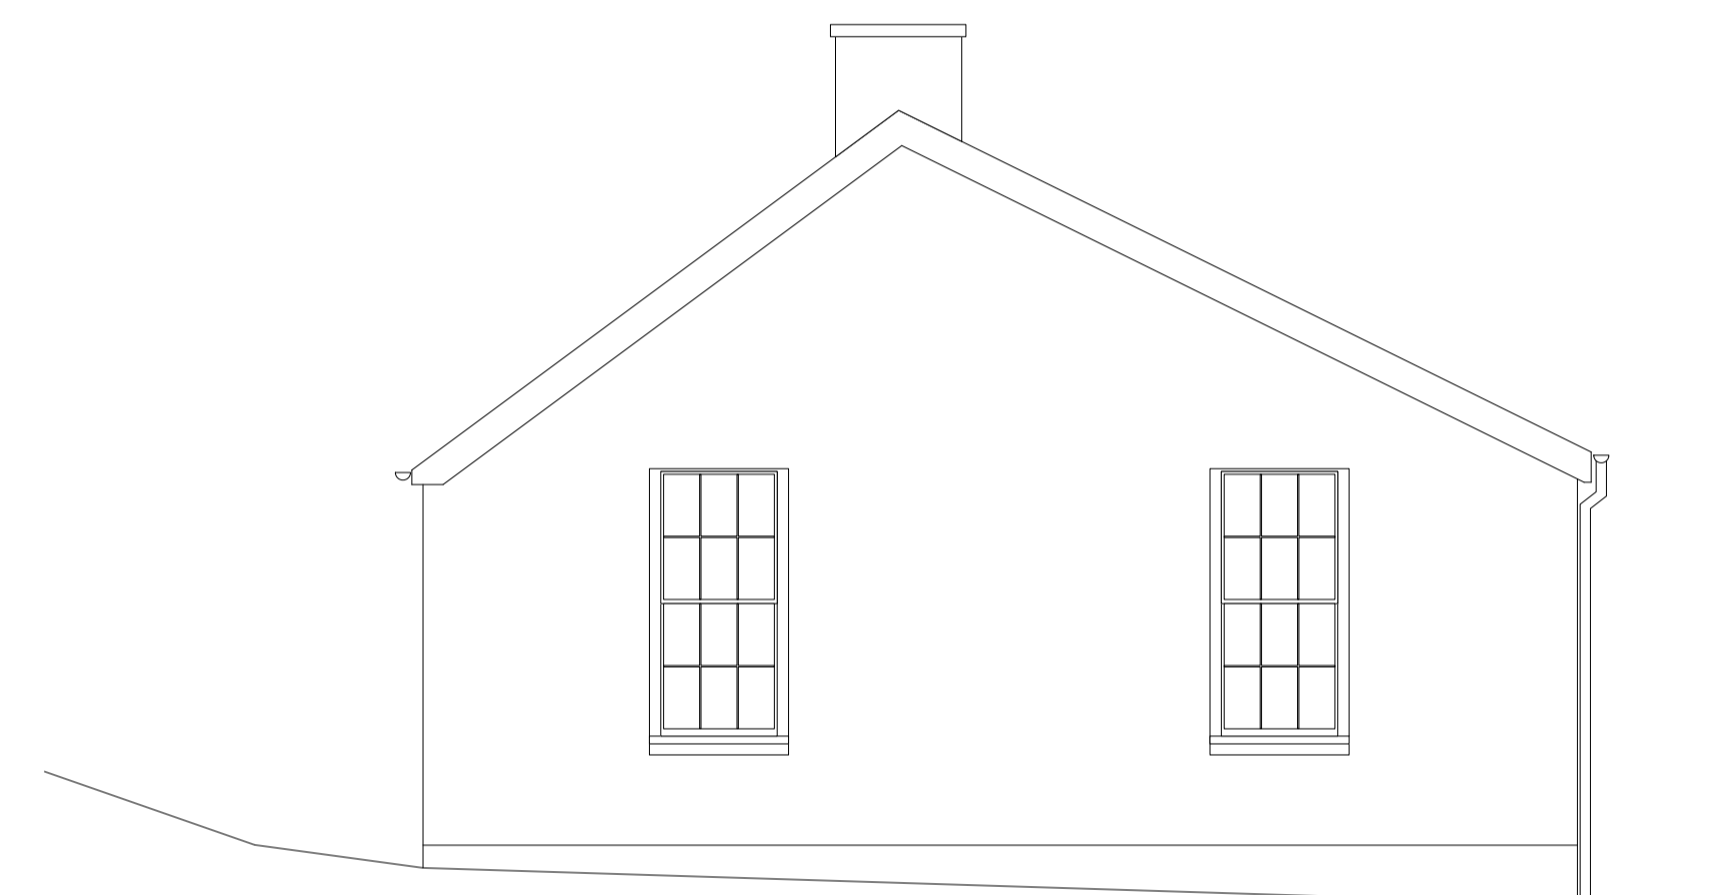


**4 SOUTH WEST ELEVATION**  
1:50

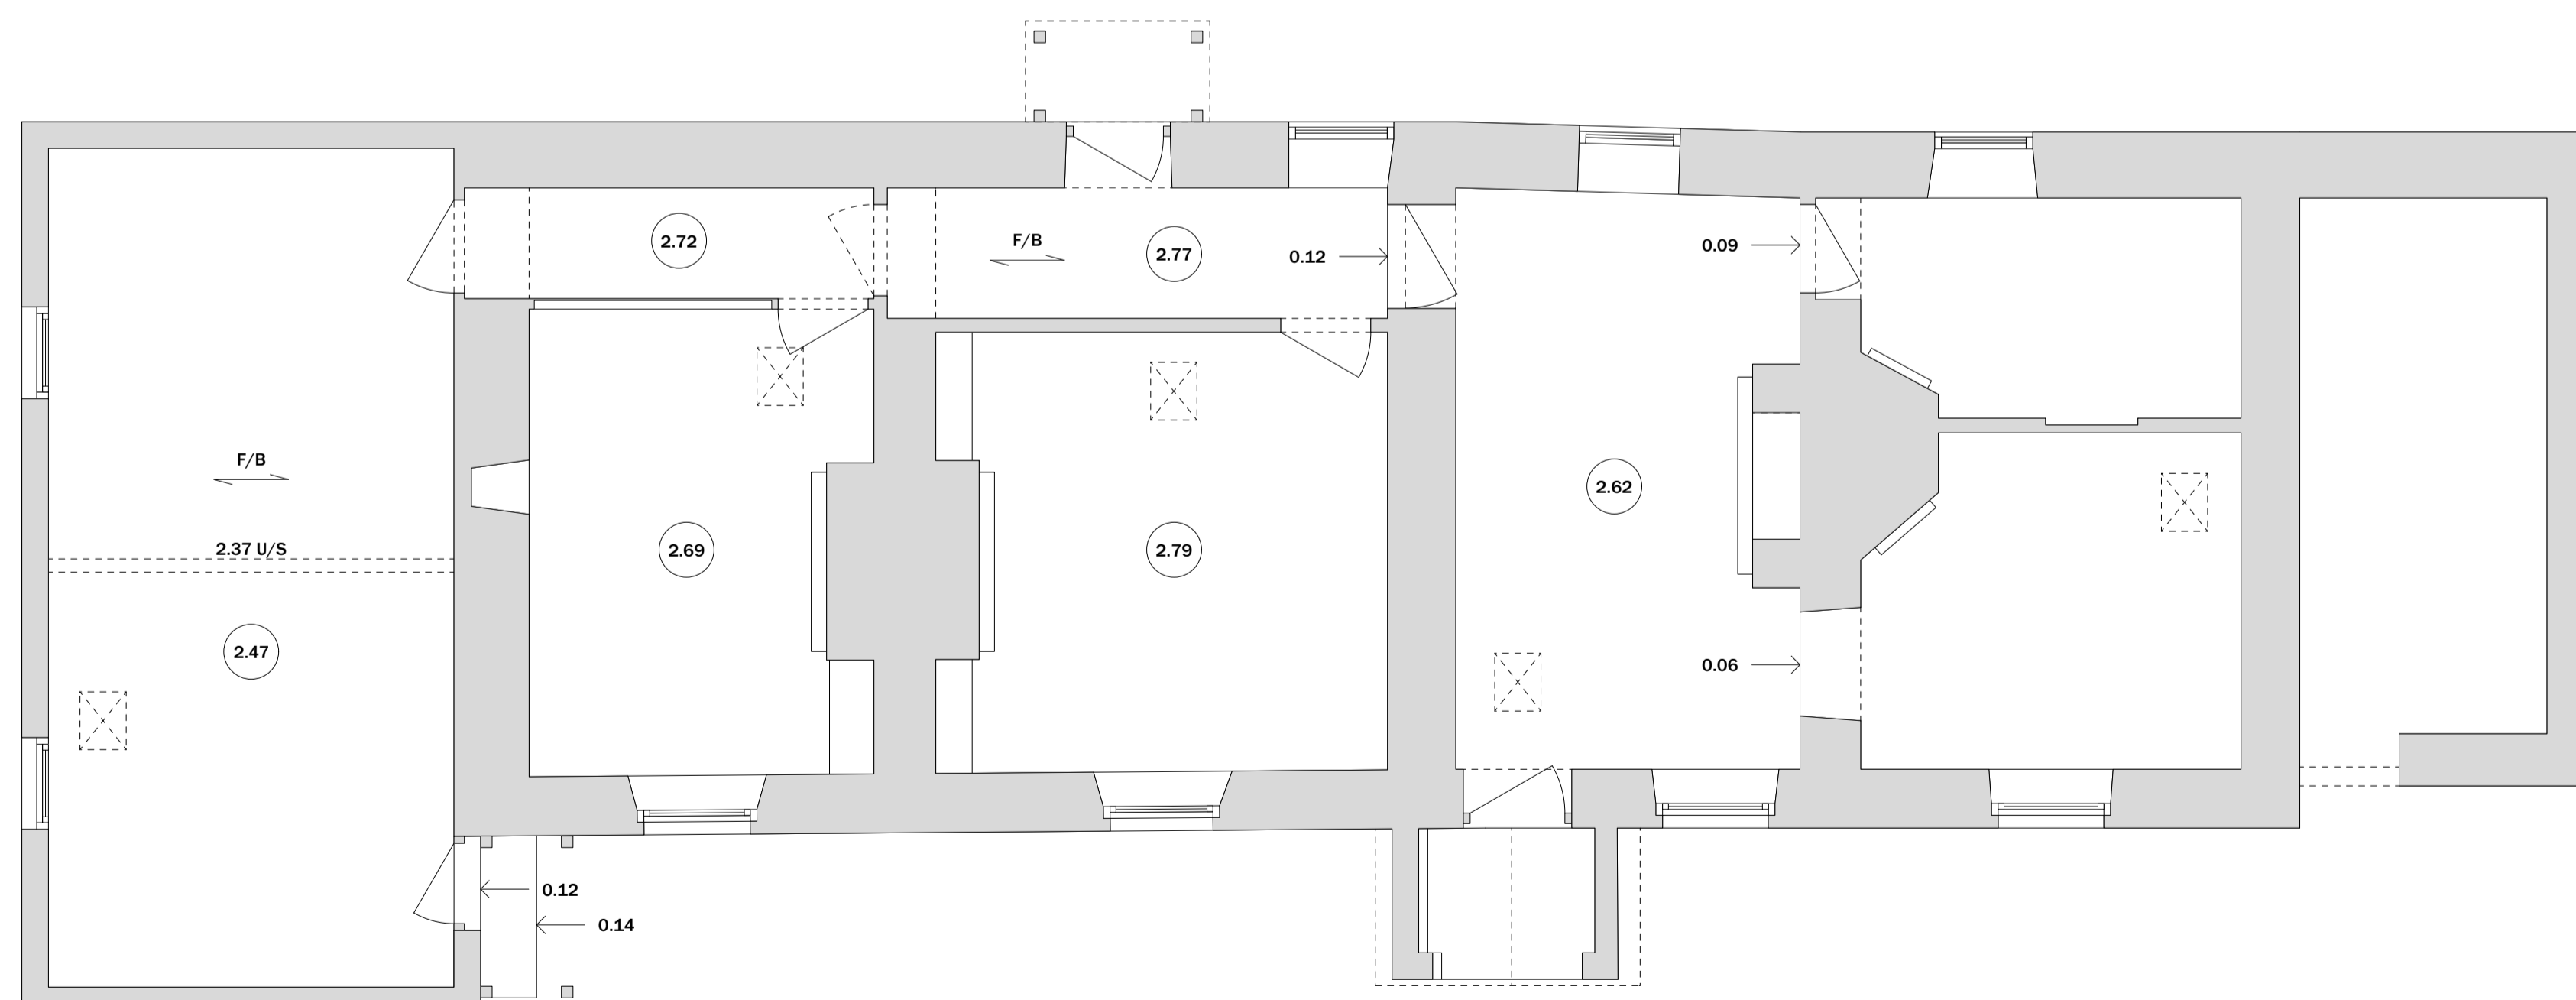


0 0.5 1.0 1.5 M


**5 GROUND FLOOR PLAN**  
1:50

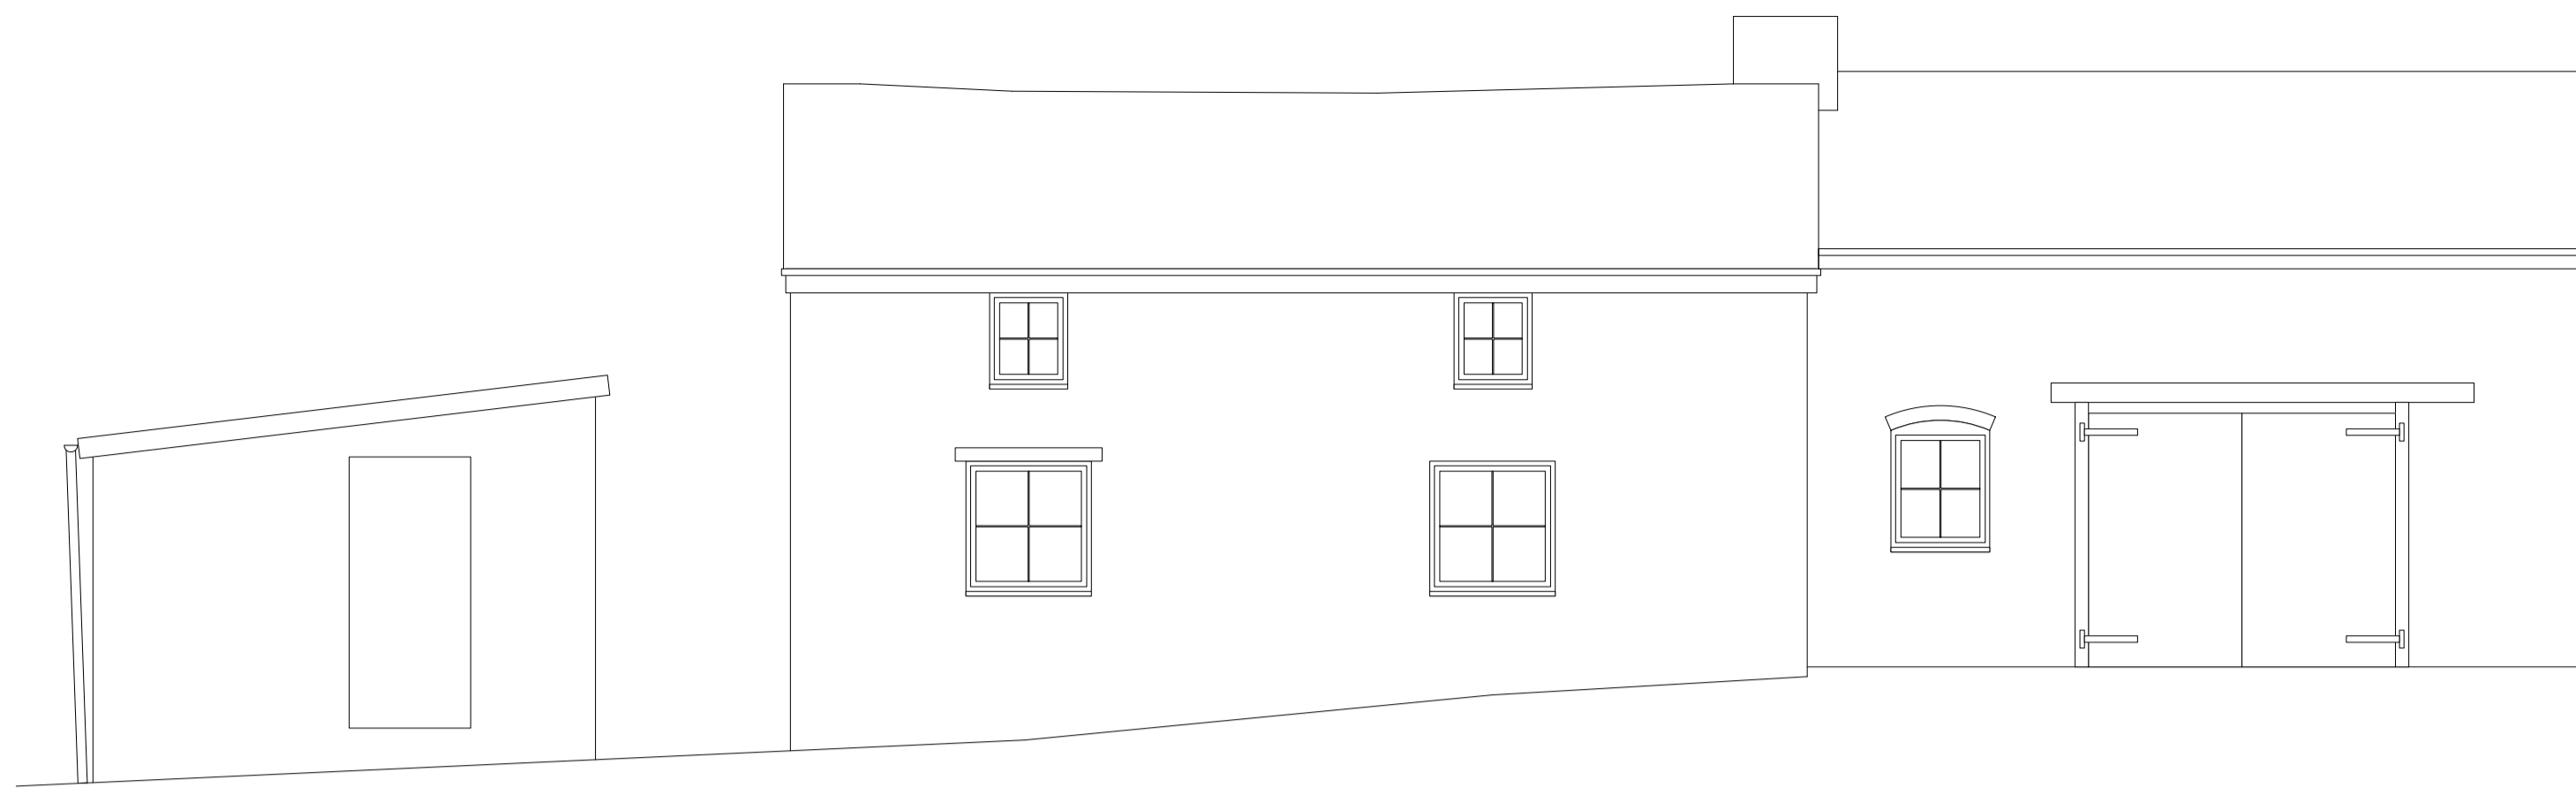


**1 SOUTH EAST ELEVATION**  
1:50

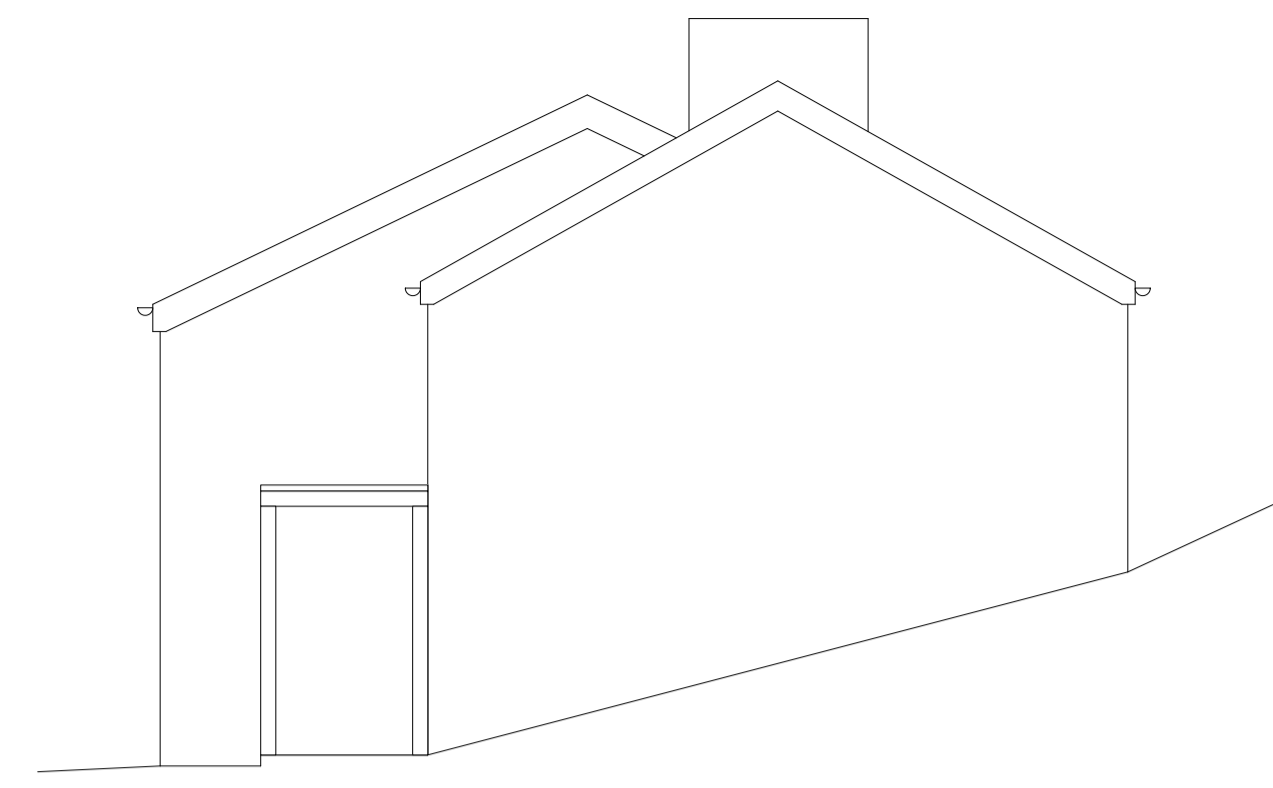


**2 NORTH EAST ELEVATION**  
1:50

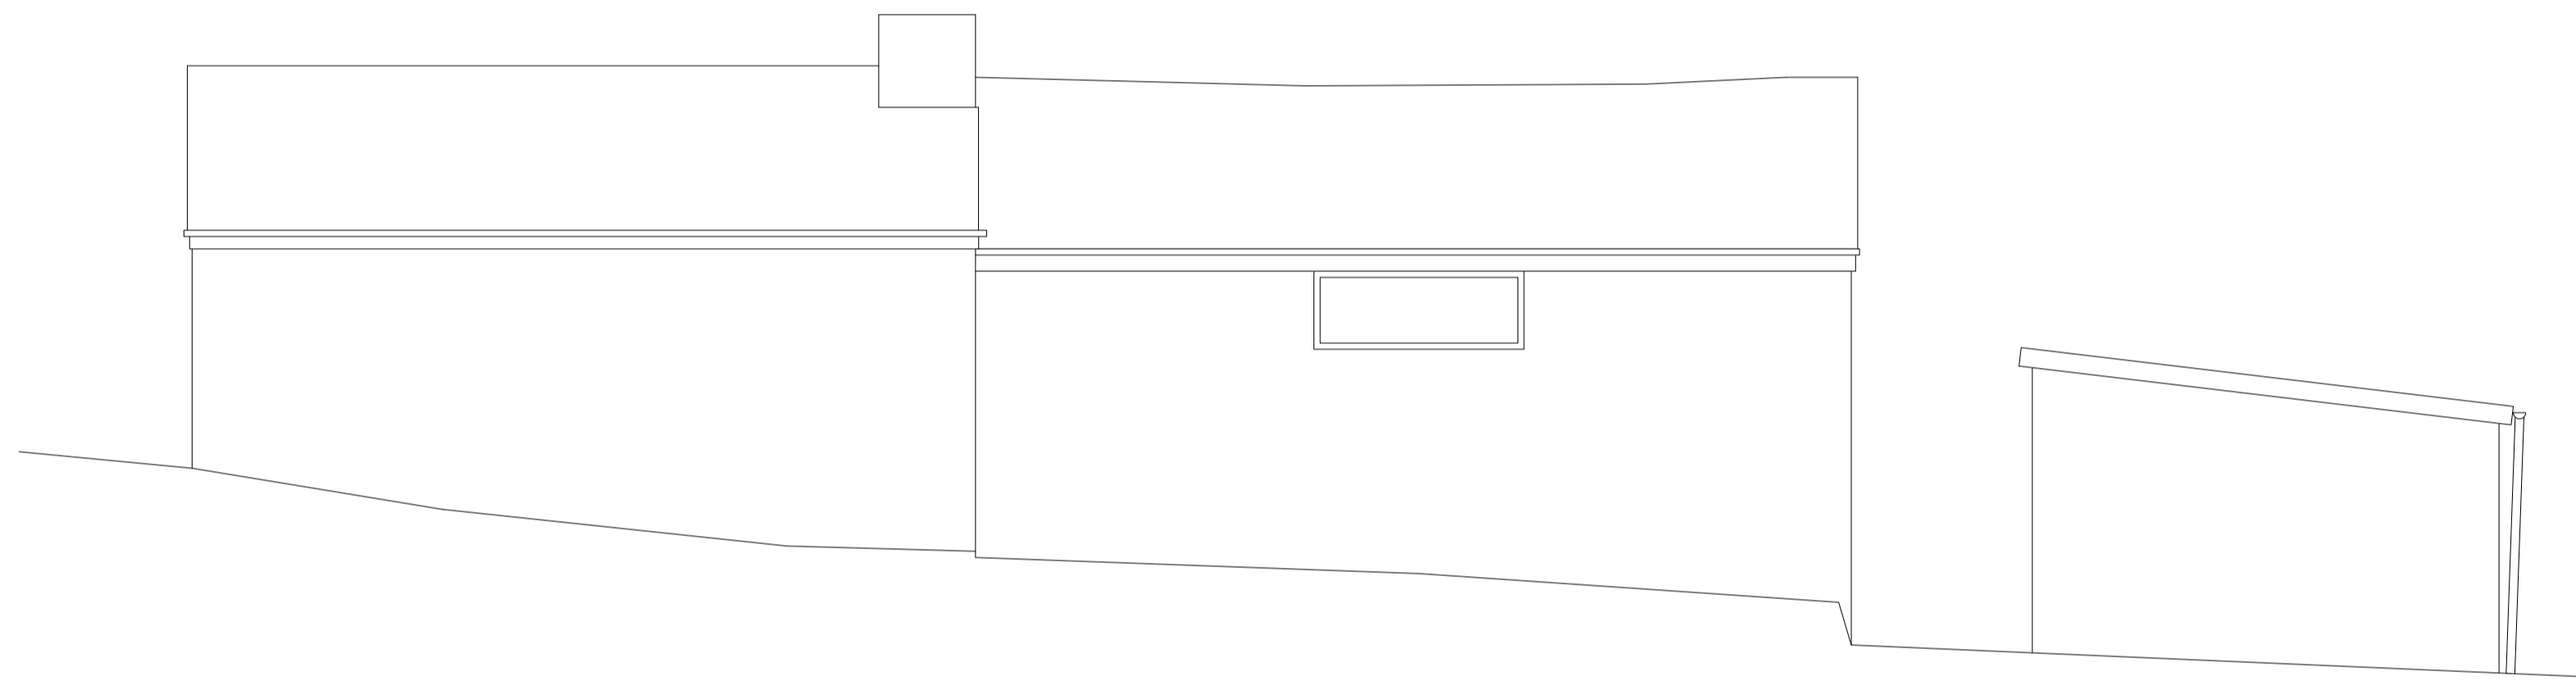

**3 NORTH WEST ELEVATION**  
1:50

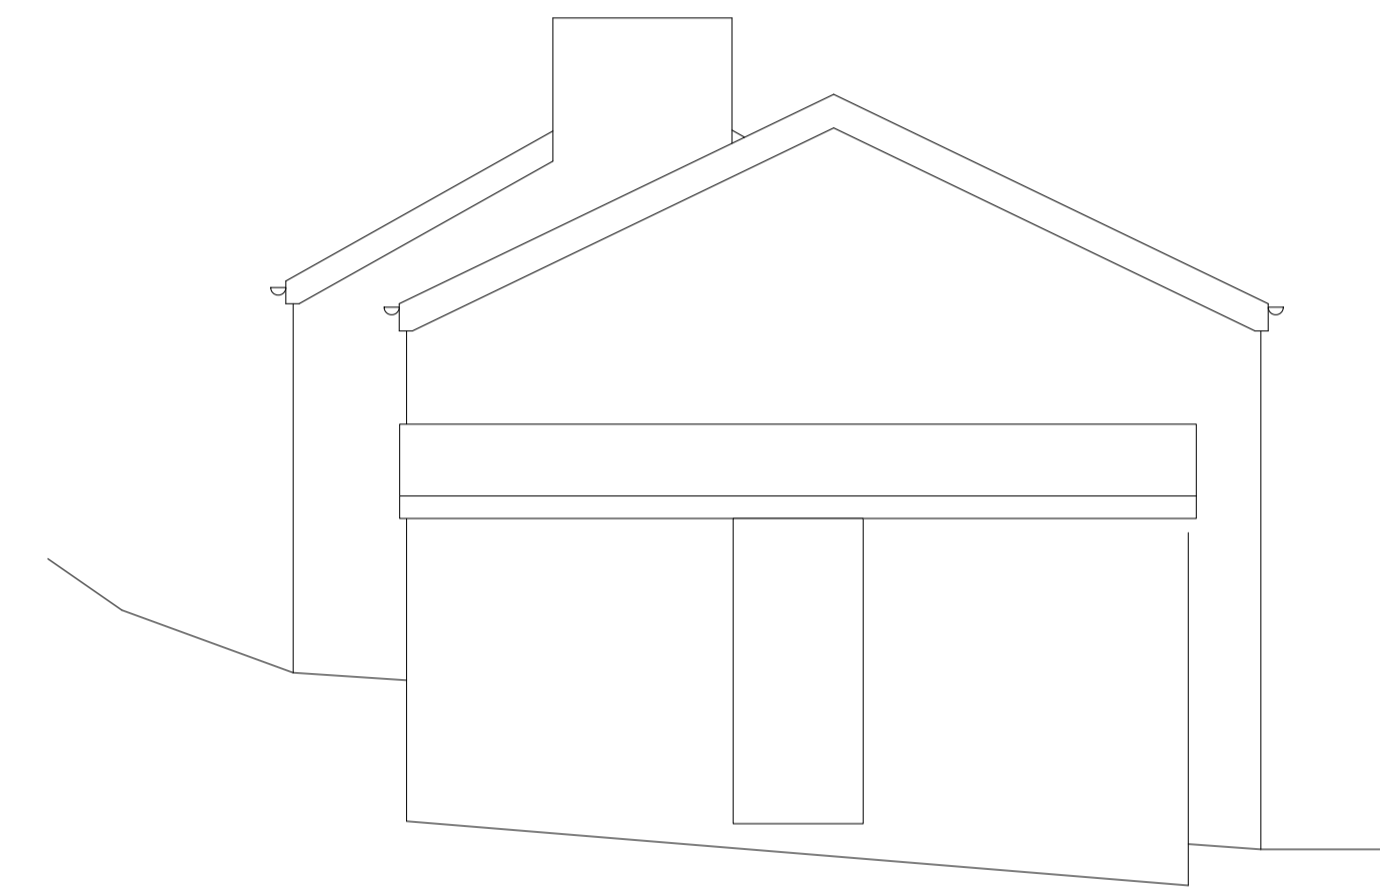

**4 SOUTH WEST ELEVATION**  
1:50

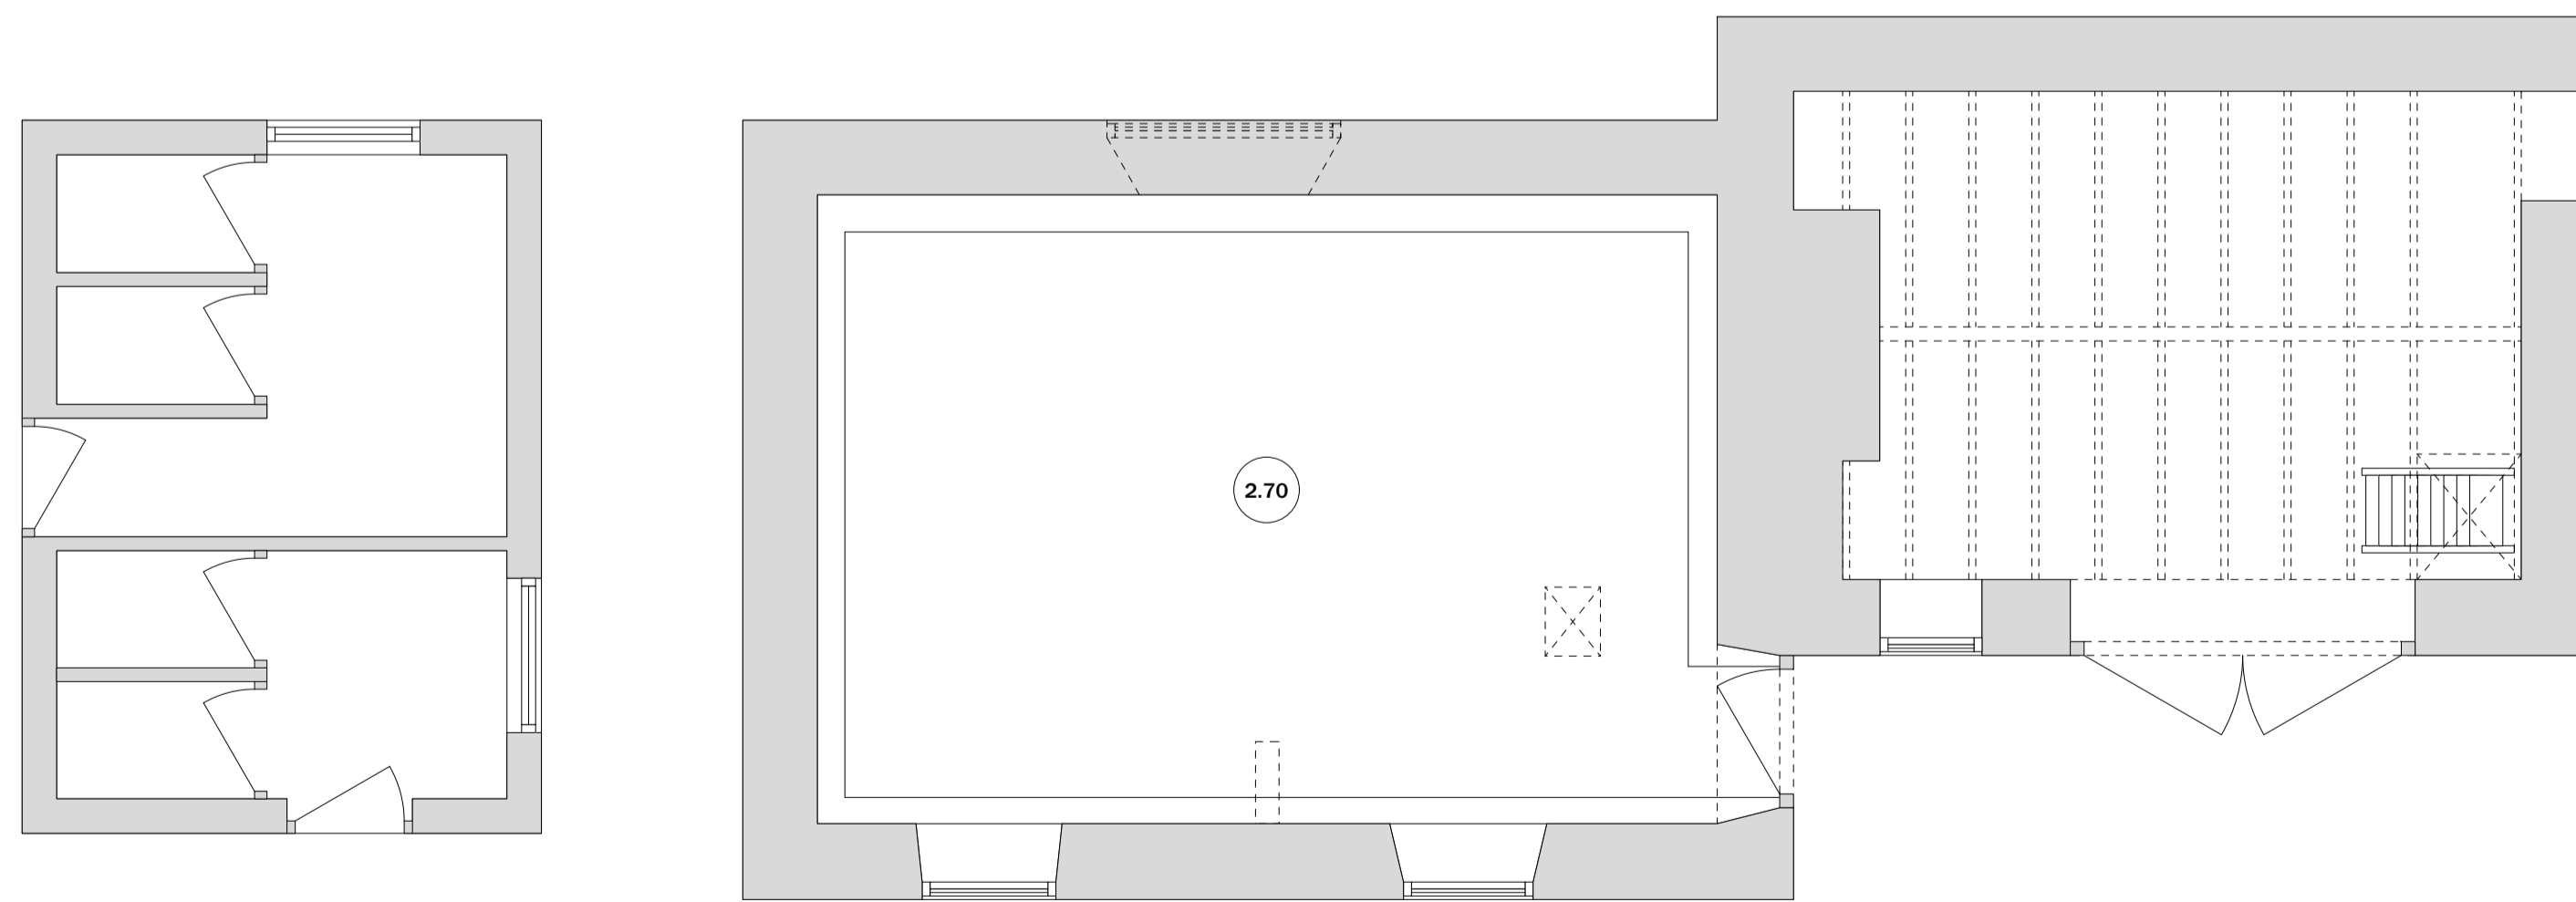

0 0.5 1.0 1.5 M


**5 GROUND FLOOR PLAN**  
1:50

**PROJECT**  
REFURBISHMENT OF  
BRYNTAIL COTTAGE,  
LLANDIDDES

BRYNTAIL COTTAGE CHURCHY	
DATE:	15/01/2021
PROJECT NO:	18/76
REVISION:	DATE
1. ISSUE CORRECTED	05/01/21
2.	
3.	
4.	
5.	
6.	

- NOTES**
- DO NOT SCALE FROM THIS DRAWING.
  - THIS DRAWING IS TO BE READ IN CONJUNCTION WITH ALL OTHER PROJECT DOCUMENTS. ANY DISCREPANCIES ARE TO BE REPORTED TO THE ARCHITECT.
  - WHEN ISSUED FOR CONSTRUCTION, THIS DRAWING FORMS PART OF THE CONTRACT. ALL INFORMATION TO BE CHECKED BY CONTRACTOR FOR SITE ACCURACY AND FIT.
  - DRAWINGS ARE SUBJECT TO RELEVANT STATUTORY APPROVALS AND SITE SURVEYS.

**NOT FOR  
CONSTRUCTION**

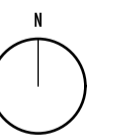

**MINER'S COTTAGE  
DRAWINGS AS EXISTING**

SCALE @ A1 1:50

**R0.2**