


do not scale from this drawing  
check all dimensions on site before construction

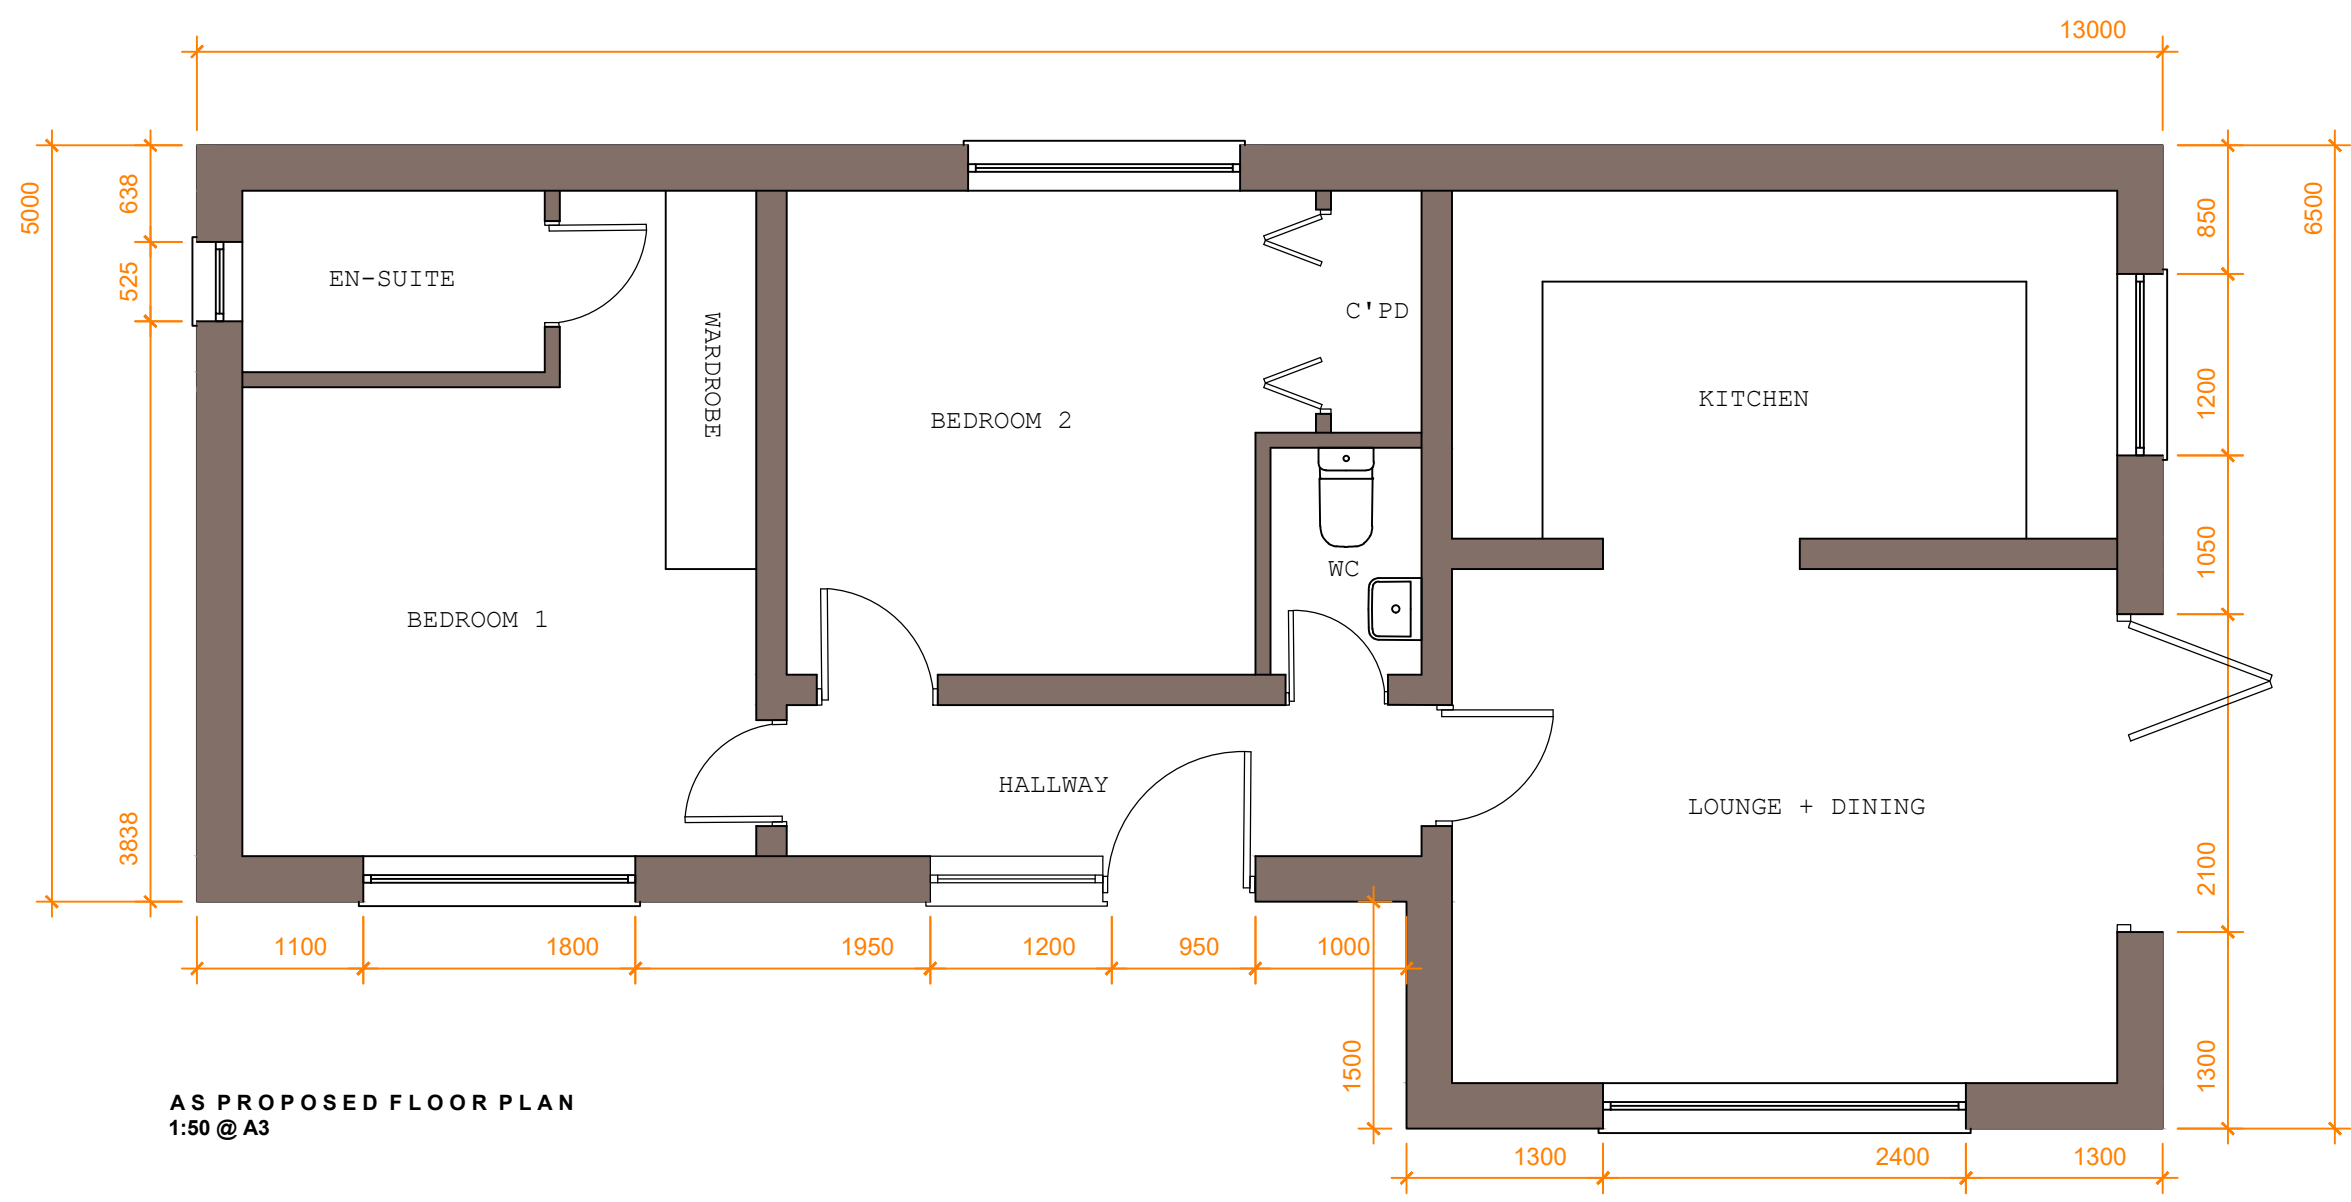

AS PROPOSED FLOOR PLAN  
1:50 @ A3

Rev	Date	Revision Description	By



e: hello@nicolelane.co.uk

Site GREENFIELD  
 10 HAWTHORNE HOUSE  
 HEPWORTH ROAD  
 BARNINGHAM, BURY ST  
 EDMUNDS, IP31 1BP

Drawing AS PROPOSED FLOOR PLAN

Subject PLANNING

Rev	AS SHOWN	Rev	AS SHOWN	Date	Rev	AS SHOWN

	02	
--	----	--