





SITE LOCATION PLAN
1:1500 @ A3

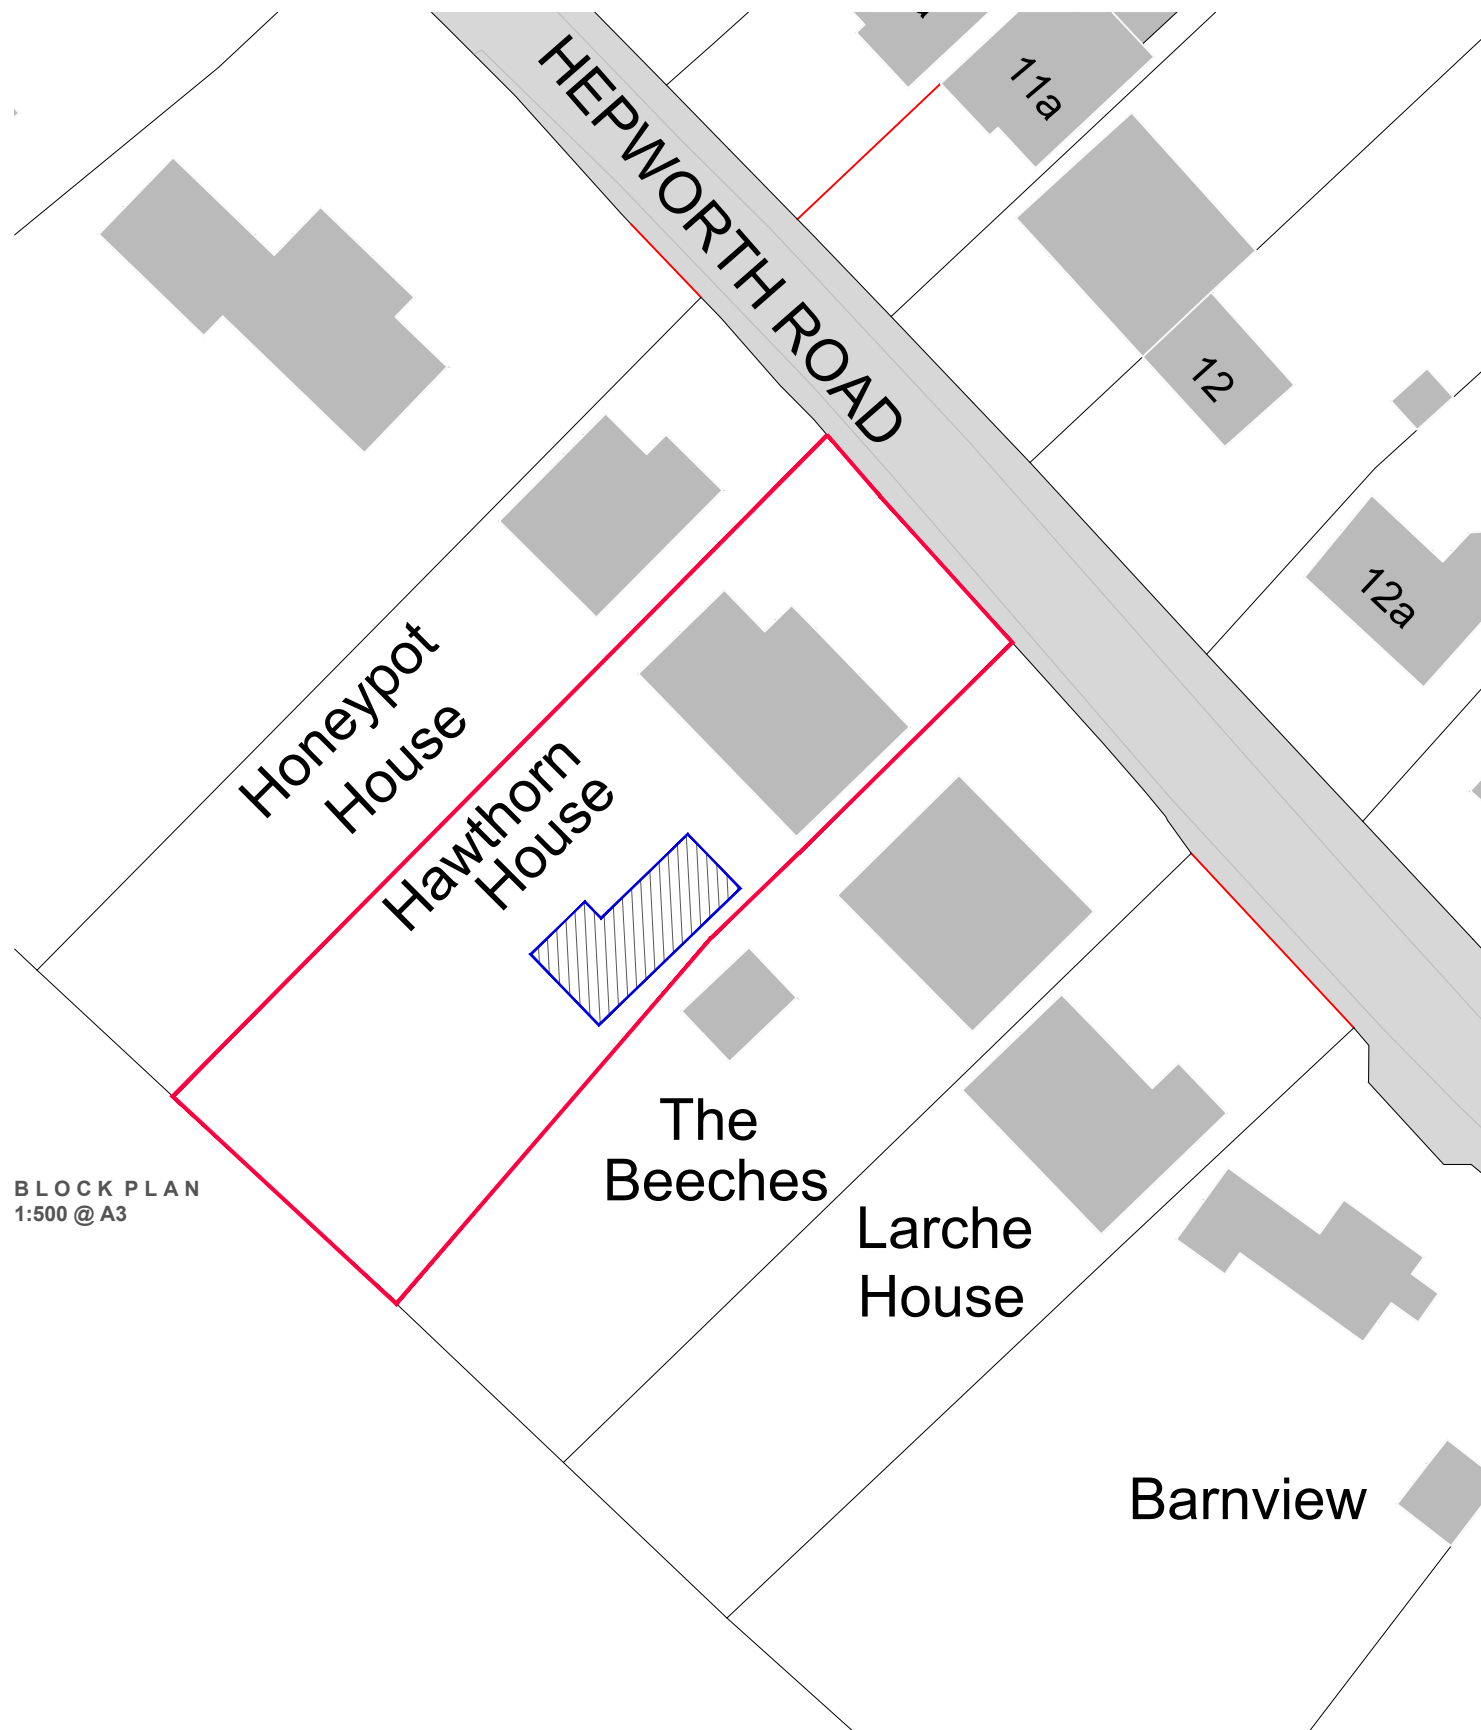

BLOCK PLAN
1:500 @ A3

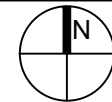

do not scale from this drawing
check all dimensions on site before construction

LEGEND

- SITE BOUNDARY
- PROPOSED AREA OF WORKS

Rev	Date	Revision Description	By



e: hello@nicolelane.co.uk

GREENFIELD

HAWTHORNE HOUSE
HEPWORTH ROAD
BARNINGHAM, BURY ST
EDMUNDS, IP31 1BP

SITE LOCATION AND
BLOCK PLAN

PLANNING

AS SHOWN	DATE	BY
AS SHOWN	JULY 2022	

	01	
--	----	--