




Proposed Plan

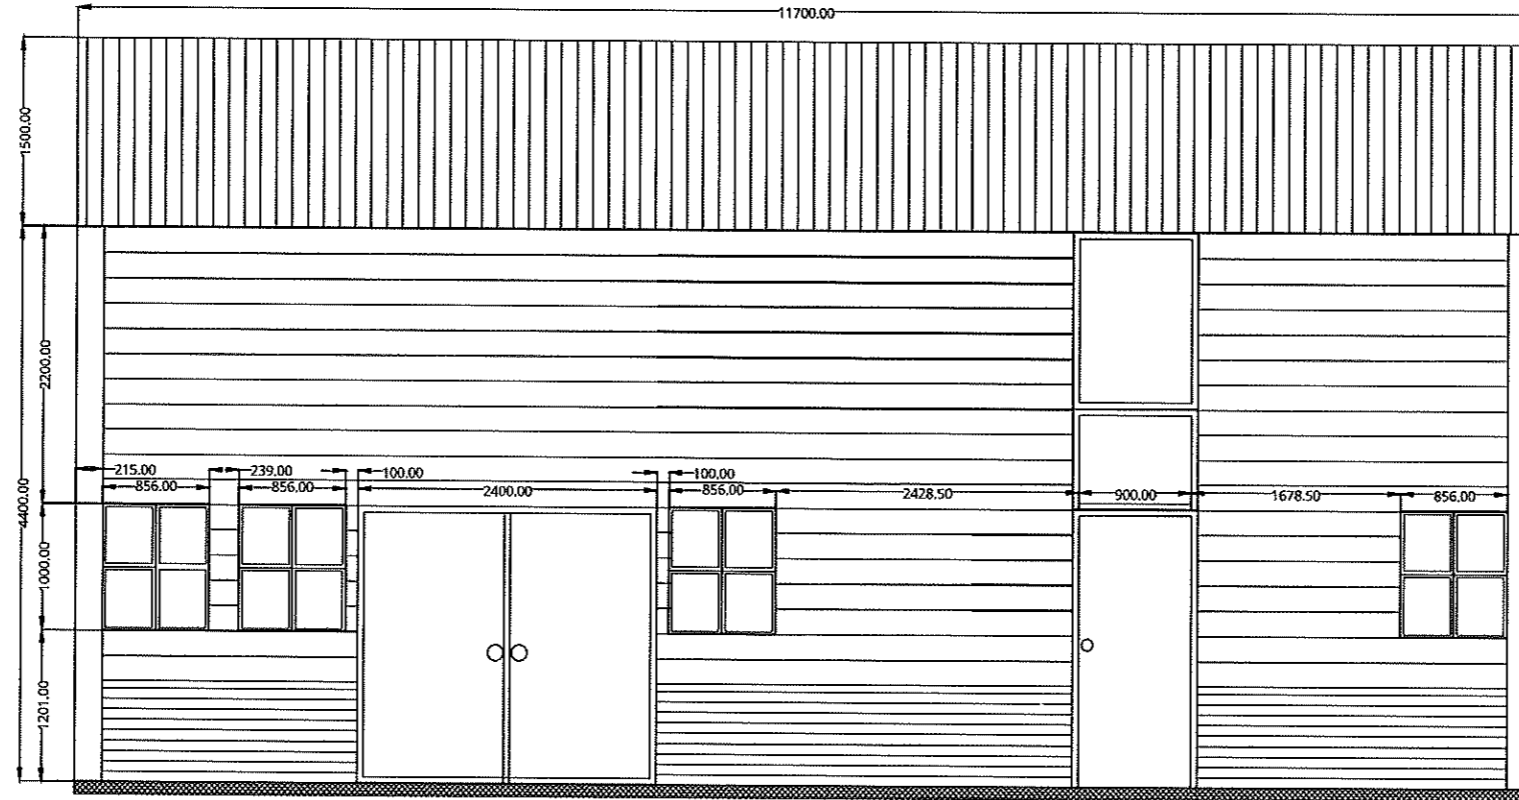

Elevation
(Scale: 1 mm = 30 m)

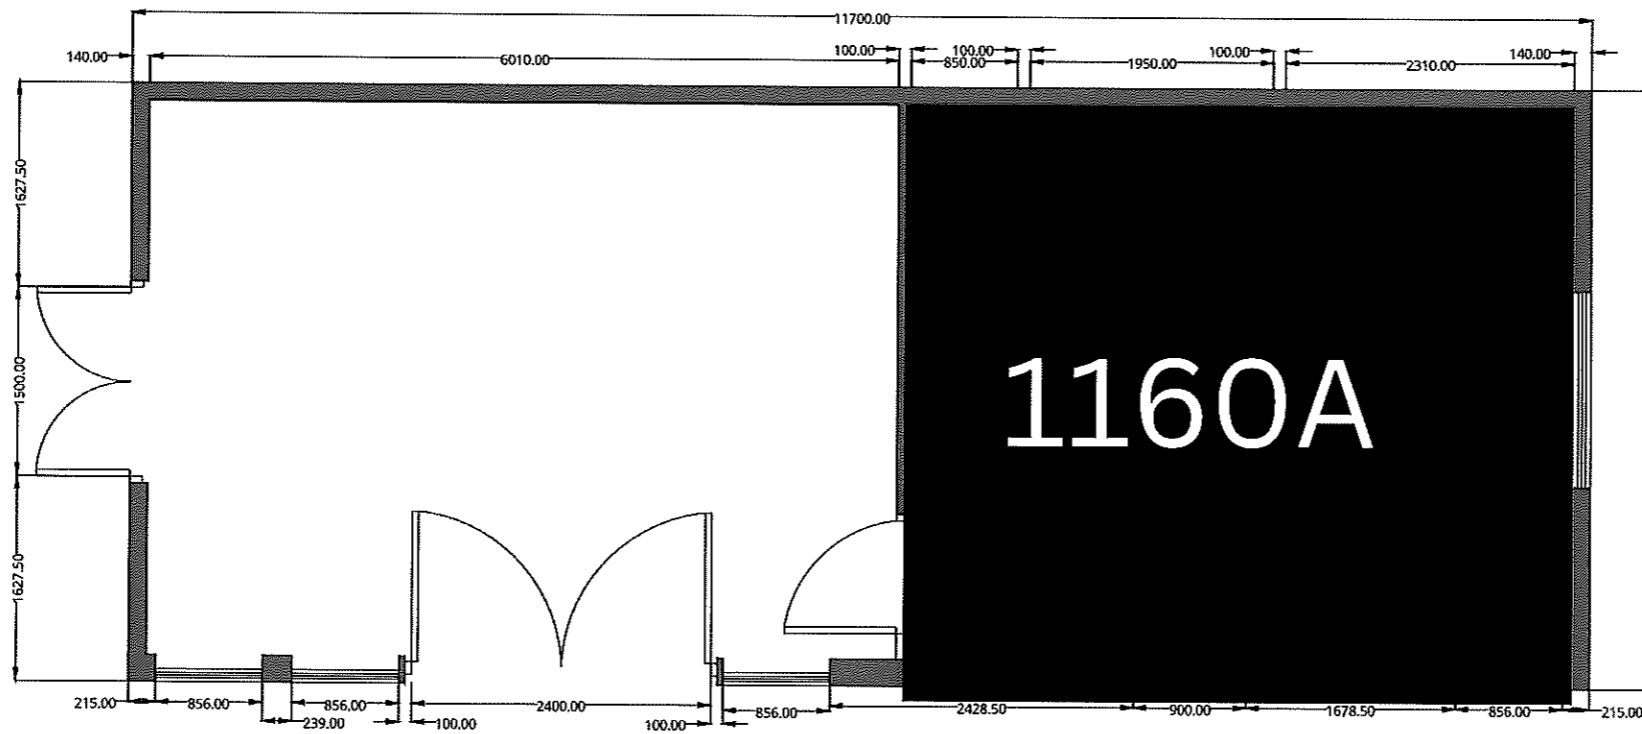

Plan
(Scale: 1 mm = 30 m)

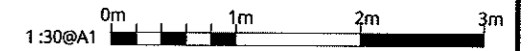

Planning & Design:
Wilson Woods Property Group LTD
35A High Street, Bovingdon, Hertfordshire
Mobile: 07796-263100

Applicants:
Mr. and Mrs. Steven Gilbert

Site Address:
The Barn at Hog House, Hogpits
Bottom, Flaunden, Herts, HP3 0QB

Drawing Scale:
1:30 @A1
(1 mm = 30 m)

Drawing Number:
- 2