


Scale: 1: 1250



Supplied by: National Map Centre
License number: 100031961
Produced: 17/08/2022
Serial number: 168029

EXISTING
DALE VIEW
PLAYWELL ROAD
GLANTON
ALNWICK

Plot centre co-ordinates: 407122,614570
Download file:
Project name: 90010868 MR J
HARRISON

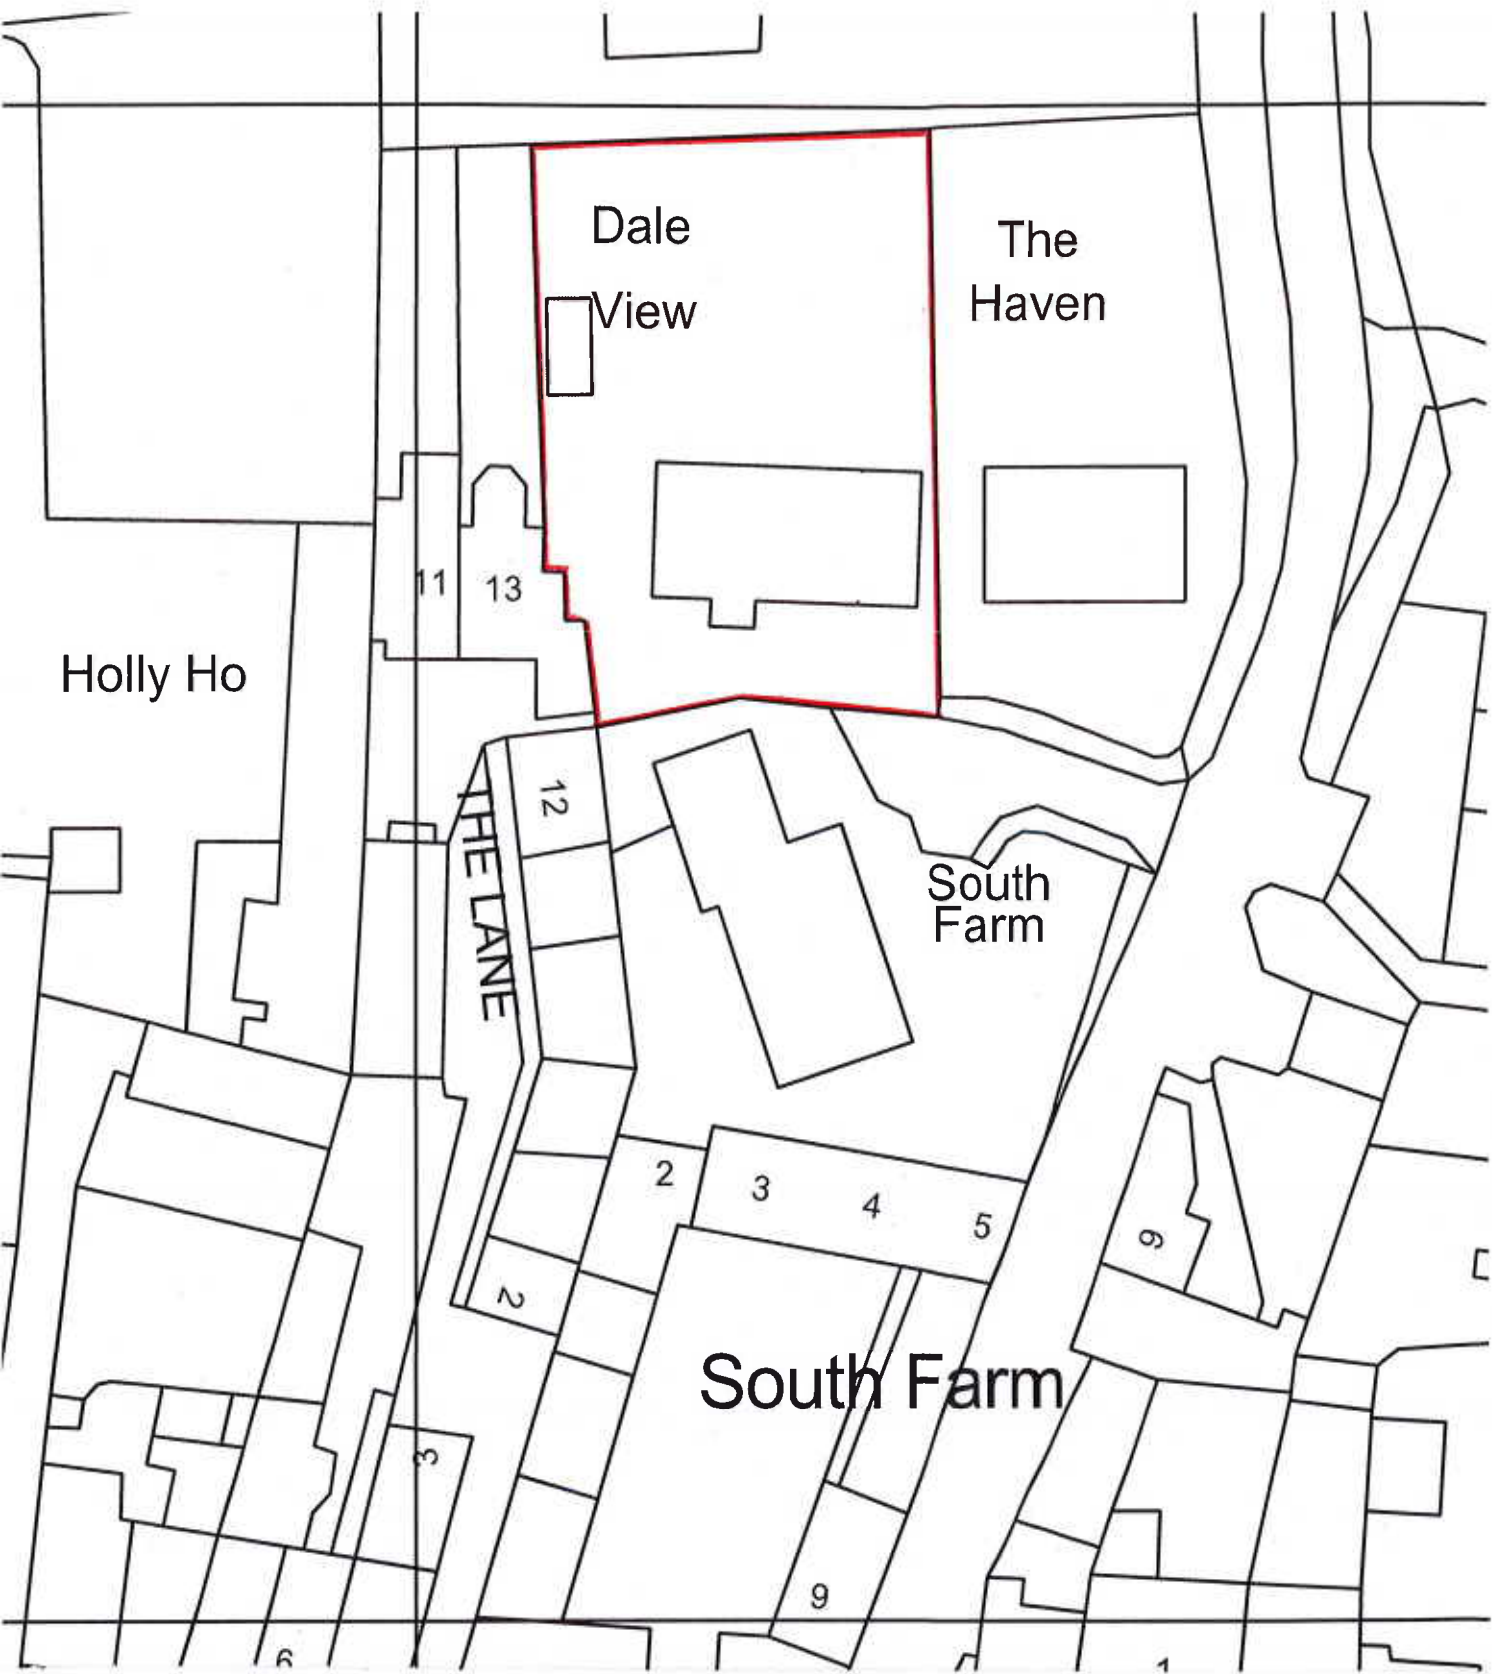

NATIONAL
MAP CENTRE

EXISTING
BLOCK PLAN



Site Address

DALE VIEW
PLAYWELL ROAD
GLANTON
ALNWICK NE66 4AX

Os Licence number 100046950
Our Reference 90010868

