


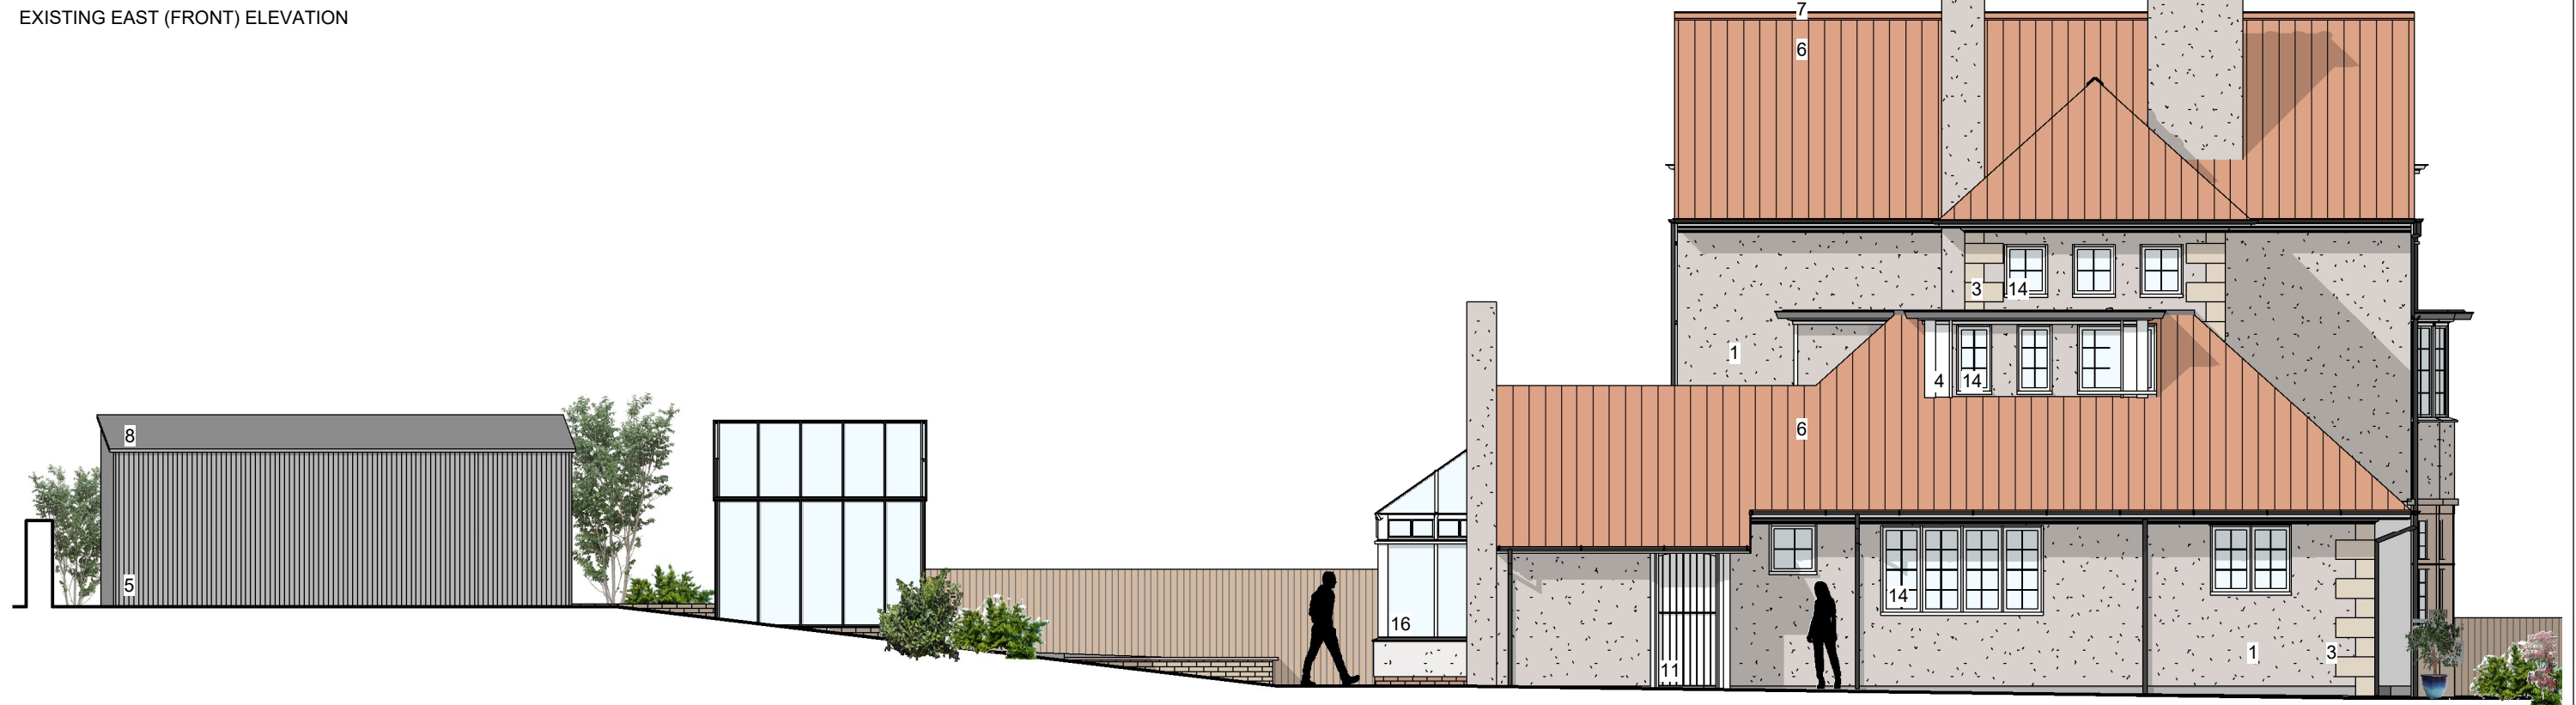

EXISTING EAST (FRONT) ELEVATION

- EXISTING MATERIALS:**
- WALLS:**
1. Pebbledash render facing
 2. Red Sandstone walling.
 3. Red Sandstone Quoins.
 4. White painted timber boarding.
 5. Corrugated Metal cladding to the garage.
- ROOF:**
6. Terracotta coloured plain clay roof tiles.
 7. Terracotta coloured plain ridge and hip tiles.
 8. Corrugated metal roof to garage.
 9. Lead flat roof with lead rolls to dormers.
- RW GOODS:**
10. Black painted cast iron gutters & downcomers
- DOORS:**
11. White painted timber door.
 12. White glazed frame patio doors.
 13. White roller garage doors.
- WINDOWS:**
14. White timber georgian casement windows.
 15. Leaded windows with stone surround.
 16. White timber glazed conservatory.
 17. Timber framed glazing.
 18. Leaded windows with white timber frame.



EXISTING SOUTH (SIDE) ELEVATION

EXISTING ELEVATIONS

Scale 1:100

MWE ARCHITECTS
 UNIT ONE, BEARL FARM, STOCKSFIELD, NE43 7AL
 TELEPHONE : (0191) 260 2299
 EMAIL : ENQUIRIES@MWEARCHITECTS.CO.UK
 WEBSITE : WWW.MWEARCHITECTS.CO.UK

Rev.	By	Date	Description	Job No	Dwg No
			Client	22031	006
			Job Title		
			The Wynding, Bamburgh Northumberland, NE69 7DB	Scale 1 : 100	Rev.
			Description	Date JULY'22	
			Existing Elevations - South and East	Drawn by NC	
				Paper size A3	Date