



- - - - 2.4m
 - - - - 2.1m
 - - - - 1.8m
 - - - - 1.5m

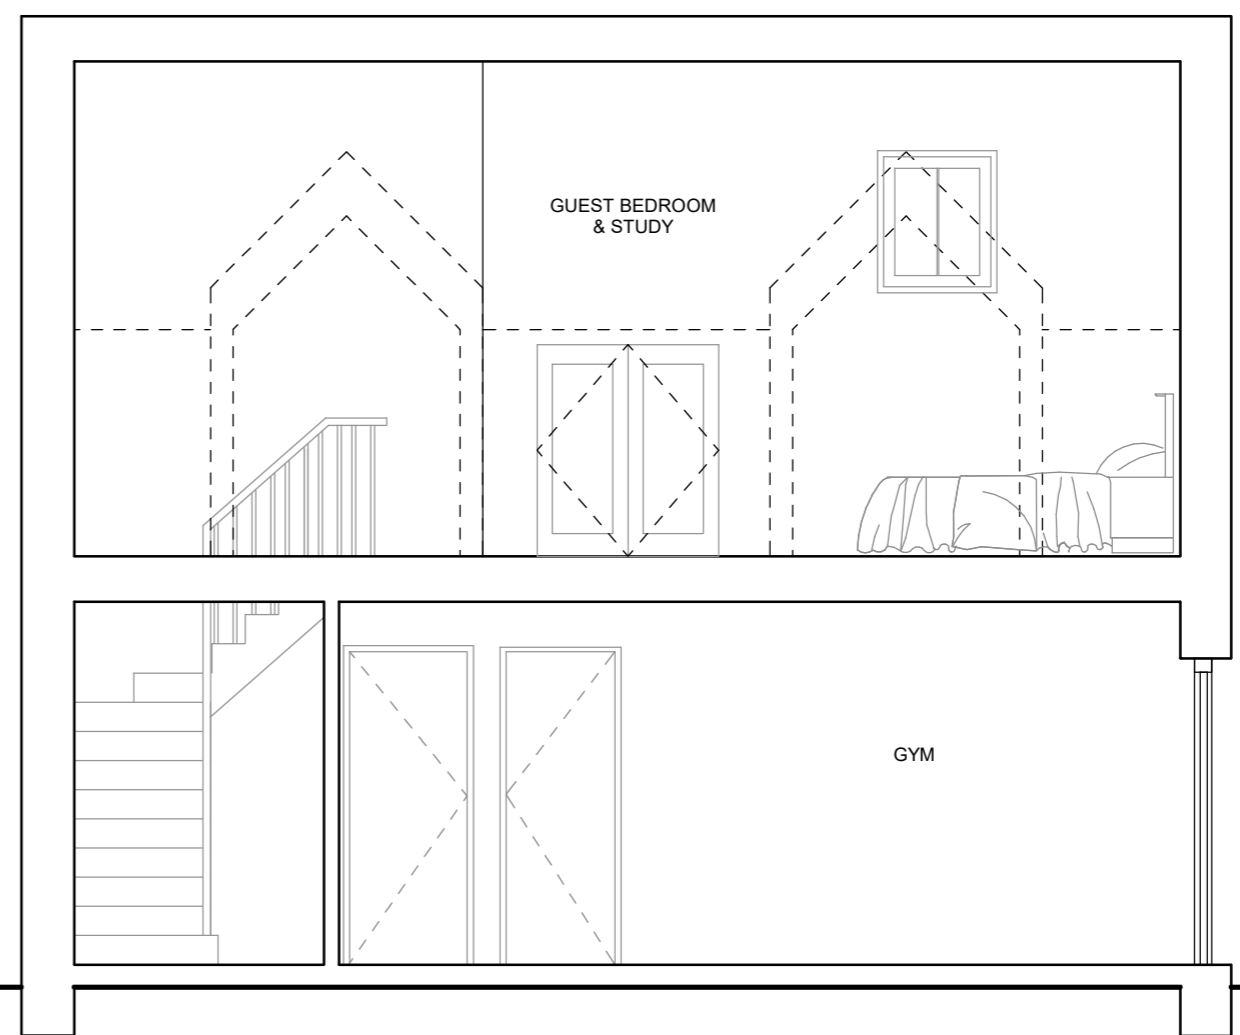

- - - - 2.4m
 - - - - 2.1m
 - - - - 1.8m
 - - - - 1.5m

PROPOSED ANNEXE SECTIONS

Scale 1:50

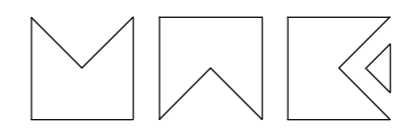

MWE ARCHITECTS
 UNIT ONE, BEARL FARM, STOCKSFIELD, NE43 7AL
 TELEPHONE : (0191) 260 2299
 EMAIL : ENQUIRIES@MWEARCHITECTS.CO.UK
 WEBSITE : WWW.MWEARCHITECTS.CO.UK

Rev.	By	Date	Description	Job No	Dwg No
			Client	22031	P-18
			Mr & Mrs Dobson		
			Job Title	Scale	Rev.
			The Wynding, Bamburgh Northumberland, NE69 7DB	As indicated	
			Description	Date	
			Proposed Annexe Sections	AUG'22	
			Drawn by	Paper size	Date
			NC	A3	