



EXISTING WEST (REAR) ELEVATION

EXISTING MATERIALS:

WALLS:

- 1. Pebbledash render facing
- 2. Red Sandstone walling.
- 3. Red Sandstone Quoins.
- 4. White painted timber boarding.
- 5. Corrugated Metal cladding to the garage.

ROOF:

- 6. Terracotta coloured plain clay roof tiles.
- 7. Terracotta coloured plain ridge and hip tiles.
- 8. Corrugated metal roof to garage.
- 9. Lead flat roof with lead rolls to dormers.

RW GOODS:


- 10. Black painted cast iron gutters & downcomers

DOORS:

- 11. White painted timber door.
- 12. White glazed frame patio doors.
- 13. White roller garage doors.

WINDOWS:


- 14. White timber georgian casement windows.
- 15. Leaded windows with stone surround.
- 16. White timber glazed conservatory.
- 17. Timber framed glazing.
- 18. Leaded windows with white timber frame.

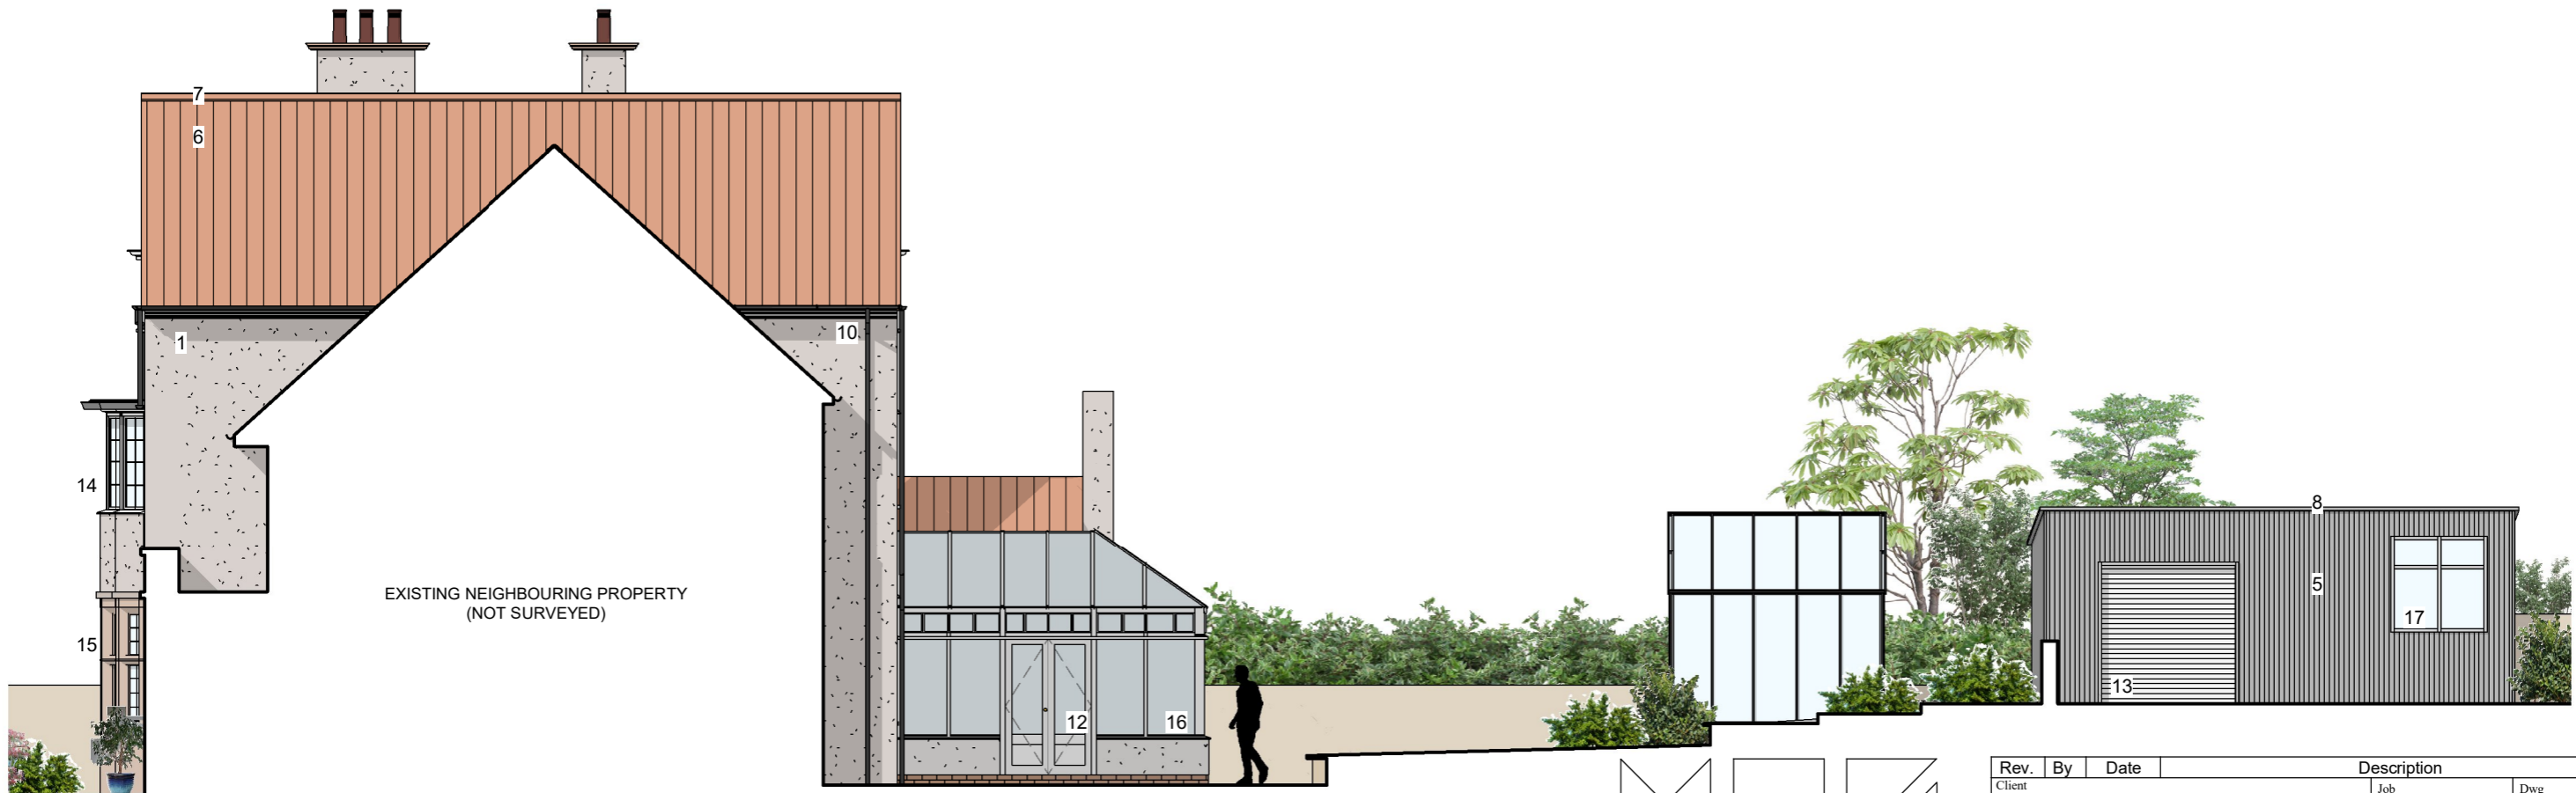

EXISTING NORTH (SIDE) ELEVATION

EXISTING ELEVATIONS

Scale 1:100

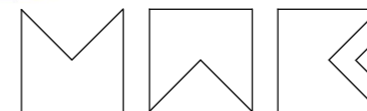

**MWE ARCHITECTS**  
 UNIT ONE, BEARL FARM, STOCKSFIELD, NE43 7AL  
 TELEPHONE : (0191) 260 2299  
 EMAIL : ENQUIRIES@MWEARCHITECTS.CO.UK  
 WEBSITE : WWW.MWEARCHITECTS.CO.UK

Rev.	By	Date	Description	Job No	Dwg No
			Client	22031	007
			Mr & Mrs Dobson		
			Job Title	Scale 1 : 100	Rev.
			The Wynding, Bamburgh Northumberland, NE69 7DB	Date JULY'22	
			Description	Drawn by NC	Date
			Existing Elevations - North and West	Paper size A3	