





LOCATION PLAN 1:2500

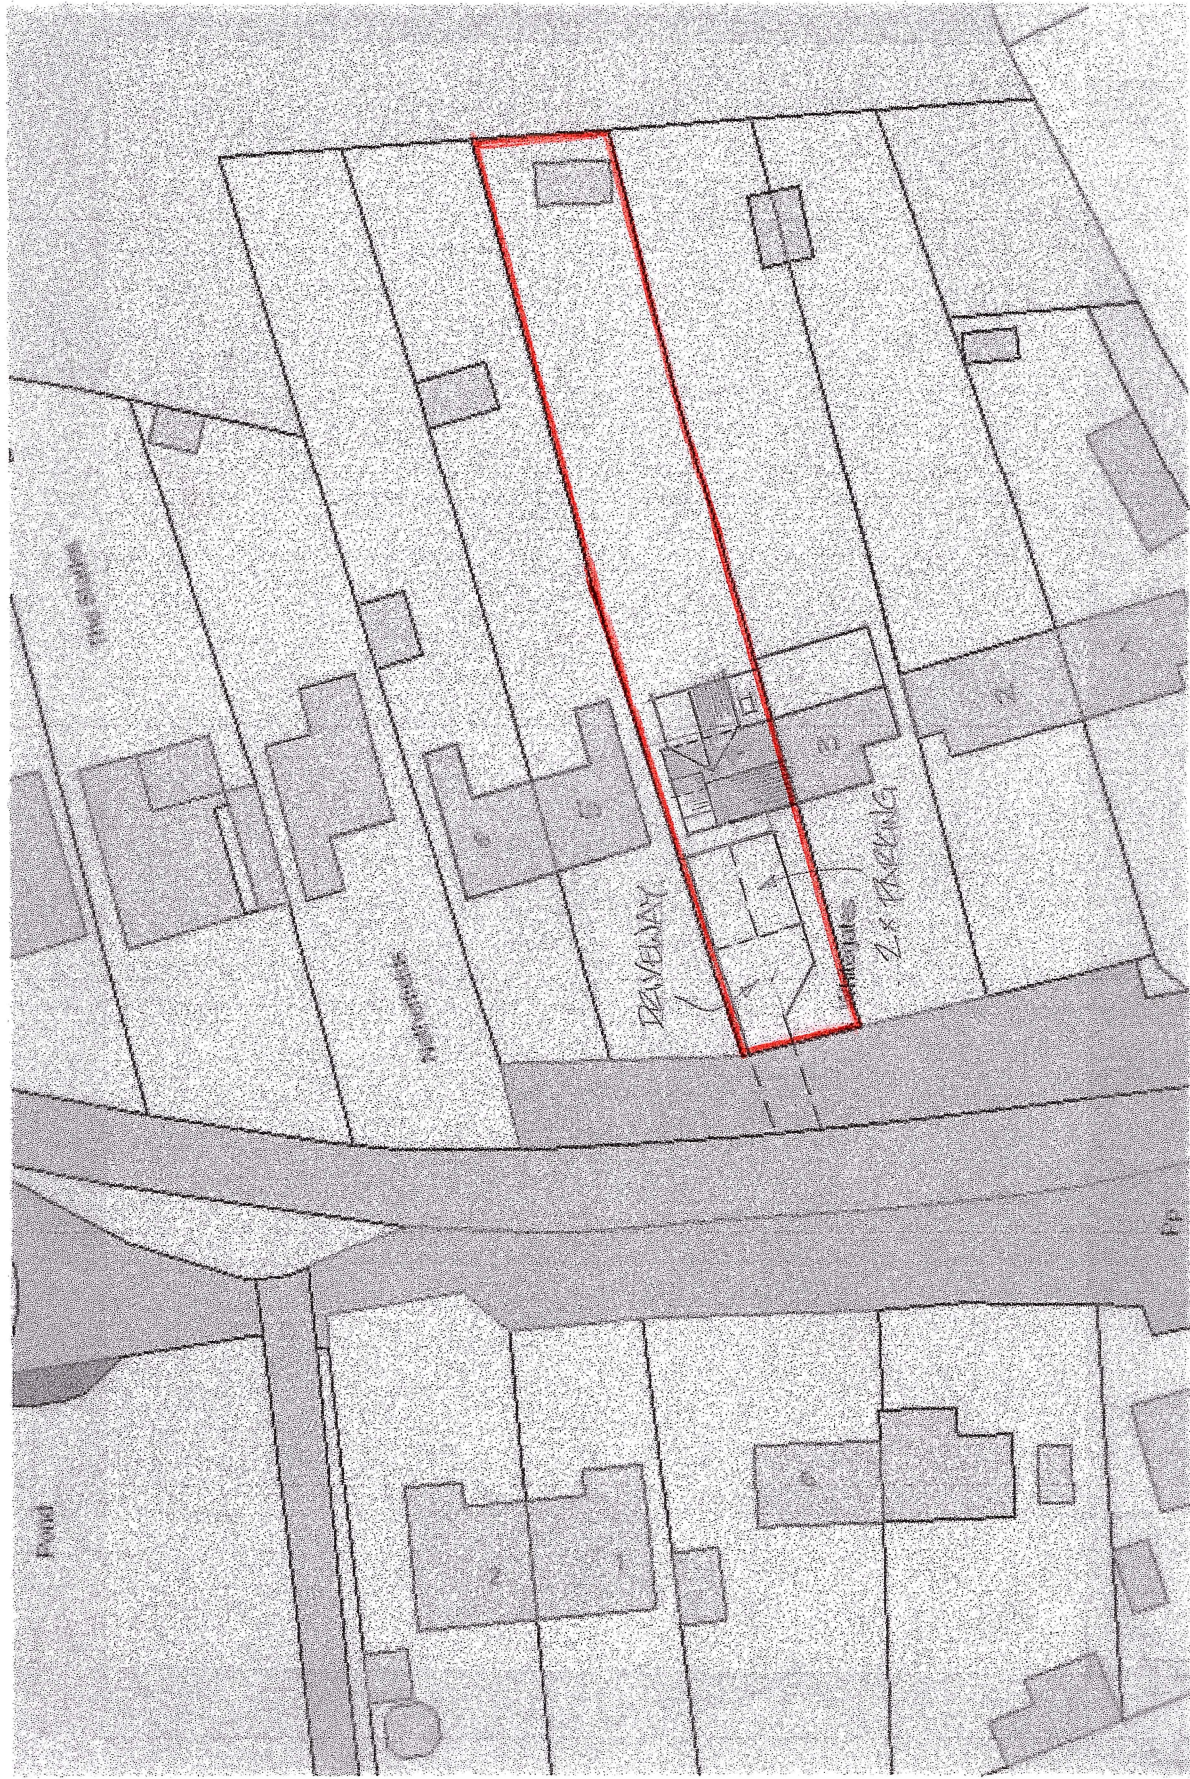

BLOCK PLAN 1:500

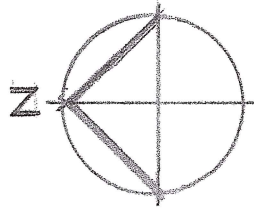

KNIGHT ARCHITECTURAL DESIGN

CLIENT
MR & MRS. E. DELANEY

ADDRESS
4 WHITEGATES, UNDSSELL, GREAT DUNMOW

TITLE
LOCATION & BLOCK PLAN

SCALE AS SHOWN	DATE MAY, 2020	REV ED/22/04B
-------------------	-------------------	------------------