

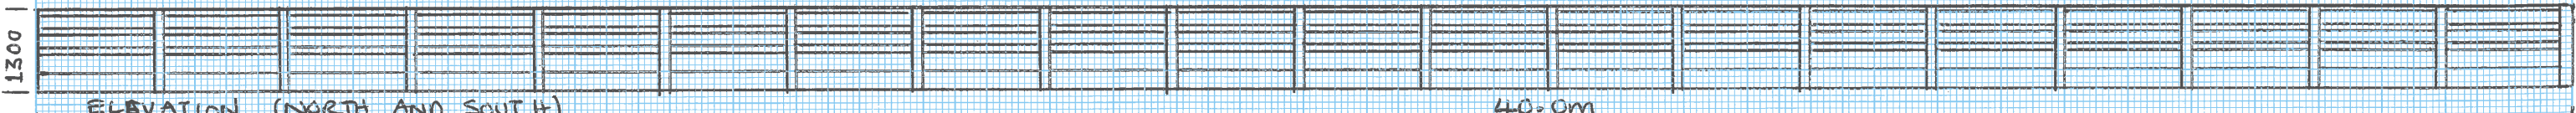


DC/22/04758

ANNE PRIDMORE - HAVEN BARN, IP14 2HD

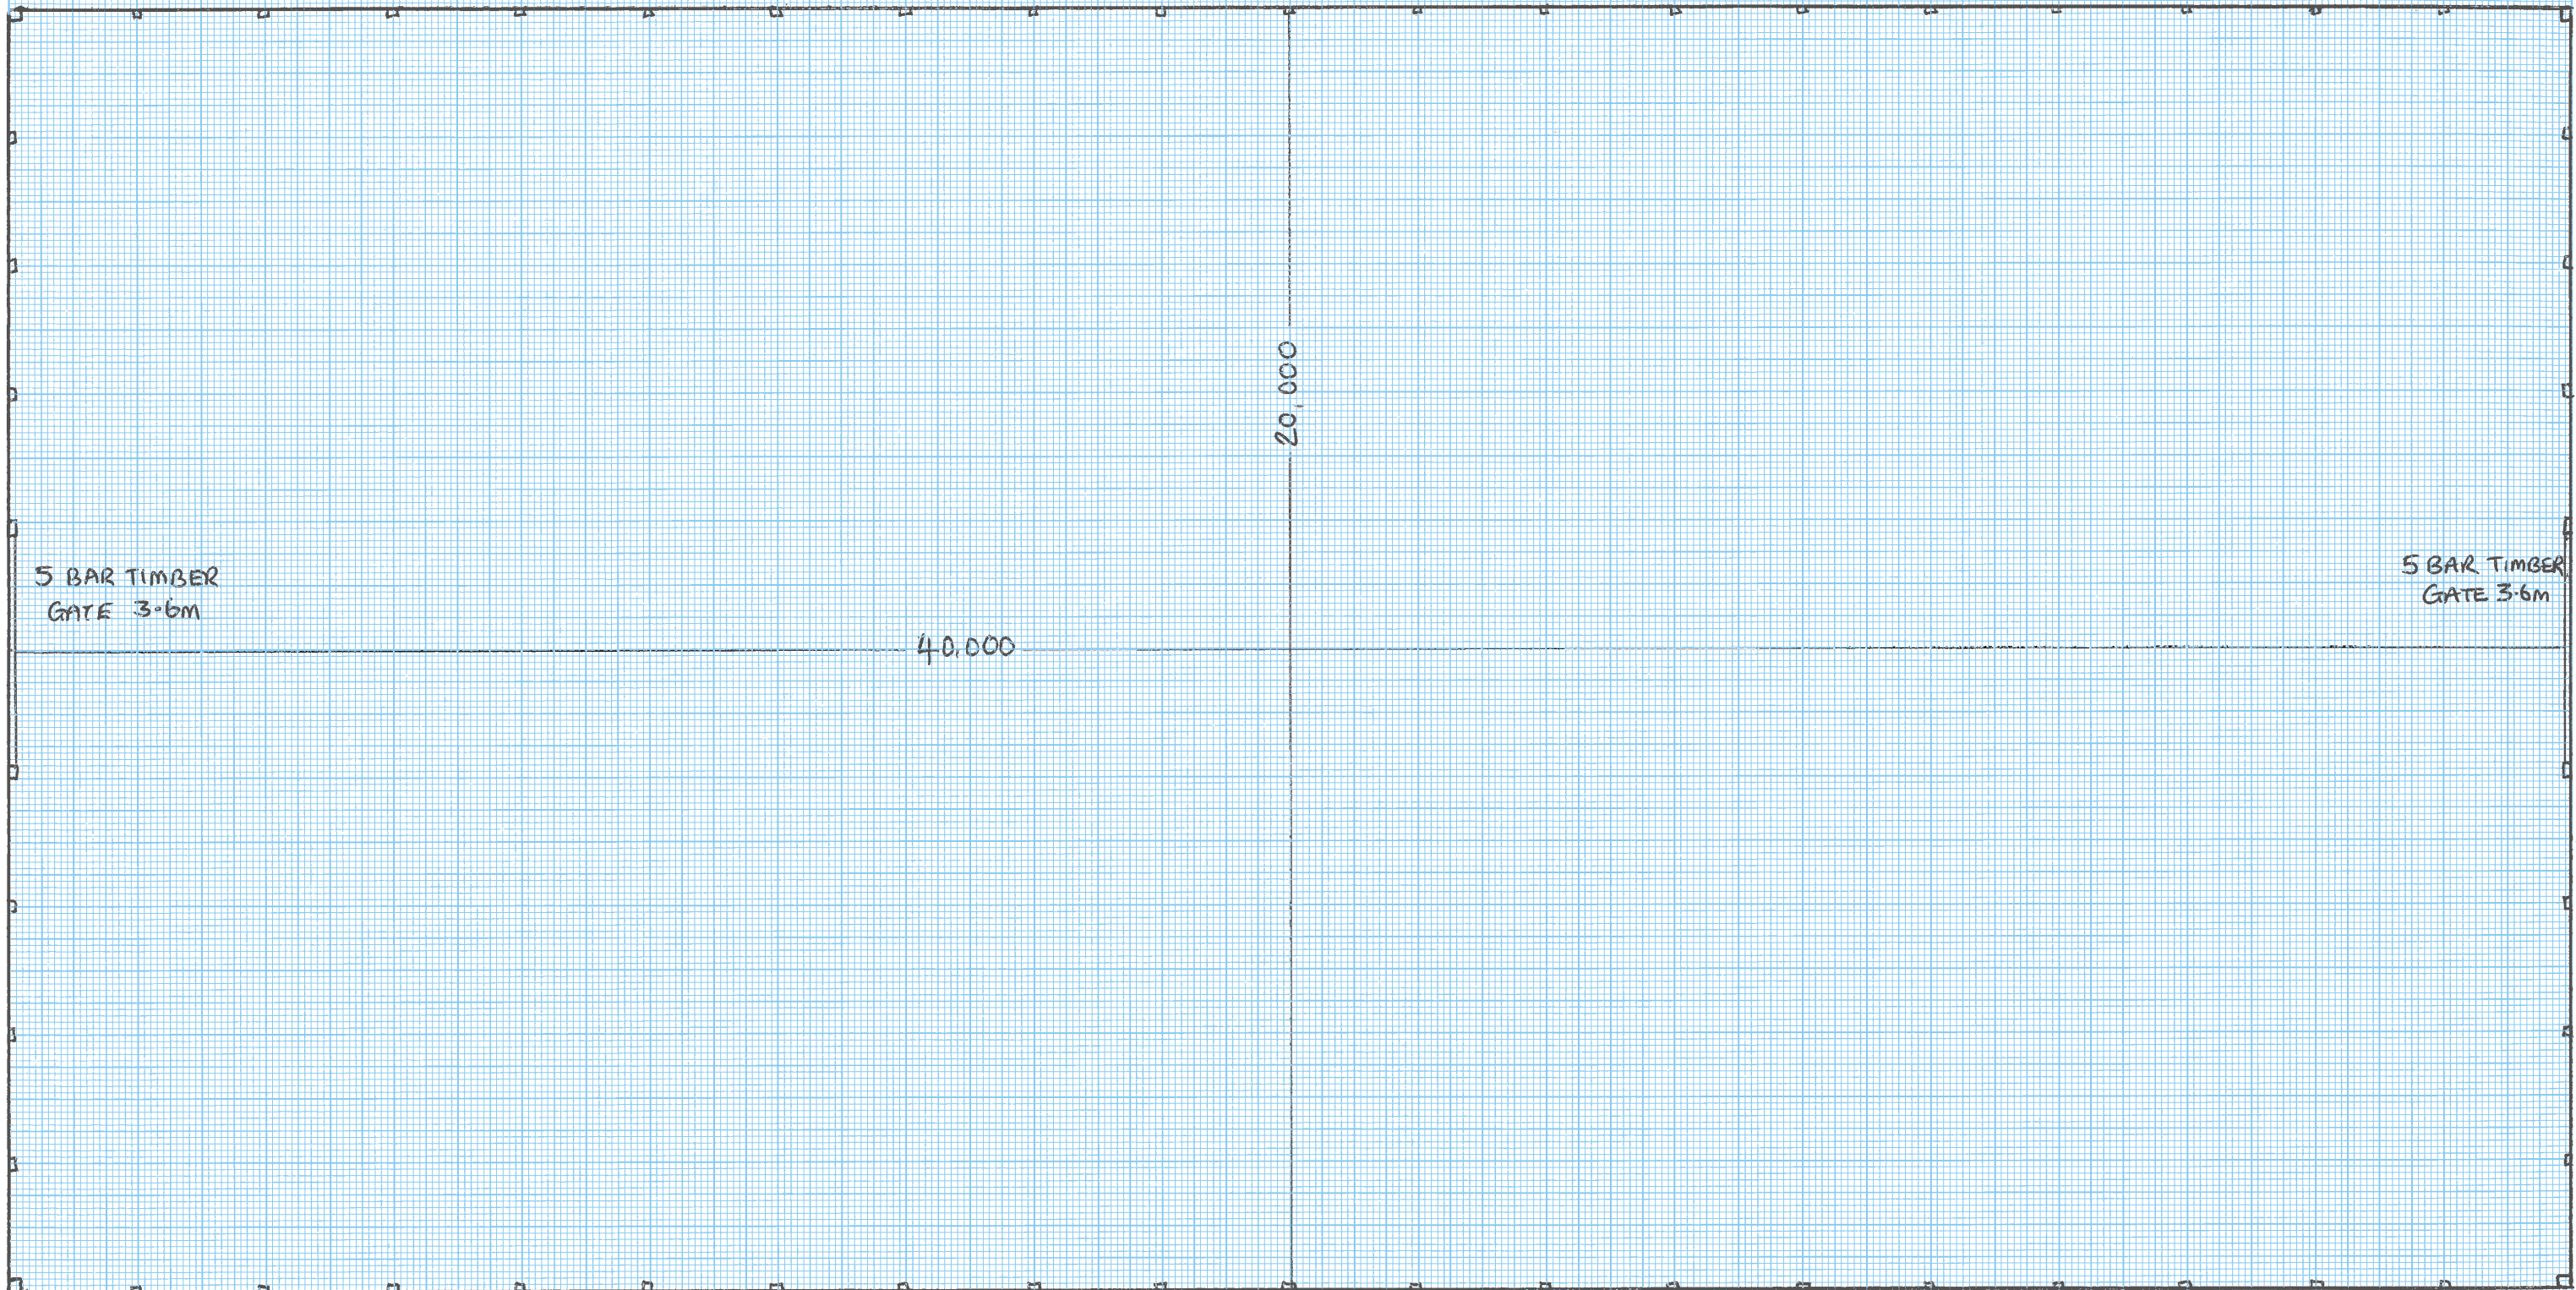

ELEVATION (NORTH AND SOUTH)

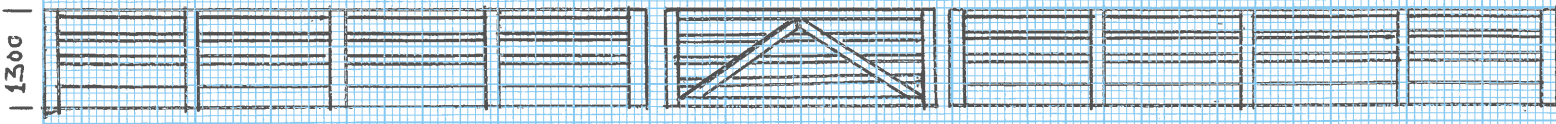

ELEVATION (EAST AND WEST)

20.0m

SCALE: 1:100