



FIRST FLOOR ~

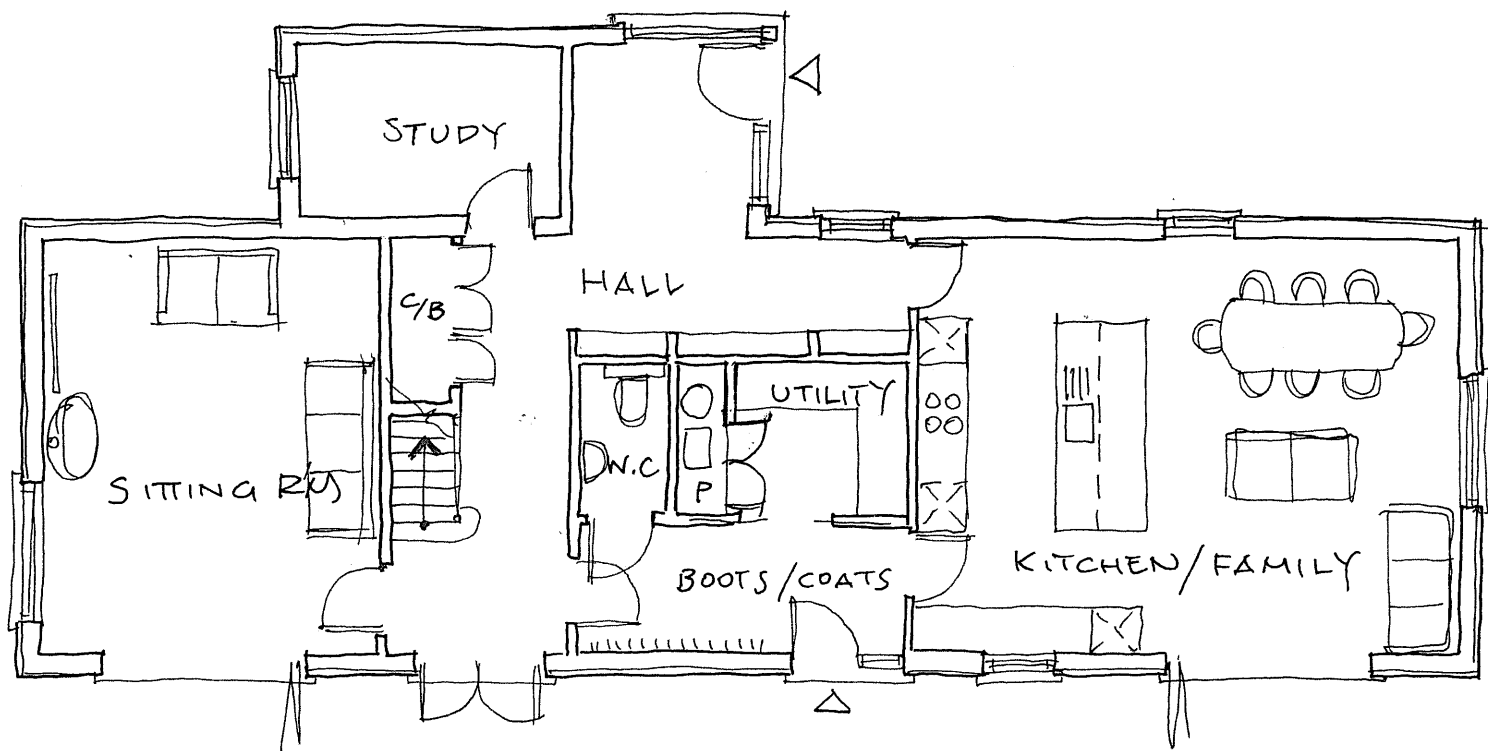

GROUND FLOOR ~

1:100

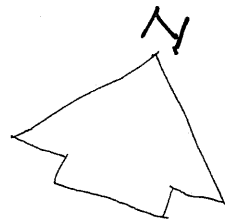

metres

Client	MR J ARTHUR	Scale:	1:100	<b>BROWN &amp; SCARLETT ARCHITECTS</b> 1 Old Hall Barns, Thurston Road Pakenham, IP31 2NG Tel: 01284 768800 info@brownandscarlett.co.uk
Project:	PROPOSED NEW DWELLING, HARLESTON HALL BARN, HARLESTON	Date:	SEPT 2022	
Drawing:	DETAILED PLANNING	Contract:	4488 Drg No. 107	