




School entrance

The Hall

Existing trees

1 East
1 : 100

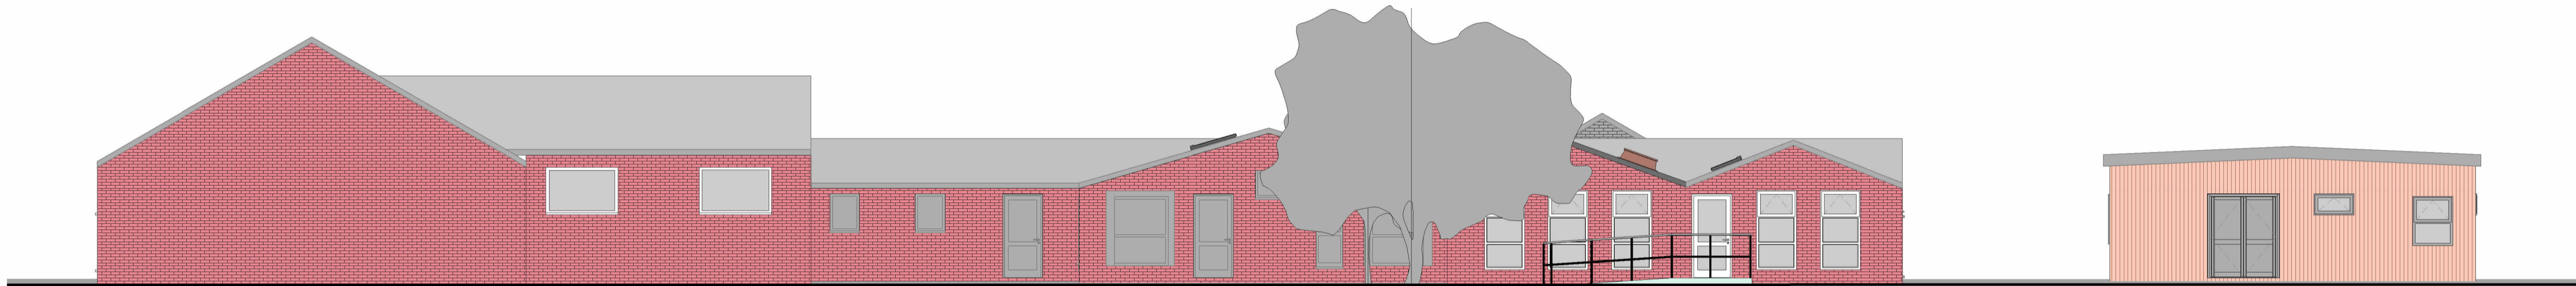


The Hall

Proposed extension

Future demountable


2 North
1 : 100

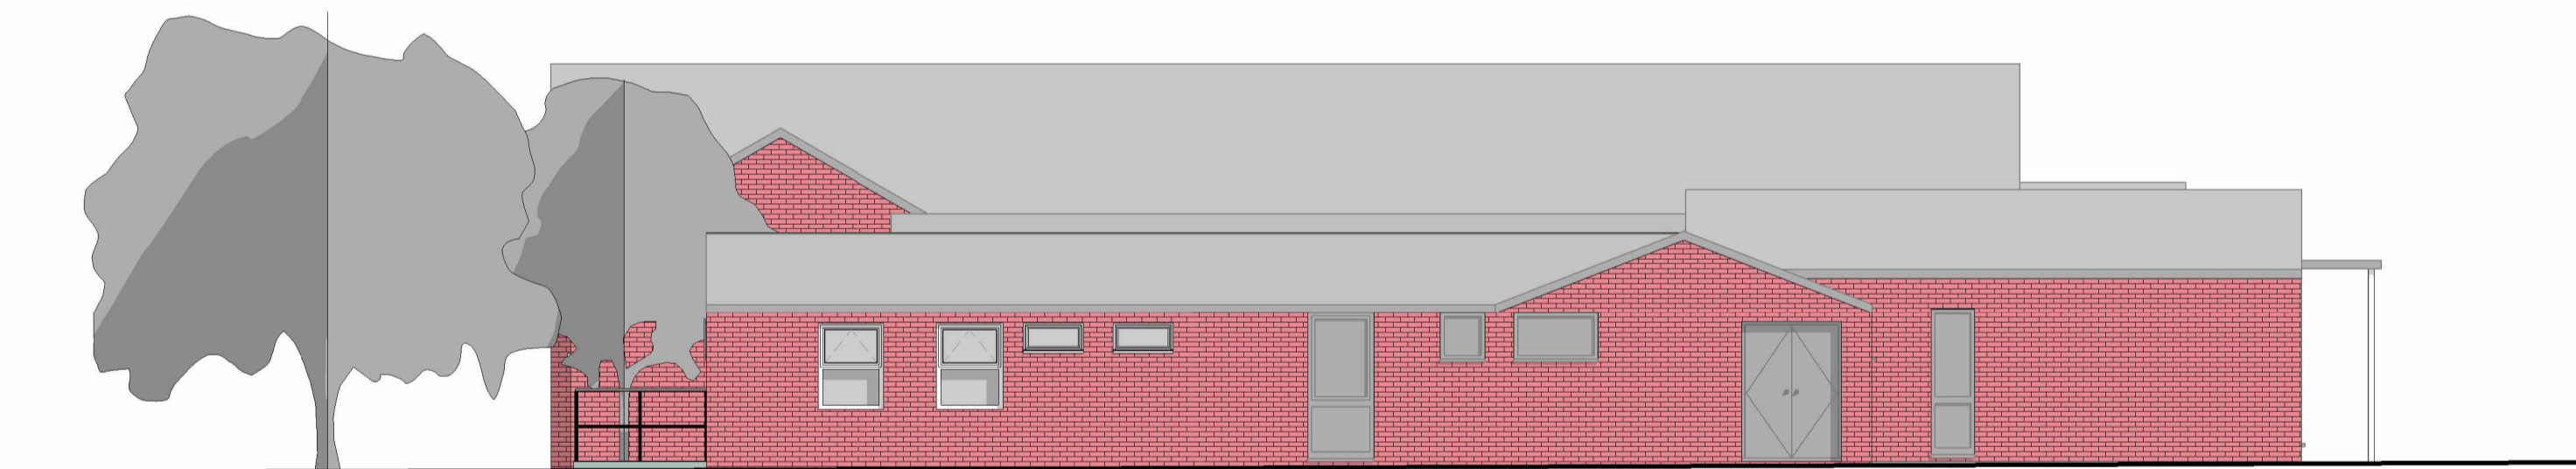

Proposed extension

School entrance

4 West
1 : 100

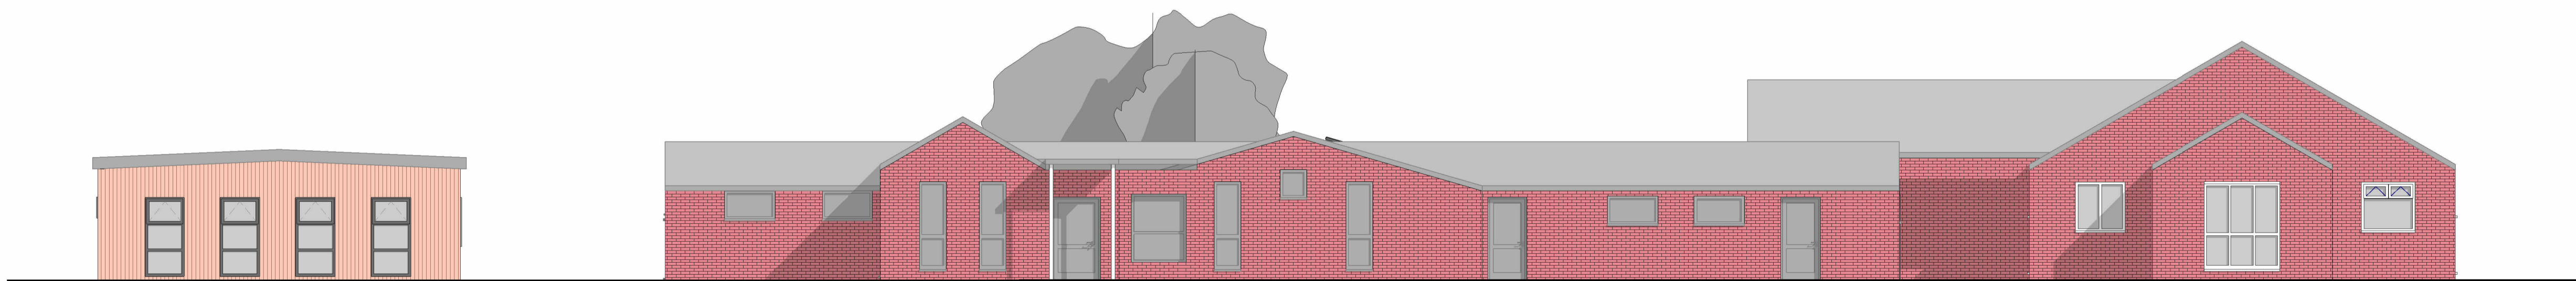

Future demountable

School entrance

The Hall

3 South
1 : 100



Property Design Services
Powys County Hall
Spa Road East, Llandrindod Wells,
Powys LD1 5LG

PROJECT

Pennant School -
Additional
accommodation

TITLE

Elevations

CLIENT

Schools Estates

DRAWN BY
Author

CHECKED BY

DATE
09/23/22

SCALE (@ A1)
1 : 100

PROJECT NUMBER

DRAWING NUMBER
6078-PCC-A0-XX-DR-A-0021

REV