




EXISTING SECTIONS

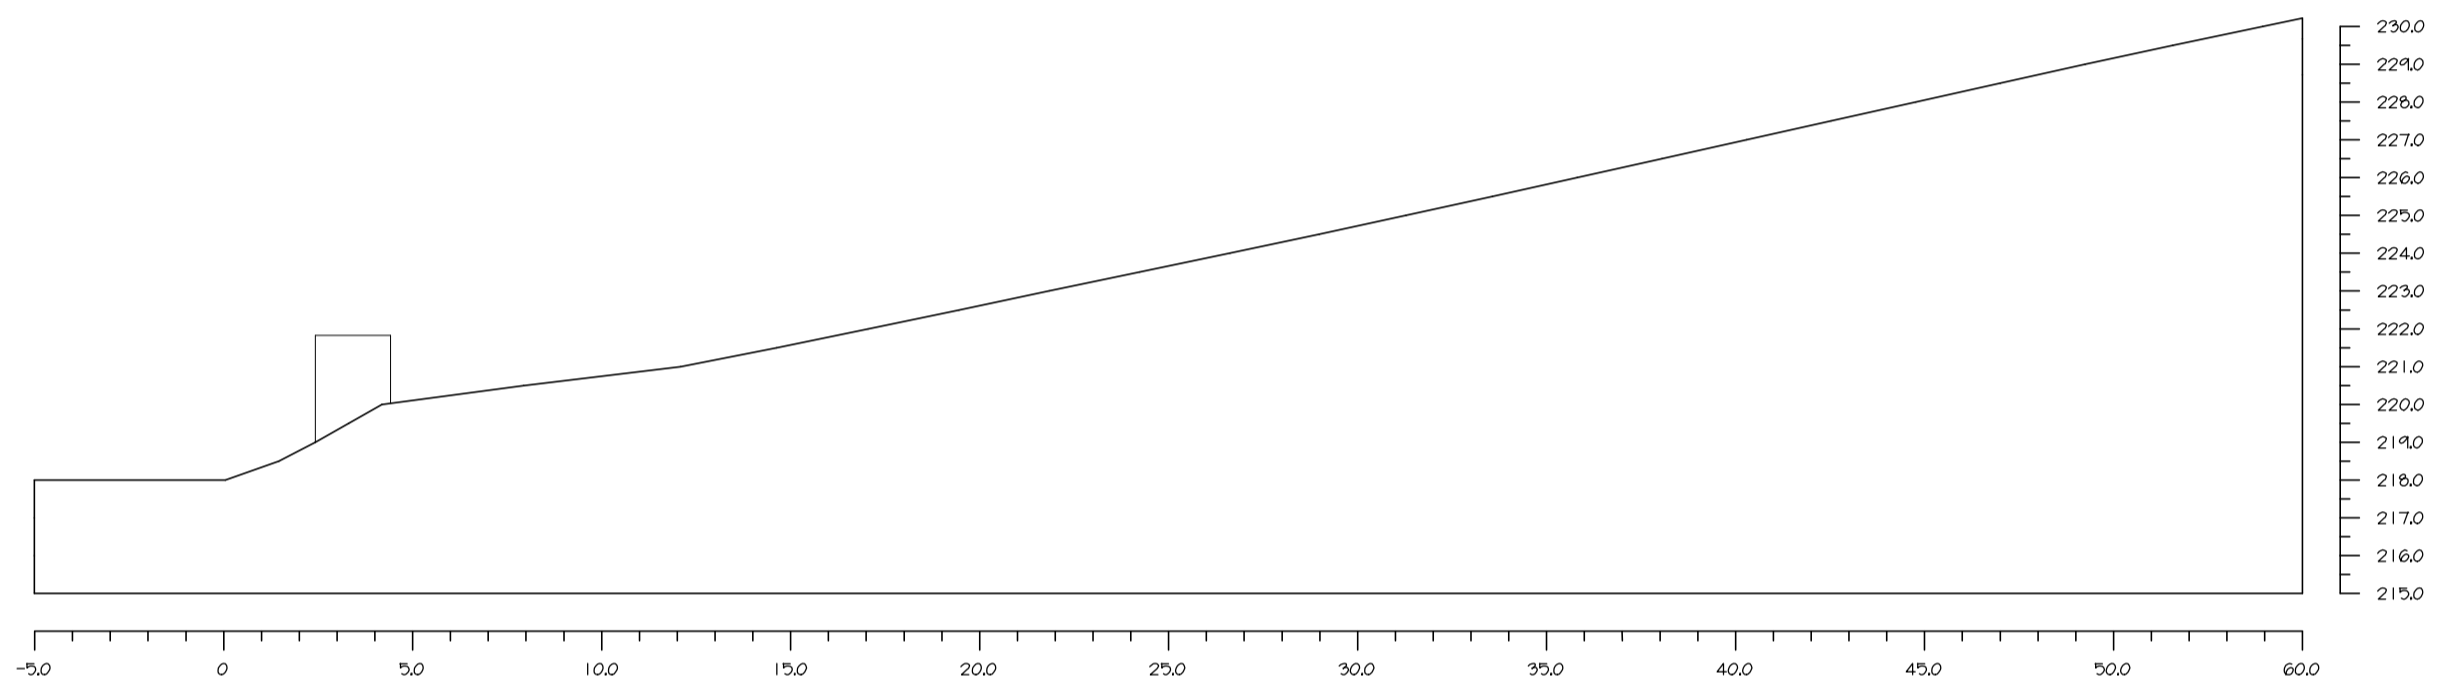

SECTION C - C

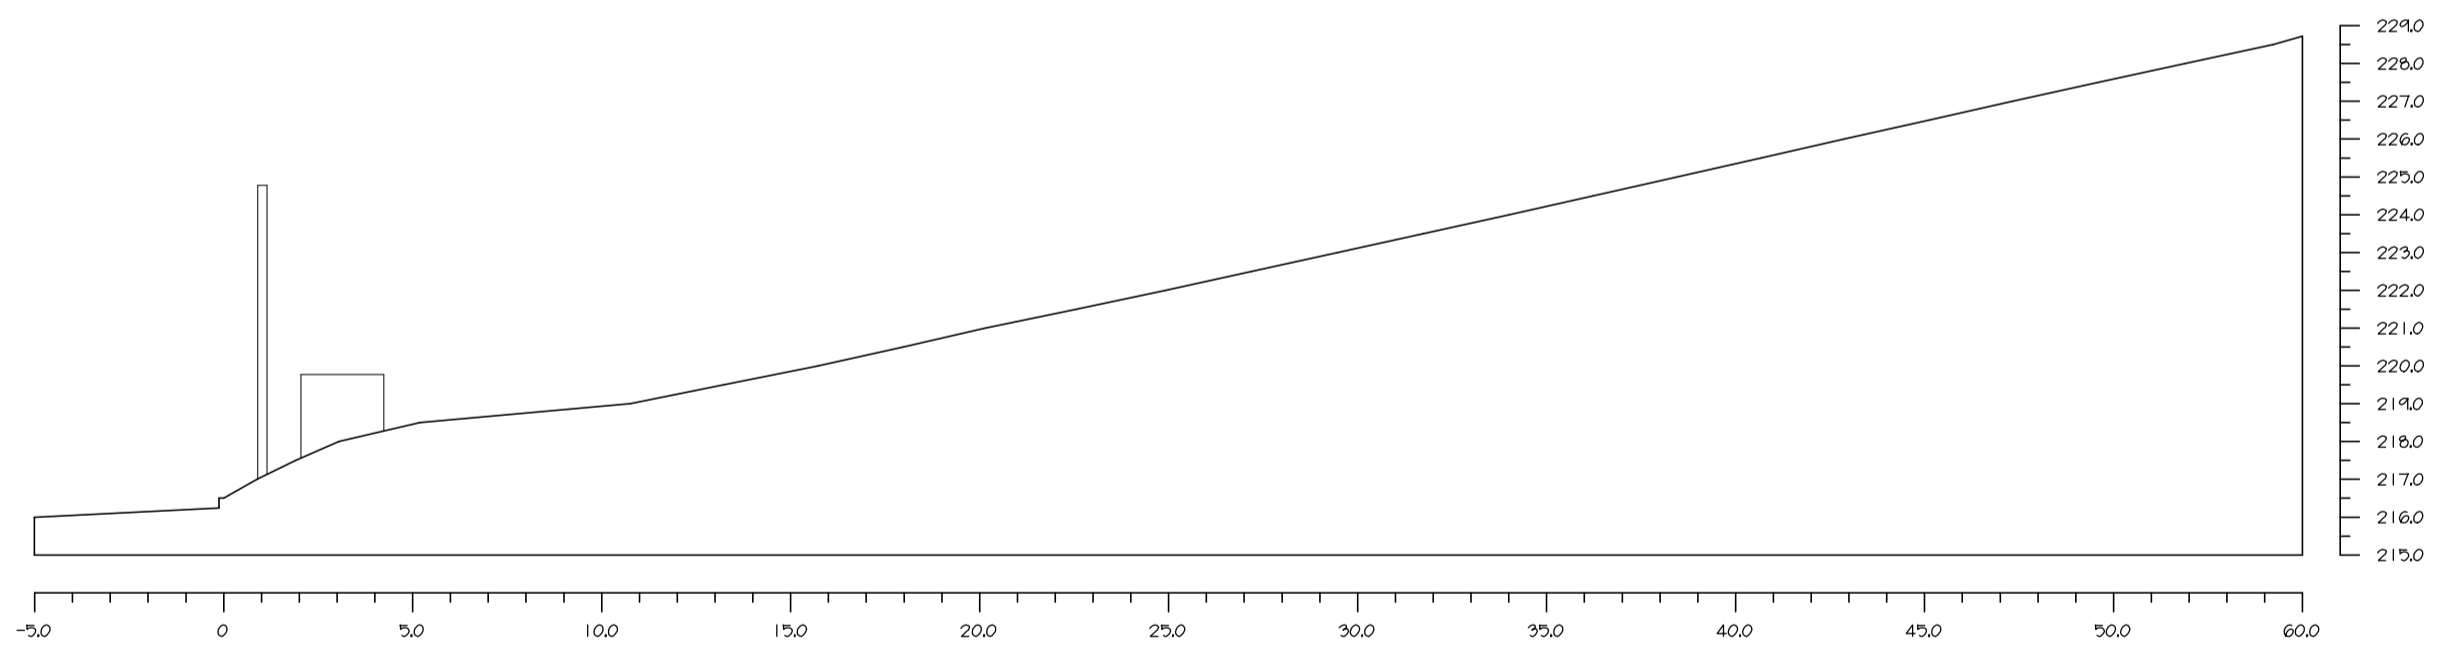


SECTION B - B

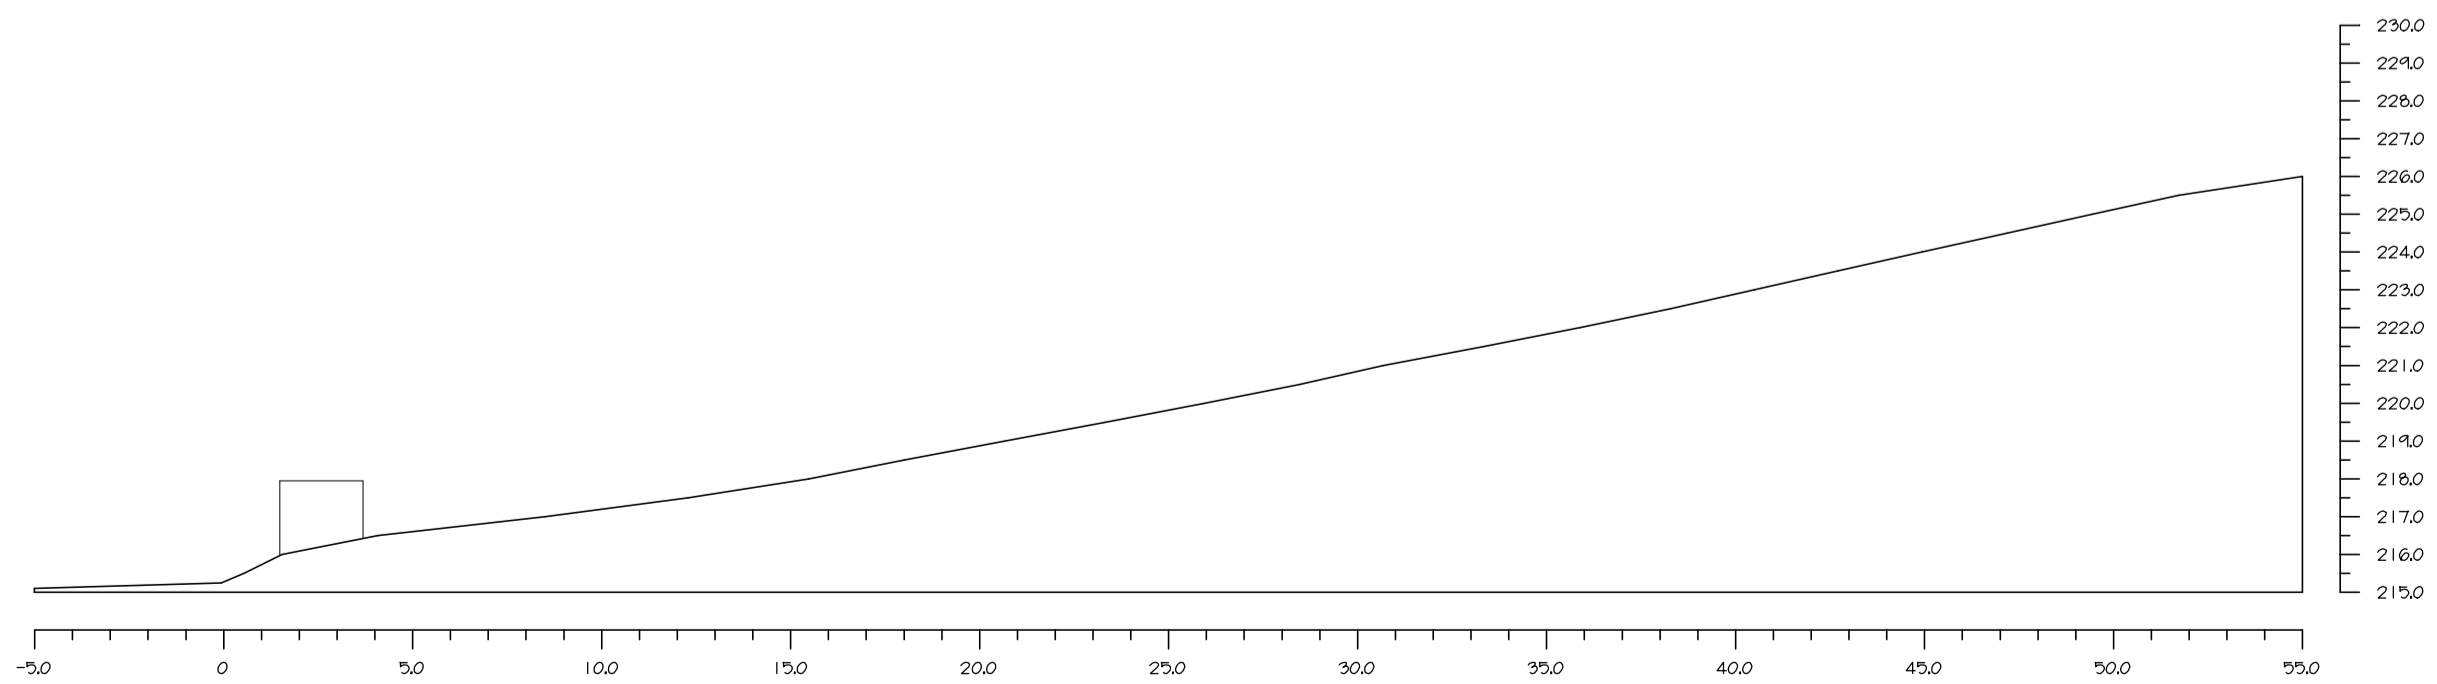


SECTION A - A


PROPOSED SECTIONS

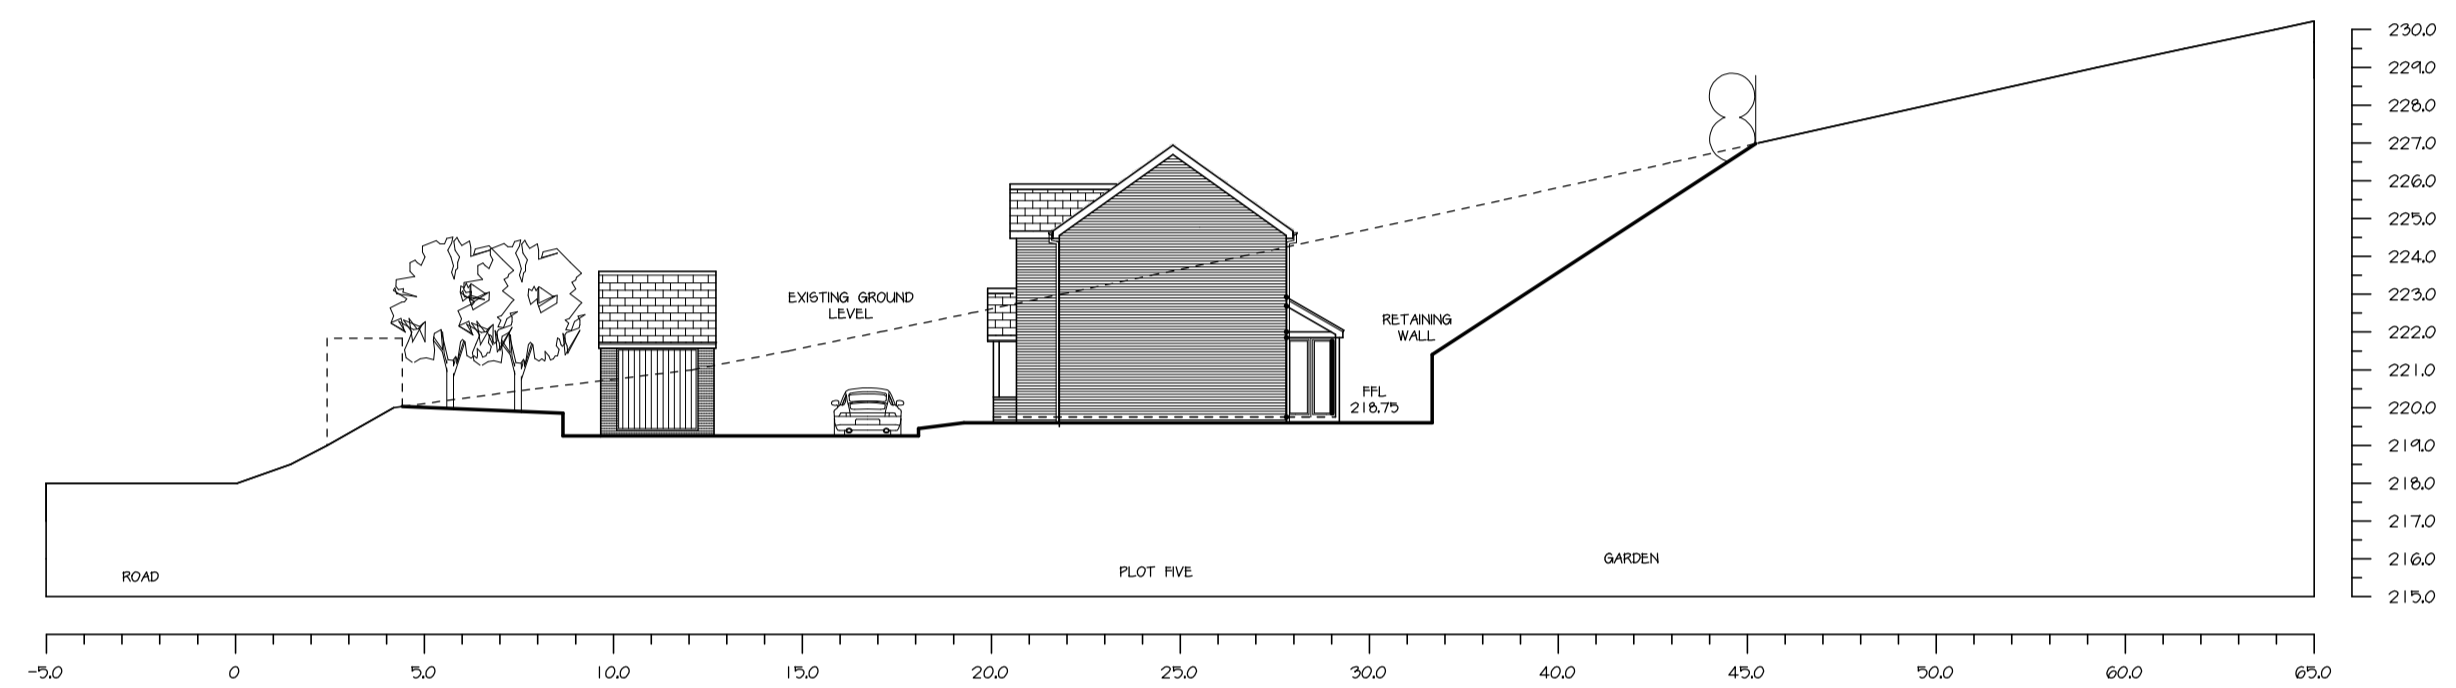

SECTION C - C

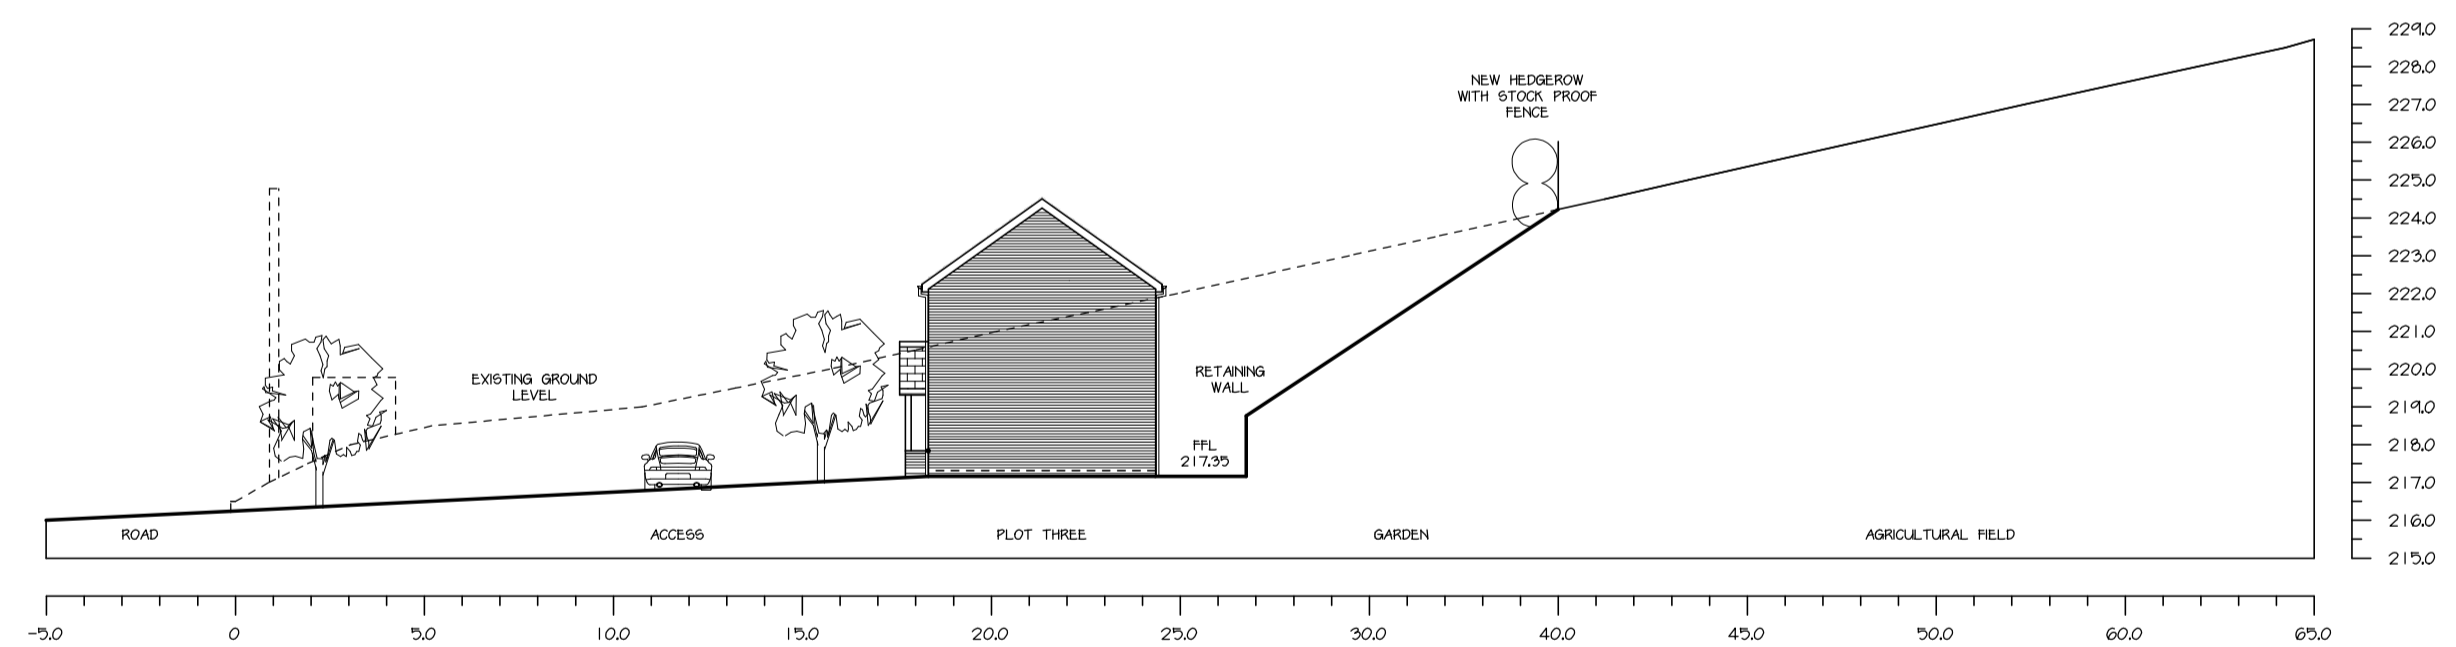

SECTION B - B

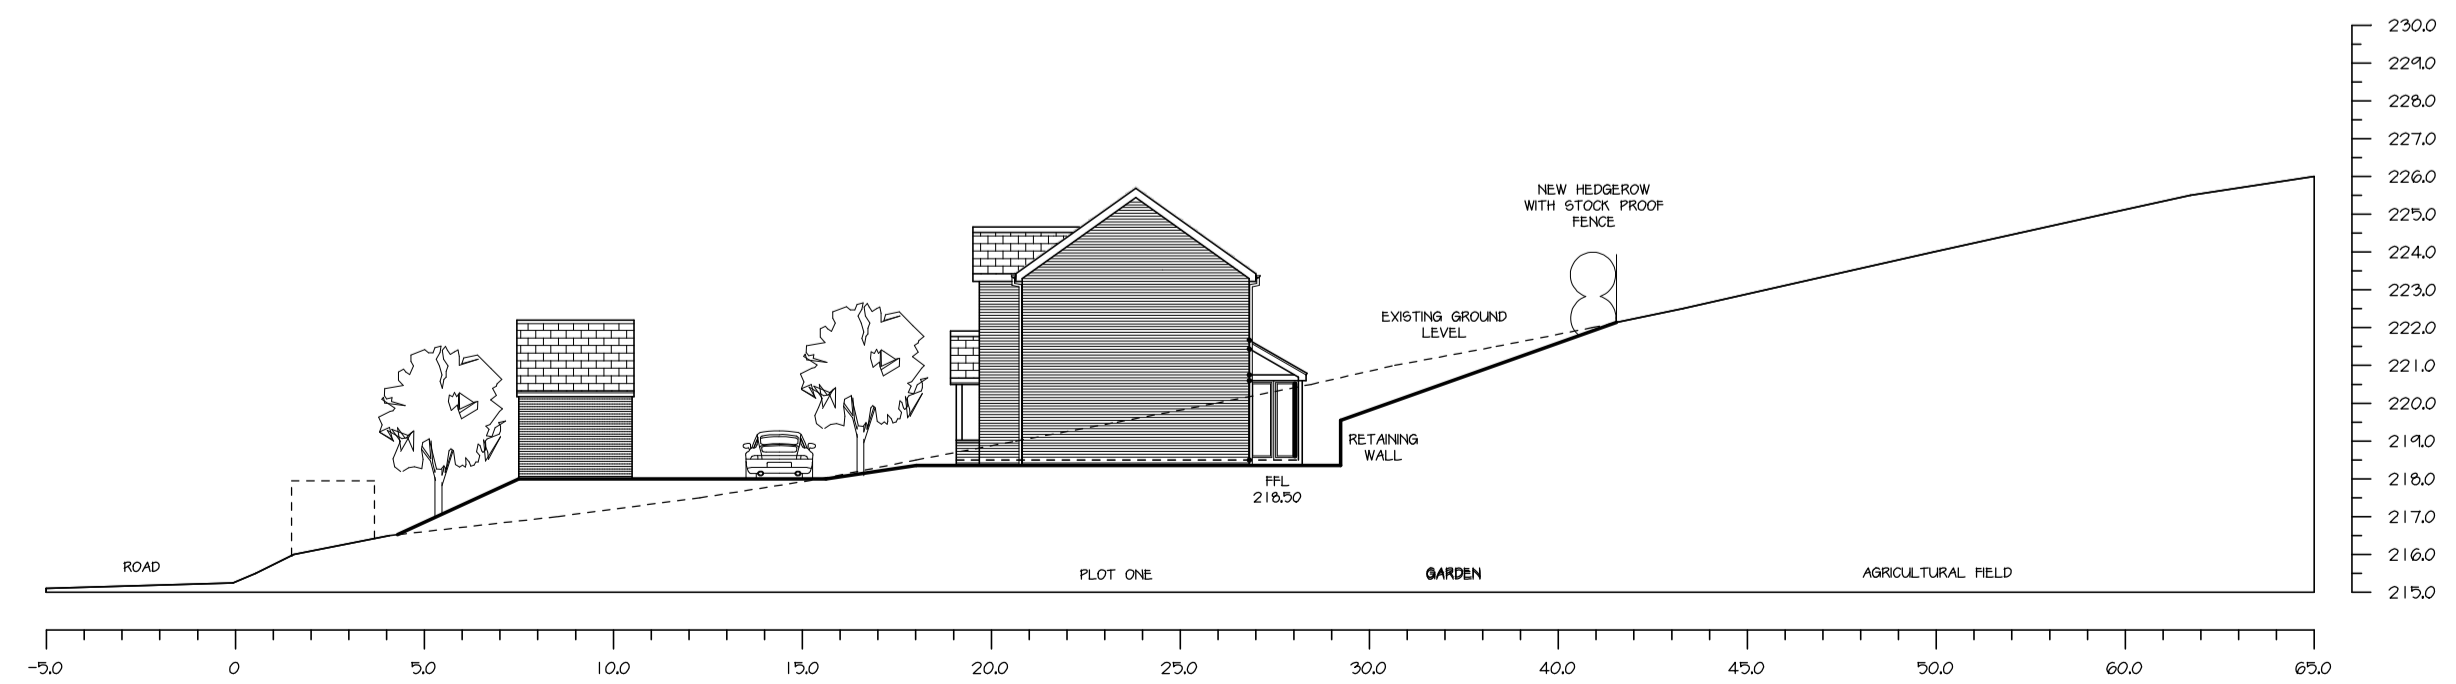

SECTION A - A

All dimensions on site to be checked prior to commencement of work or ordering of materials and components. Any discrepancies should be reported immediately.
 Any amended information incorporated within this drawing cannot be guaranteed as accurate unless confirmed by a fixed dimension.
 All materials and workmanship to comply with relevant British Standards and Codes of Practice with all works to conform to Building Regulations and NBS Standards (where applicable).

COPYRIGHT
 This drawing and any design thereon is copyright and it must not be reproduced or disclosed to third parties without our prior permission.

Date	Ref	Revision

Project
**RESIDENTIAL DEVELOPMENT
 LAND ADJ UCHEL DRE
 KERRY
 NEWTOWN
 POWYS SY16 4PS**

Subject
SITE SECTIONS Client
MR M EVANS

Date
JUNE 22 Drawn
MJE Scales (A1)
1 / 200

Project Number
22/142/P Drawing Number
02 Amendment
.



10 Broad Street, Newtown, Powys, SY16 2LZ
 Tel: 01598 626160
 WELSHPOOL LLANIDNES RHAYADER
 OSWESTRY MACHYNLETH
 ABERYSTWYTH TYWYN BISHOPS CASTLE